

**END WORK-PROJ. F-388(10)**


219+25  
MEET EXISTING GRADE

NOTE: WHERE TWO(2) QUANTITIES ARE GIVEN,  
QUANTITIES SHOWN THUS ( ) REPRESENT ADDITIONAL  
QUANTITIES REQUIRED FOR PROPOSED FUTURE ADJOINING  
CONSTRUCTION.

FED. RD. DIVISION	STATE	PROJECT	
2	OHIO		

101  
228

LAKE COUNTY  
LAK-44-170

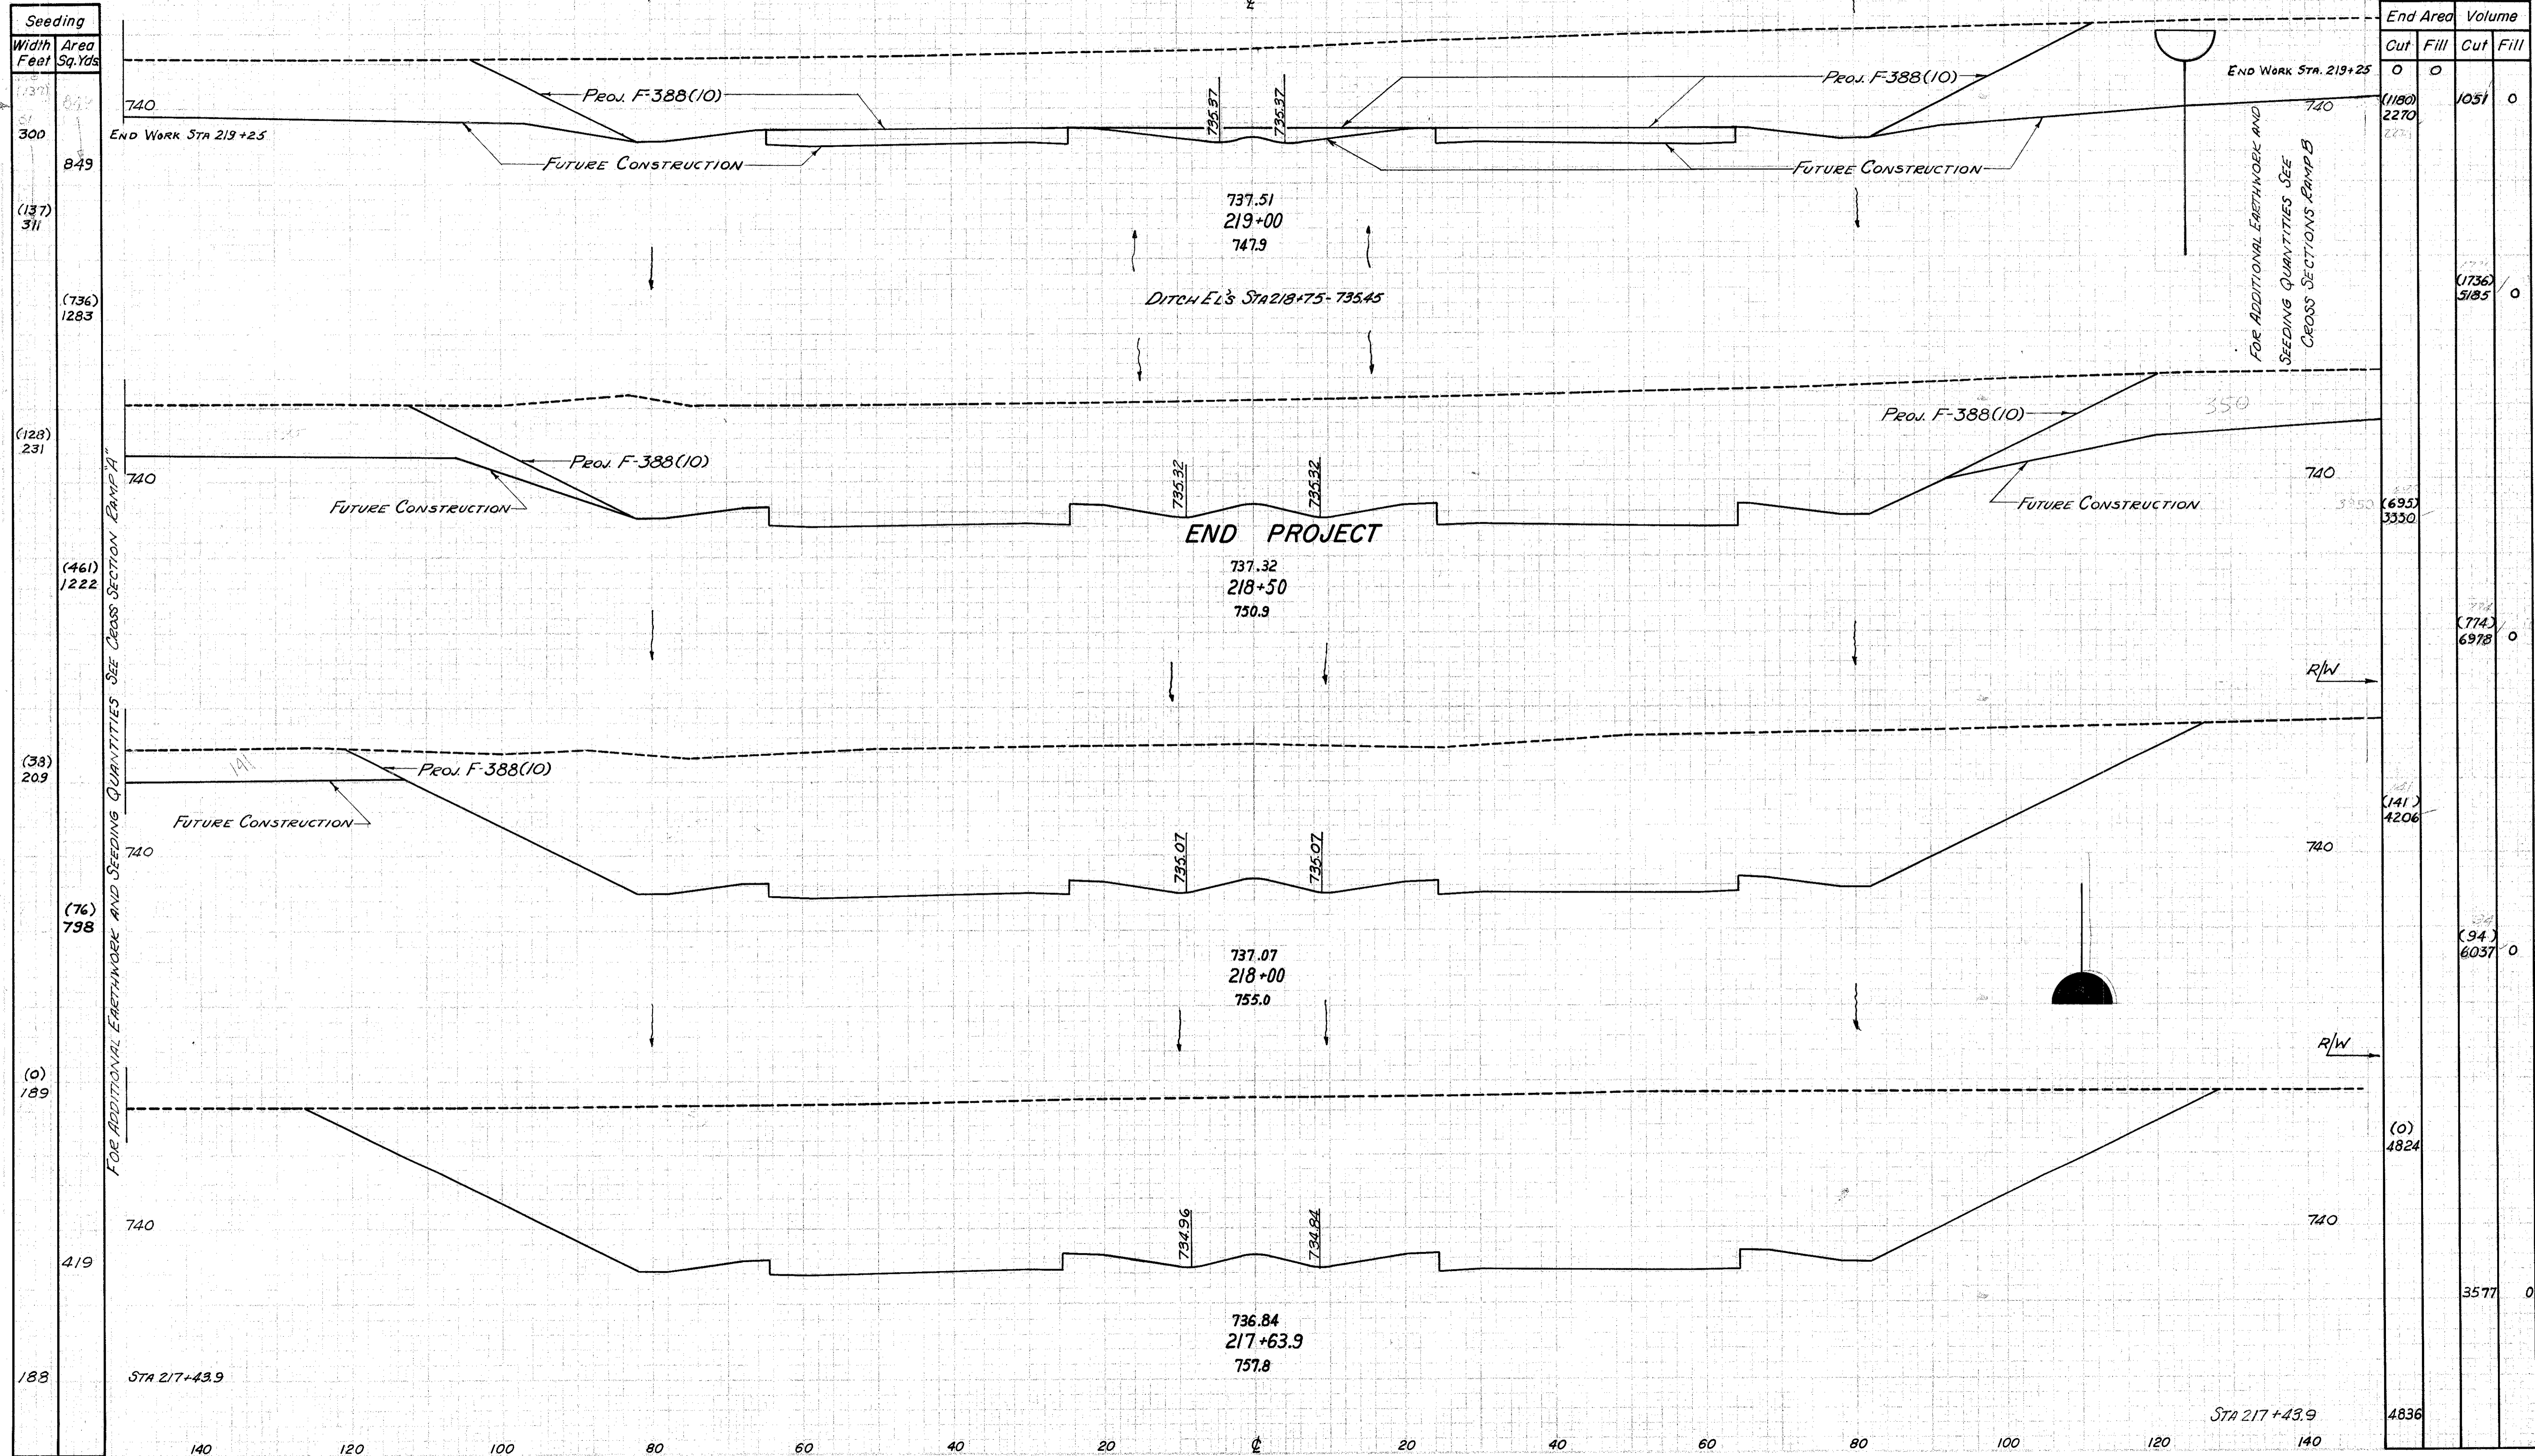

Seeding	
Width Feet	Area Sq. Yds
300	849
(137) 311	
(736) 1283	
(128) 231	
(461) 1222	
(38) 209	
(76) 798	
(0) 189	
419	
188	

End Area		Volume	
Cut	Fill	Cut	Fill
0	0	0	0
(1180) 2270		1051	0
(1736) 5185			0
(695) 3350			0
(714) 6978			0
(141) 4206			0
(94) 6037			0
(0) 4824			0
		3577	0
4836			

STA. 217+63.9 TO STA. 219+00