


FED. RD. DIVISION	STATE	PROJECT	
2	OHIO		
LAKE COUNTY LAK-44-1.70			

104
228

Seeding	
Width Feet	Area SqYds
180	
1017	
186	
194	
1082	
195	
1108	
204	
1239	
242	
684	
250.5	
244.5	

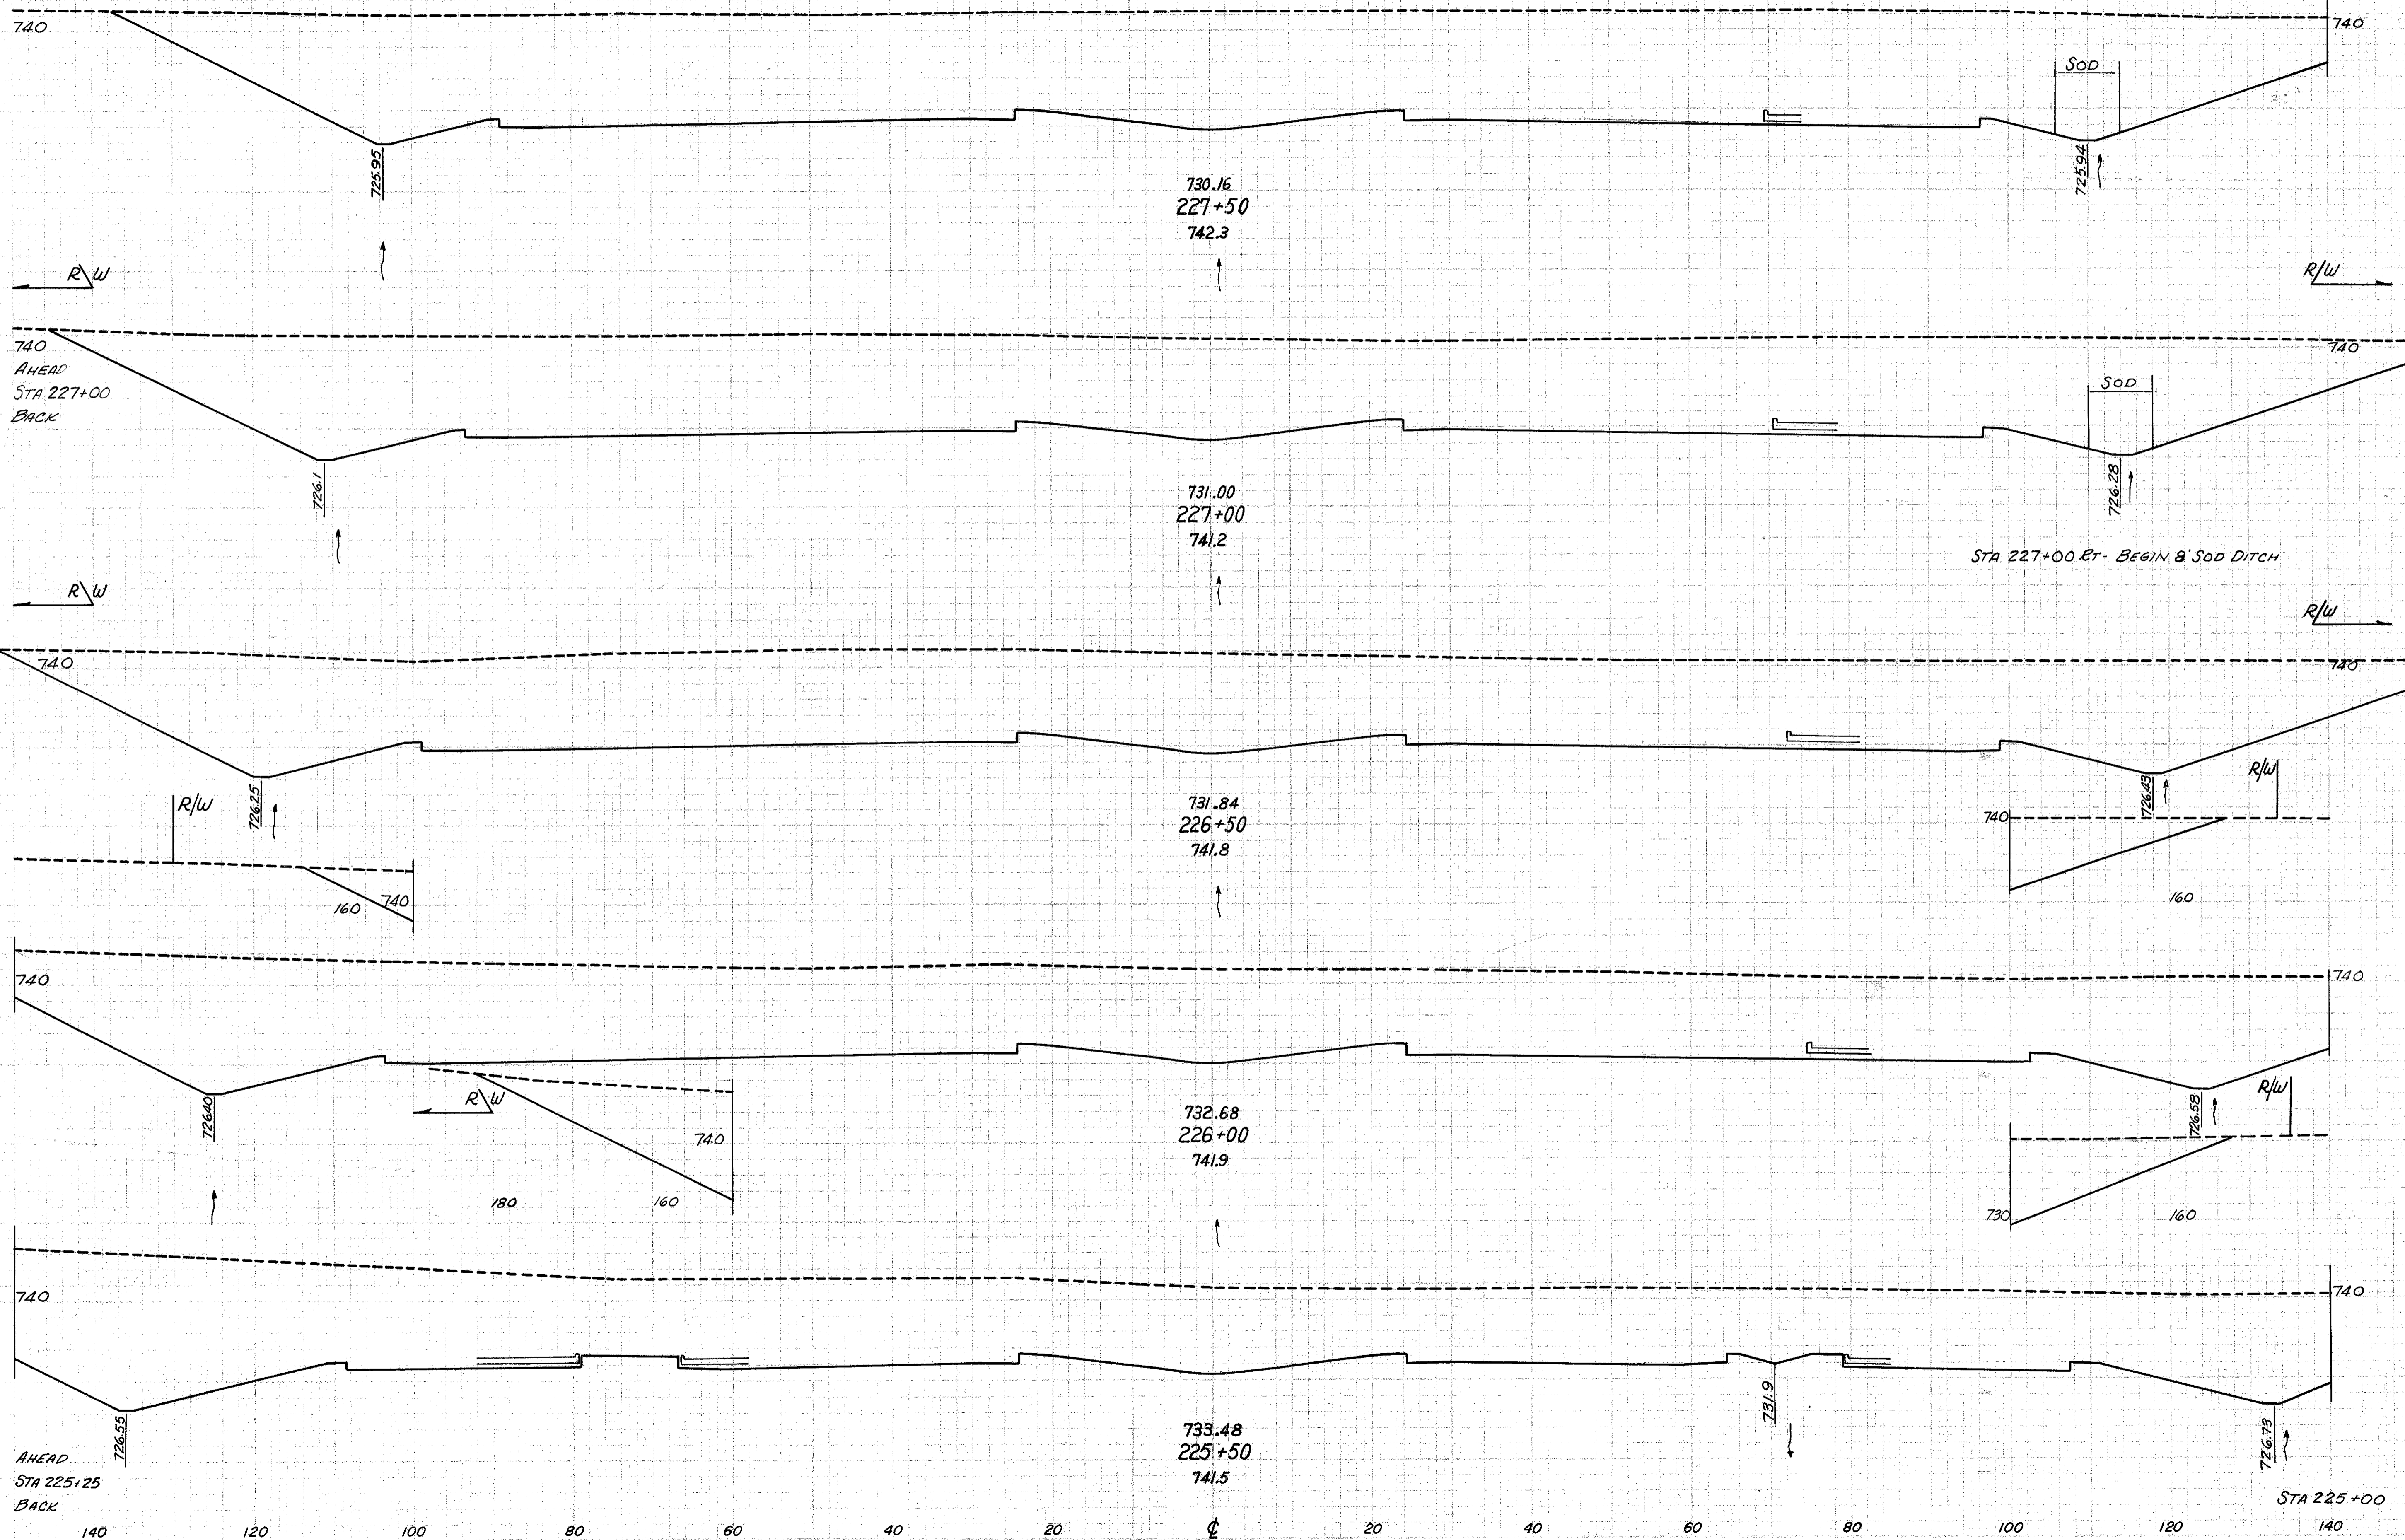

End Area		Volume	
Cut	Fill	Cut	Fill
3679			
			6621
3472			
			6369
3406			
			6423
3531			
			6693
3698			
			6773
3617			

STA. 225+50 TO STA. 227+50

A.H.H. J.P.C.