


LAKE COUNTY
LAK - 44-1.70

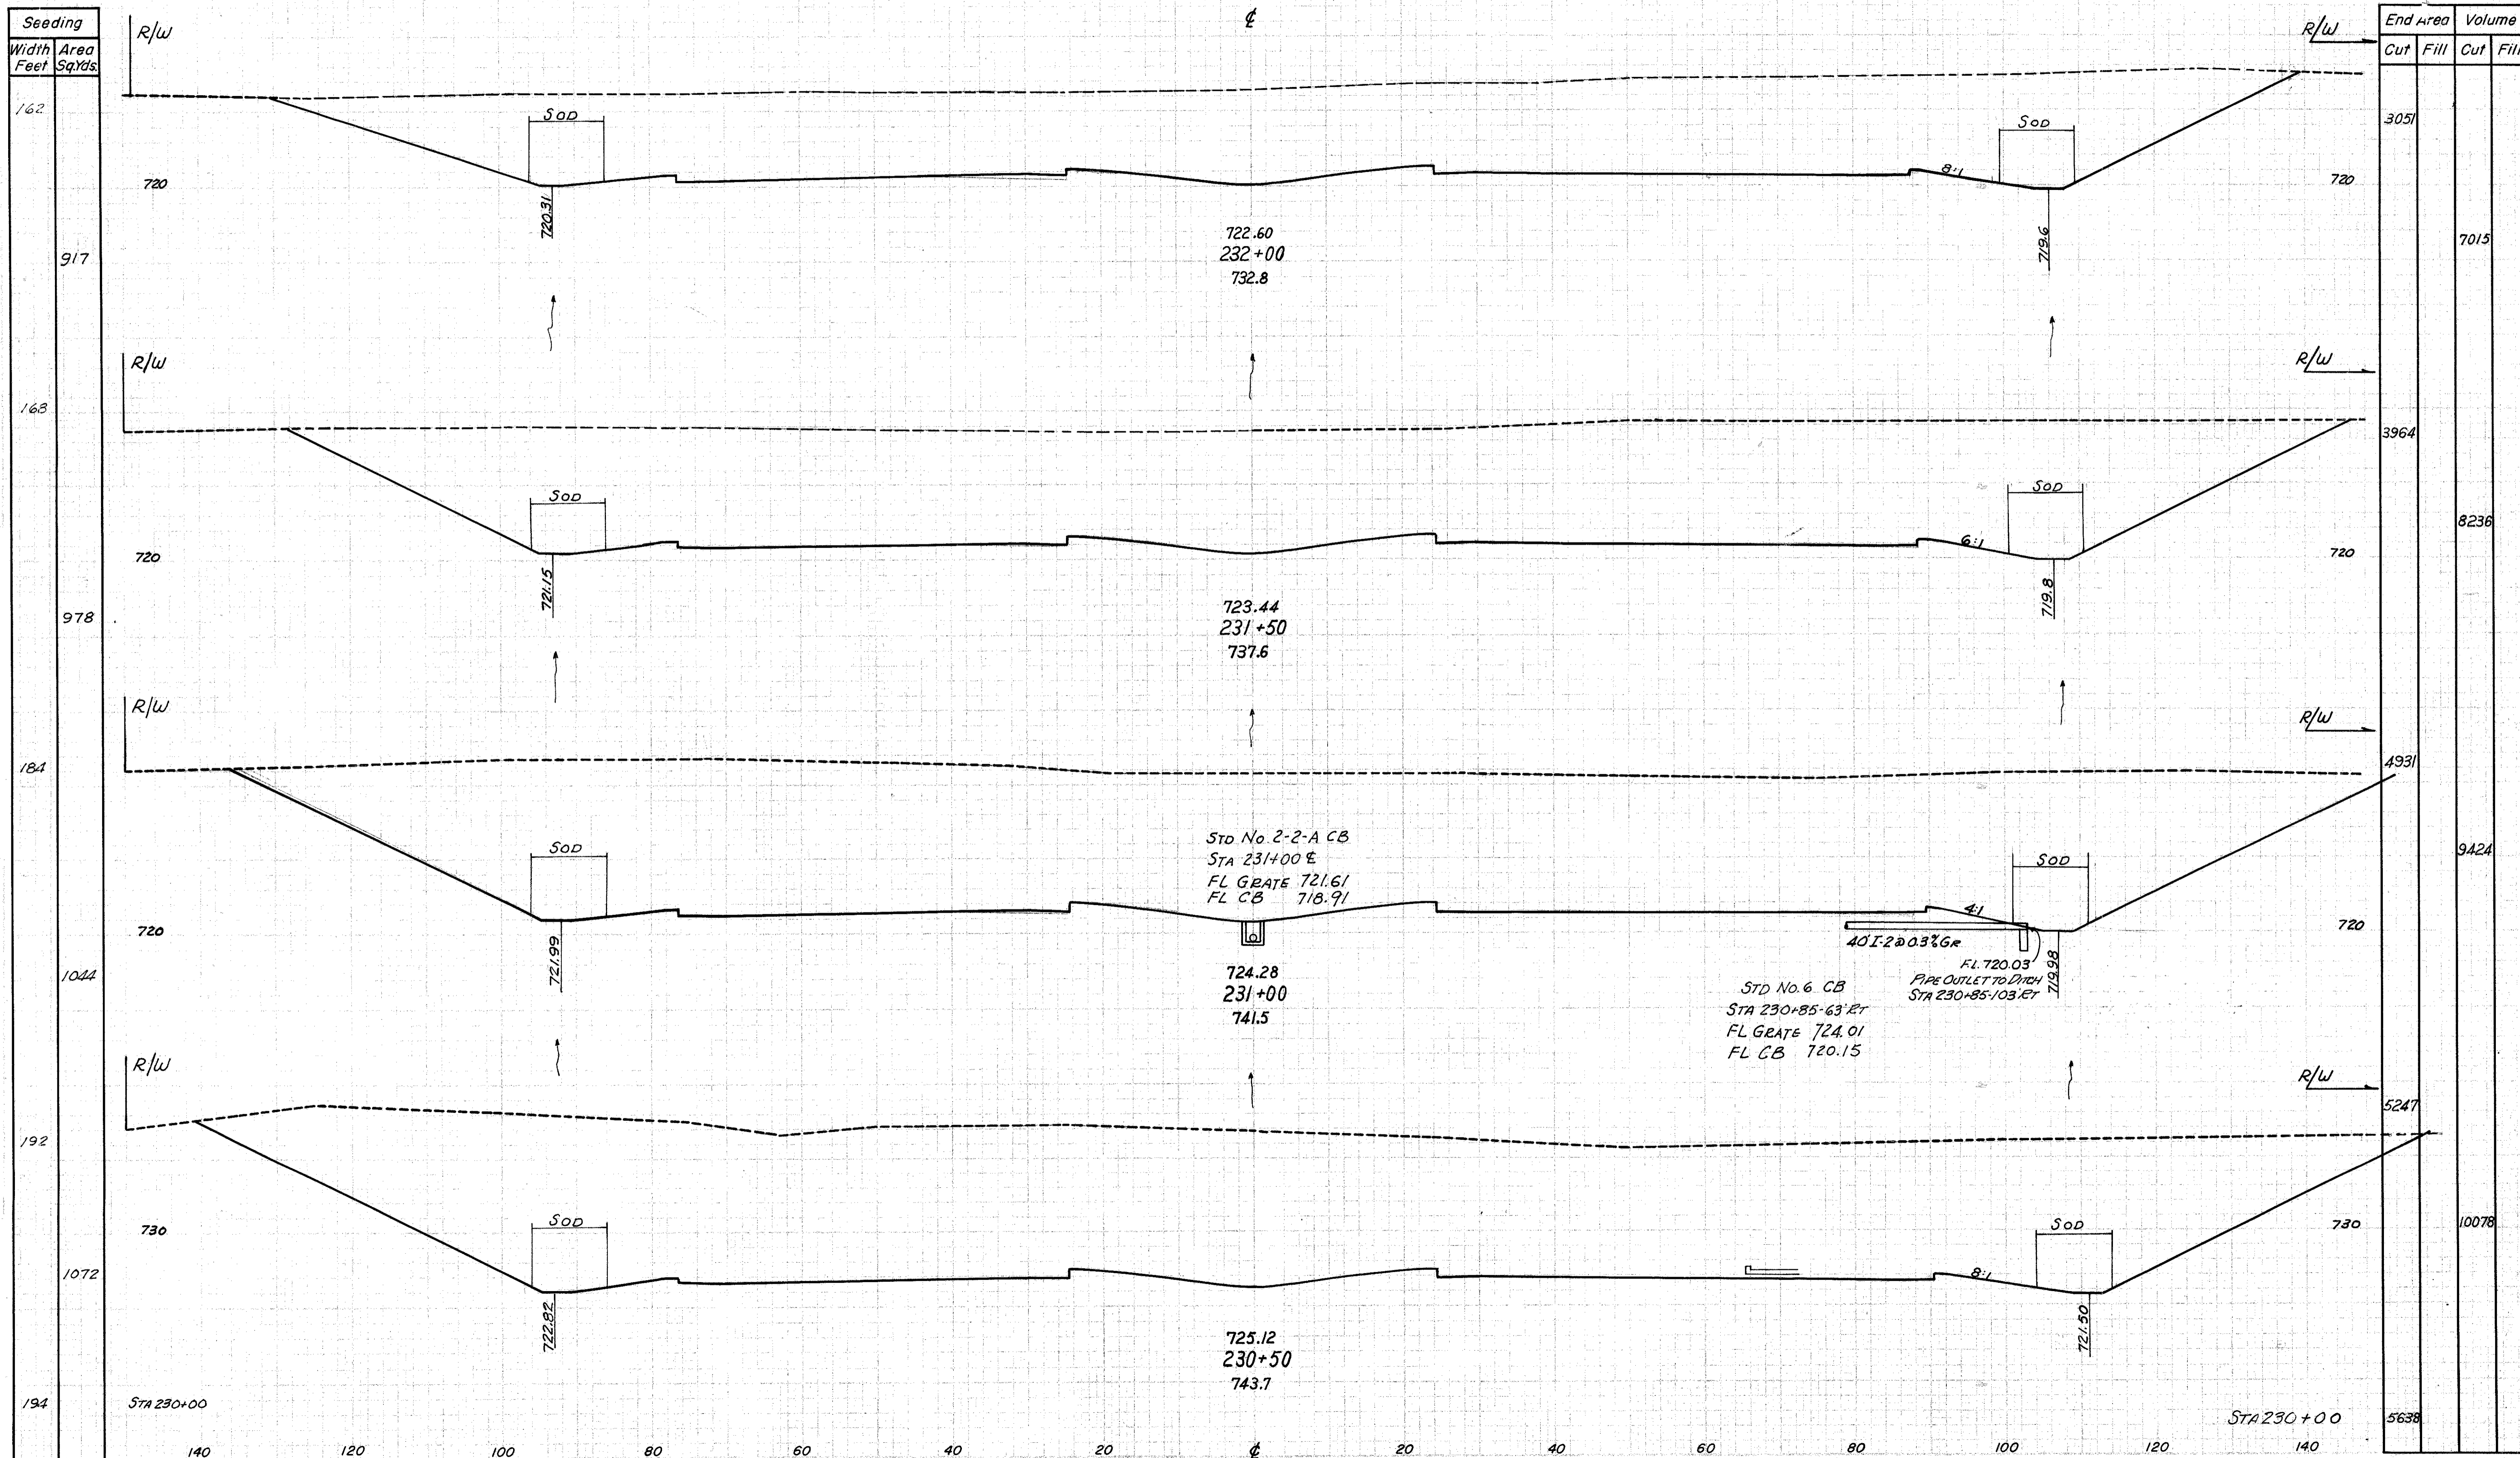

STA. 230+50 TO STA. 232+00