


Seeding	
Width Feet	Area SqYds
74	
414	
75	
442	
84	
495	
94	
555	
*130	
*362	
*131	
106	
*437	
334	
*130	
93	

For Additional Earthwork & Seeding Quantities
See Cross Sections S.R. 44

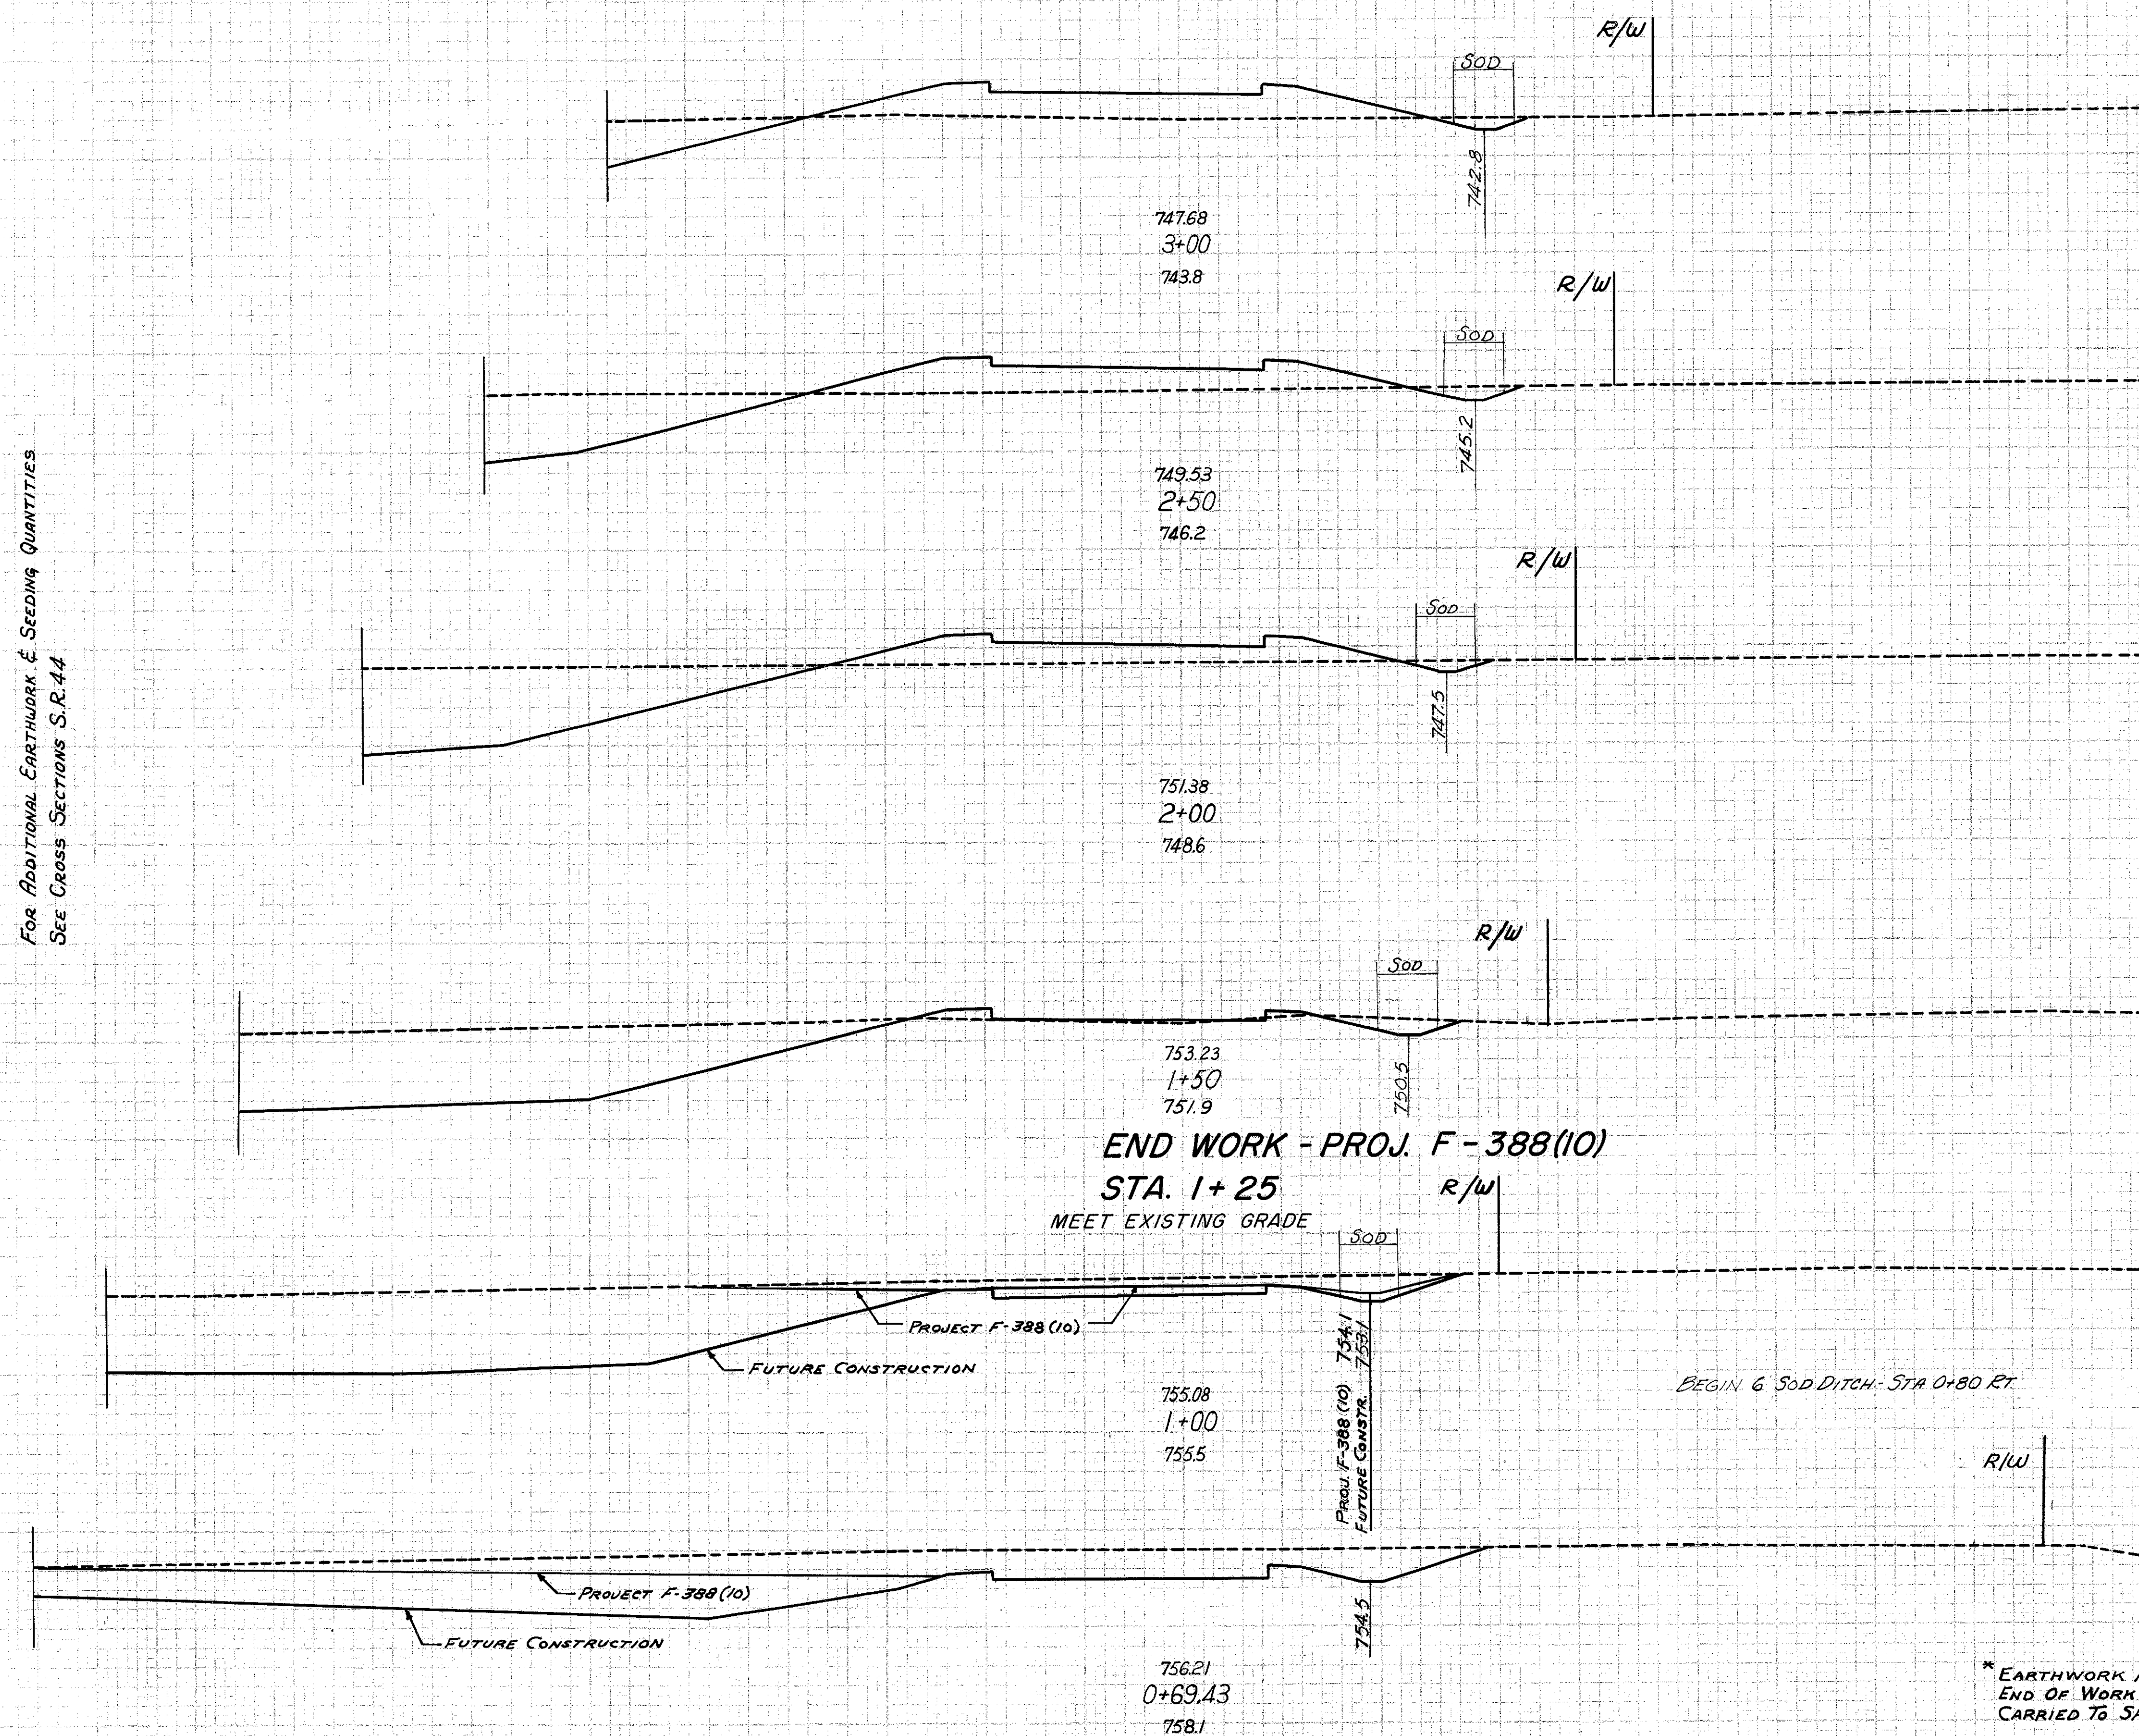

EXCAVATION	Cu Yds.
EMBANKMENT	Cu Yds.
SEEDING	Sq Yds.
	3,302
	1,327
	3,810

End Area		Volume	
Cut	Fill	Cut	Fill
52	147		
		176	266
137	140		
		372	251
265	131		
		631	129
417	8		
		32	0
		943	7
*0	*0	*32	*0
*70	*0		
601	0		
		*225	*0
		522	0
*328	*0		
321	0		

ADDITIONAL QUANTITY BETWEEN END OF WORK PROJ. F-388(10) AND PROPOSED FUTURE CONSTRUCTION

END WORK PROJ. F-388(10) STA. 1+25

END WORK - PROJ. F-388(10)
STA. 1+25
MEET EXISTING GRADE

* EARTHWORK AND SEEDING QUANTITIES TO END OF WORK ON PROJECT F-388(10) CARRIED TO SHEET 177