

FED. RD. DIVISION	STATE	PROJECT
2	OHIO	

120  
228


LAKE COUNTY  
LAK-44-1.70

Seeding	
Width Feet	Area SqYds
42	
146	
40	
214	
37	
234	
47	
281	
54	
320	
61	
375	
74	

SR 44 STA 223+50  
RAMP B STA 5+82

SR 44 STA 223+50  
RAMP STA 5+82(4)

FOR ADDITIONAL EARTHWORK AND SEEDING QUANTITIES - SEE CROSS SECTIONS S&44

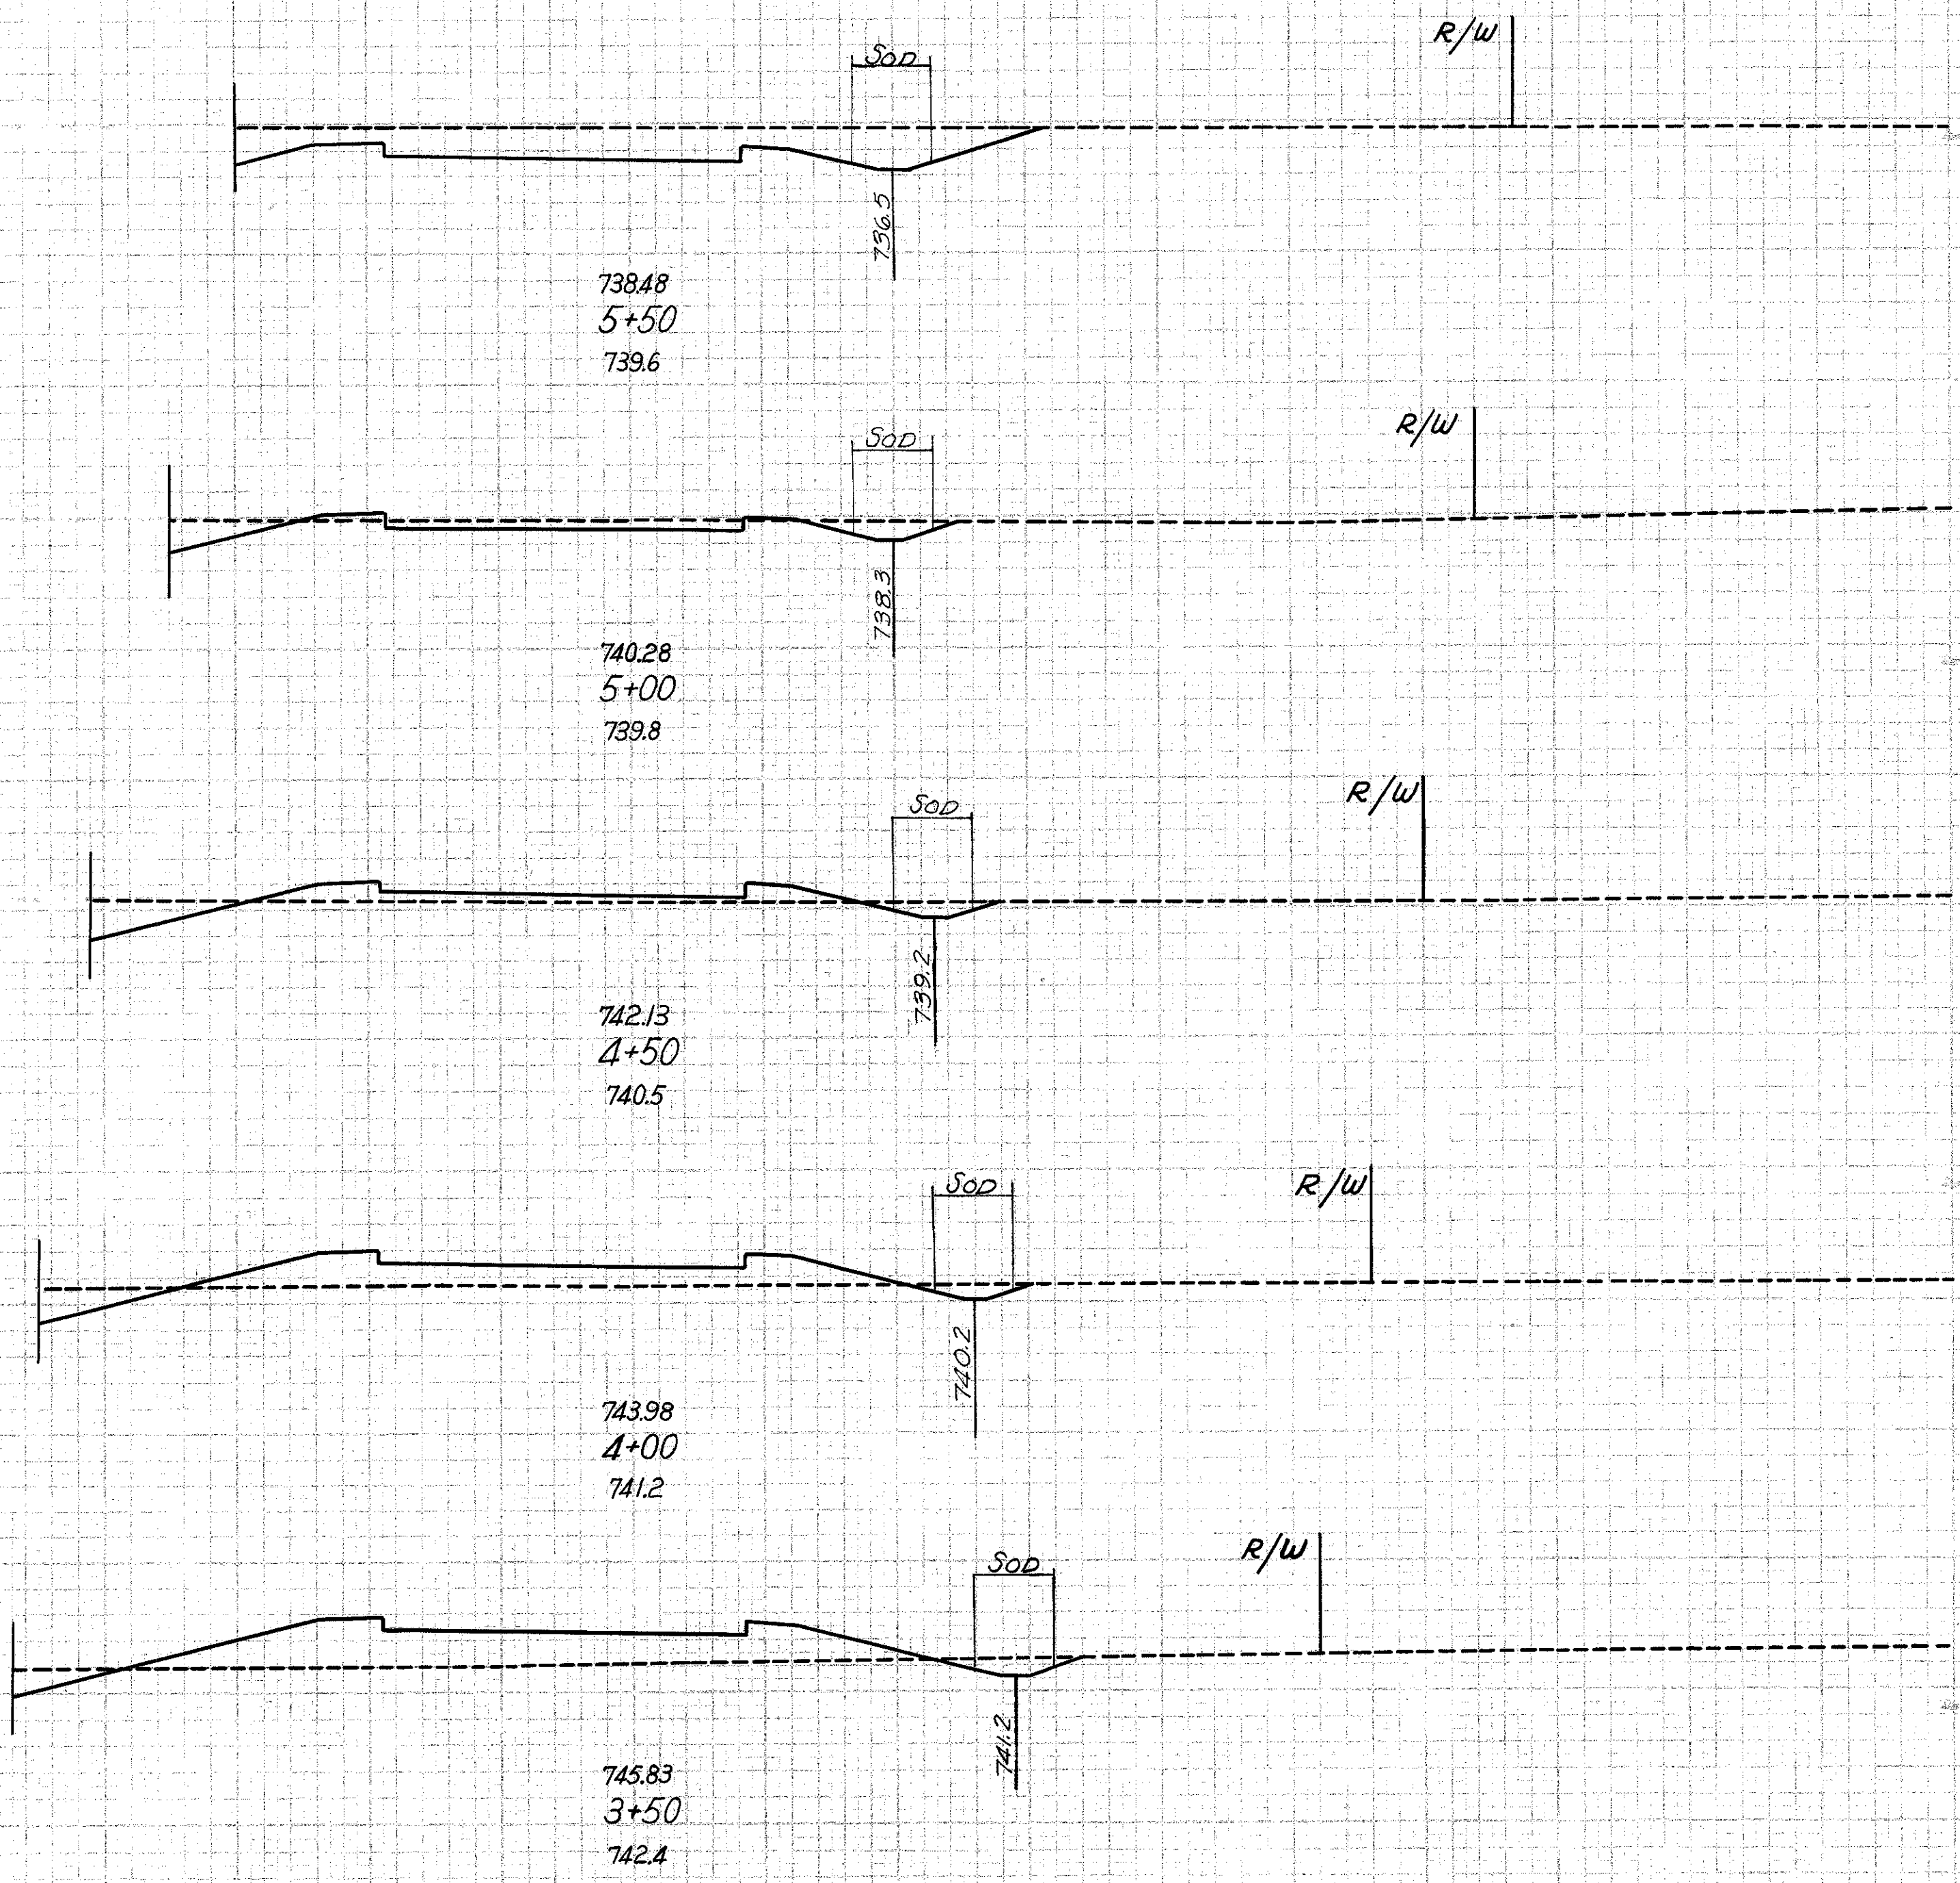

End	Area		Volume	
	Cut	Fill	Cut	Fill
236				
228	0			
149	0			
173	3			
38	3			
67	46			
34	47			
56	131			
26	95			
39	223			
16	146			
63	271			
52	147			

RAMP "B" STA.3+50 TO STA.5+35