


FED. RD. DIVISION	STATE	PROJECT
2	OHIO	

124
228

LAKE COUNTY
LAK-44-1.70

Seeding	
Width Feet	Area SqYds
171	
931	
164	
880	
153	
842	
150	

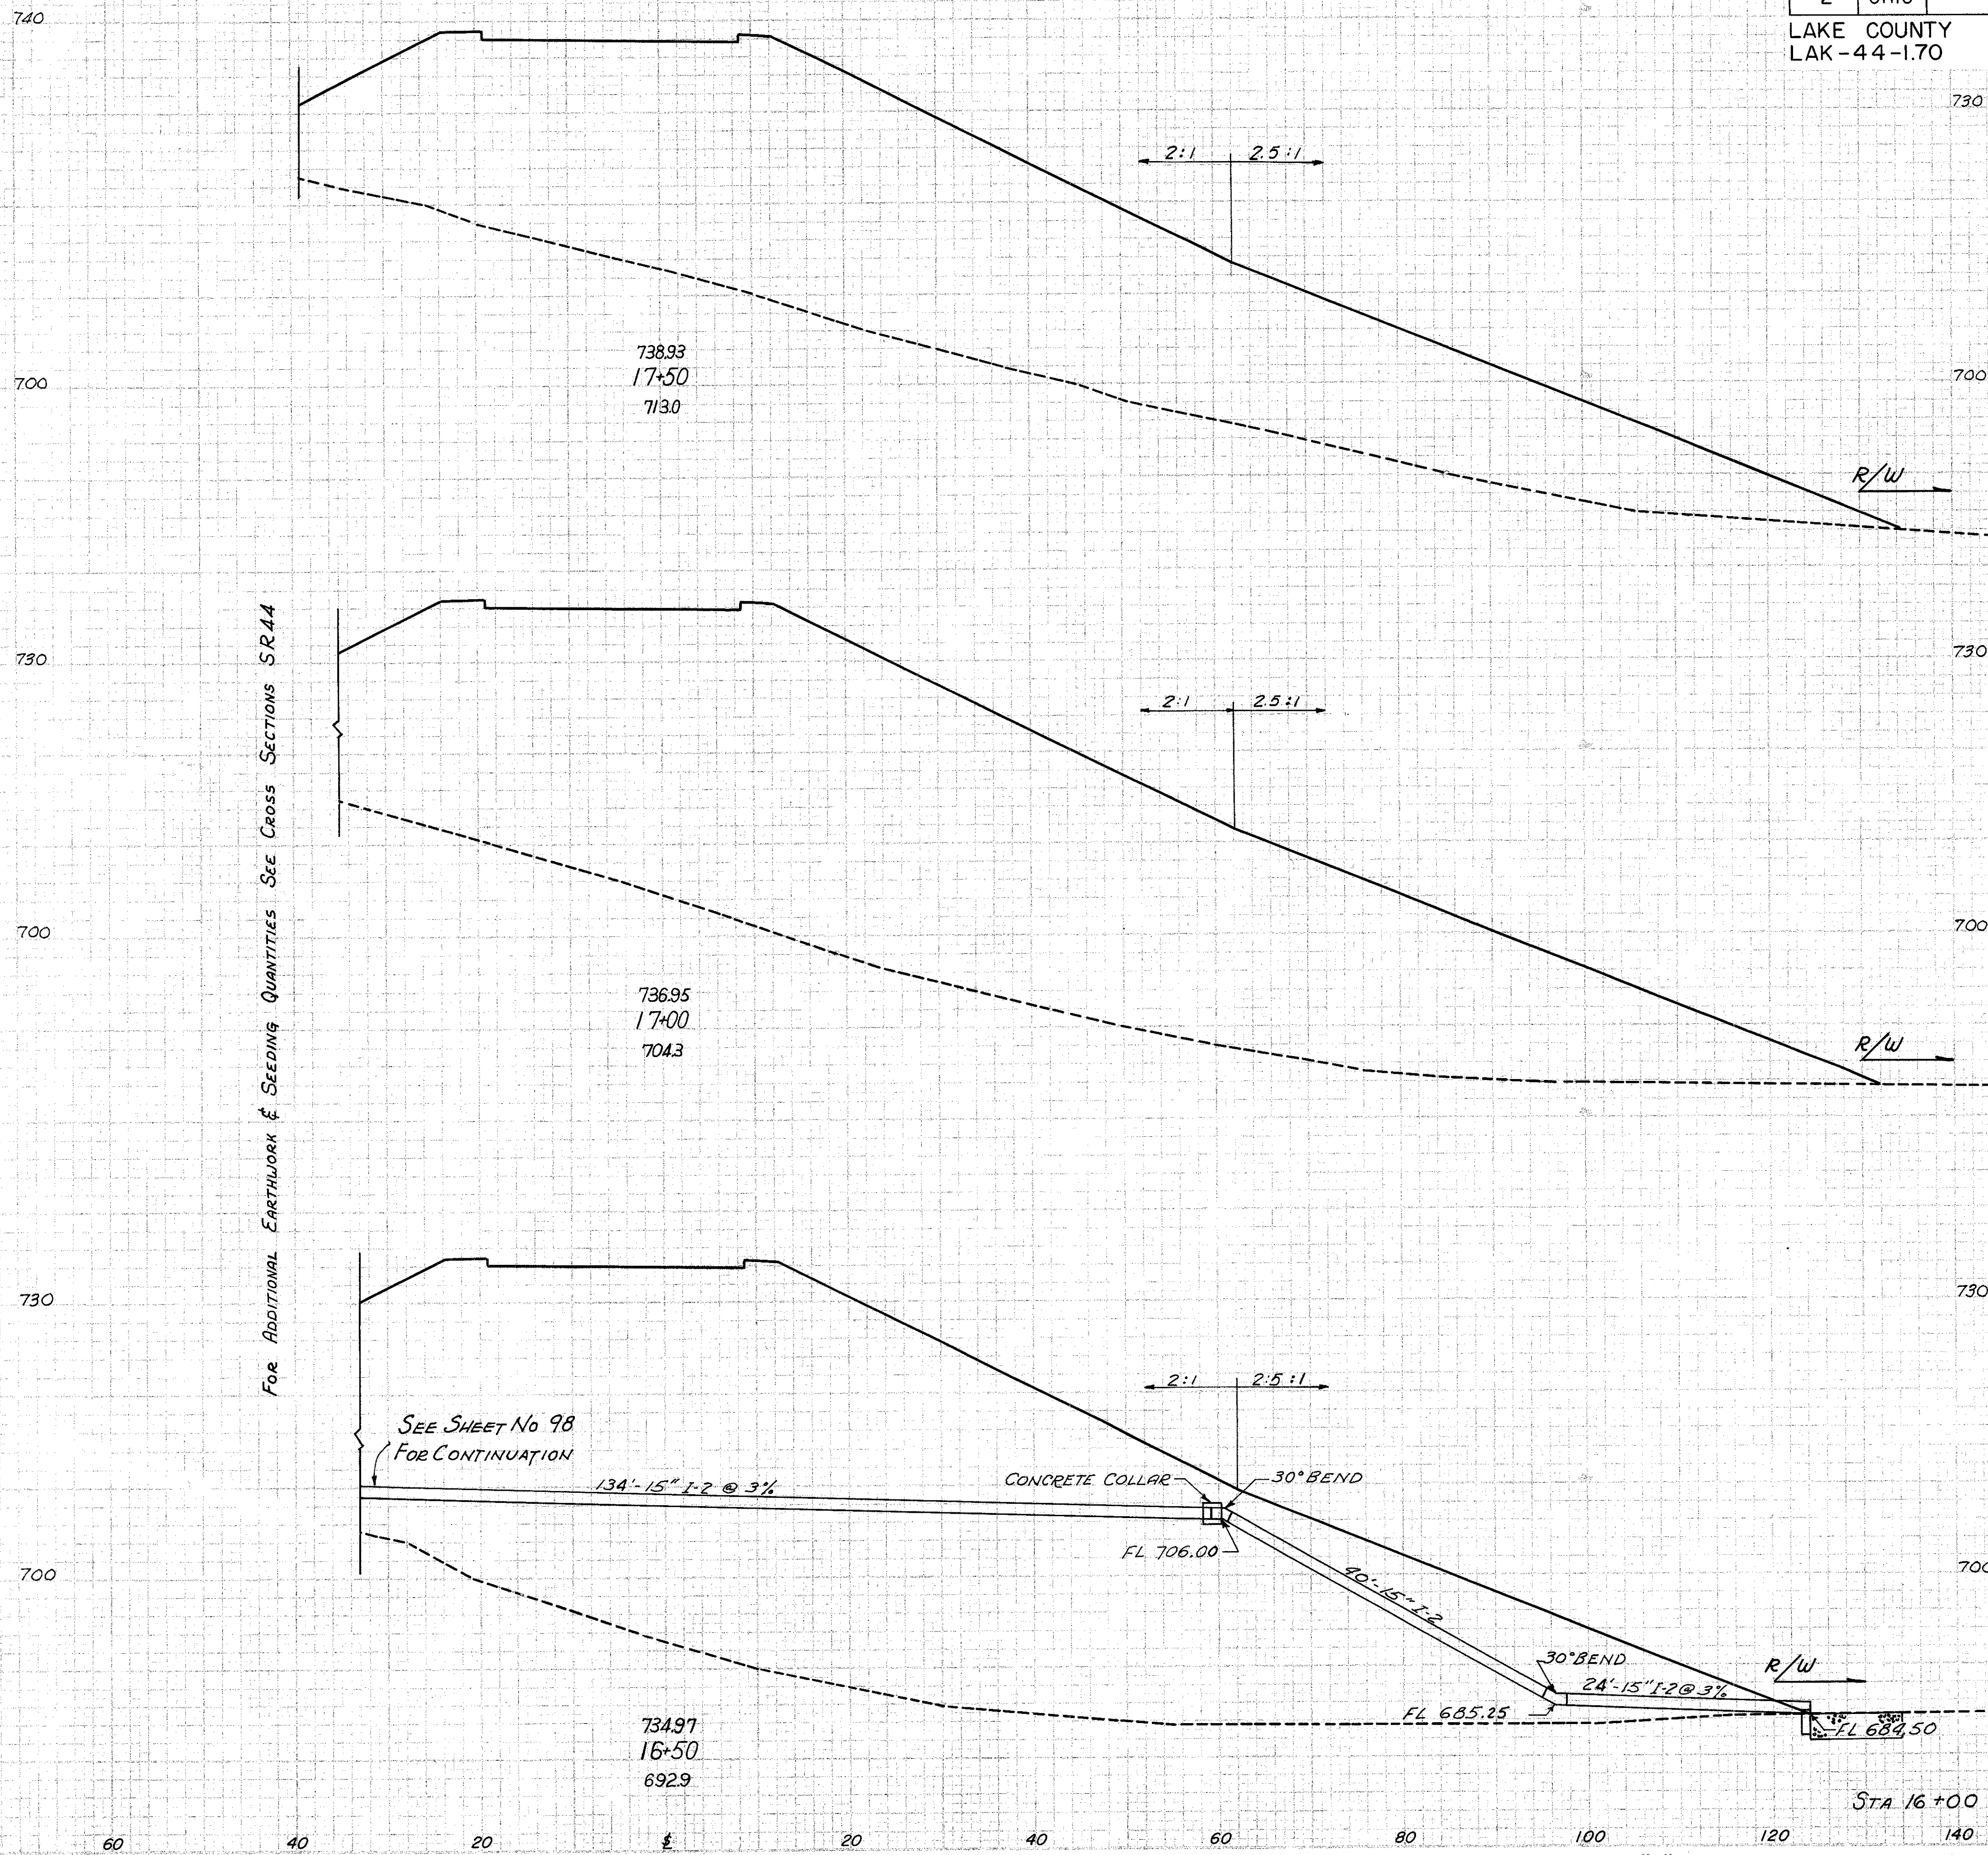

End Area		Volume	
Cut	Fill	Cut	Fill
0	3051		
			06320
			03775
			07574
			04405
			08019
			04255

RAMP "C" STA 16+50 TO STA 17+50