

| | | | |
|-------------------|-------|---------|--|
| FED. RD. DIVISION | STATE | PROJECT | |
| 2 | OHIO | | |



127
228

LAKE COUNTY
LAK-44-1.70

CURVE DATA
 P.I. Sta. 1+14.06
 $\Delta = 0^\circ - 18' - 25''$
 $D = 00^\circ - 34' - 23''$
 $R = 10,000'$
 $T = 114.06'$
 $L = 228.11'$
 $E = 0.65'$

CURVE DATA
 P.I. Sta. 11+72.60
 $\Delta = 13^\circ - 59' - 47''$
 $D = 0^\circ - 29' - 39''$
 $R = 3834.77'$
 $T = 470.73'$
 $L = 936.77'$
 $E = 28.78'$

FOR PAVEMENT DETAILS
SEE SHEET NOS. 135 & 136

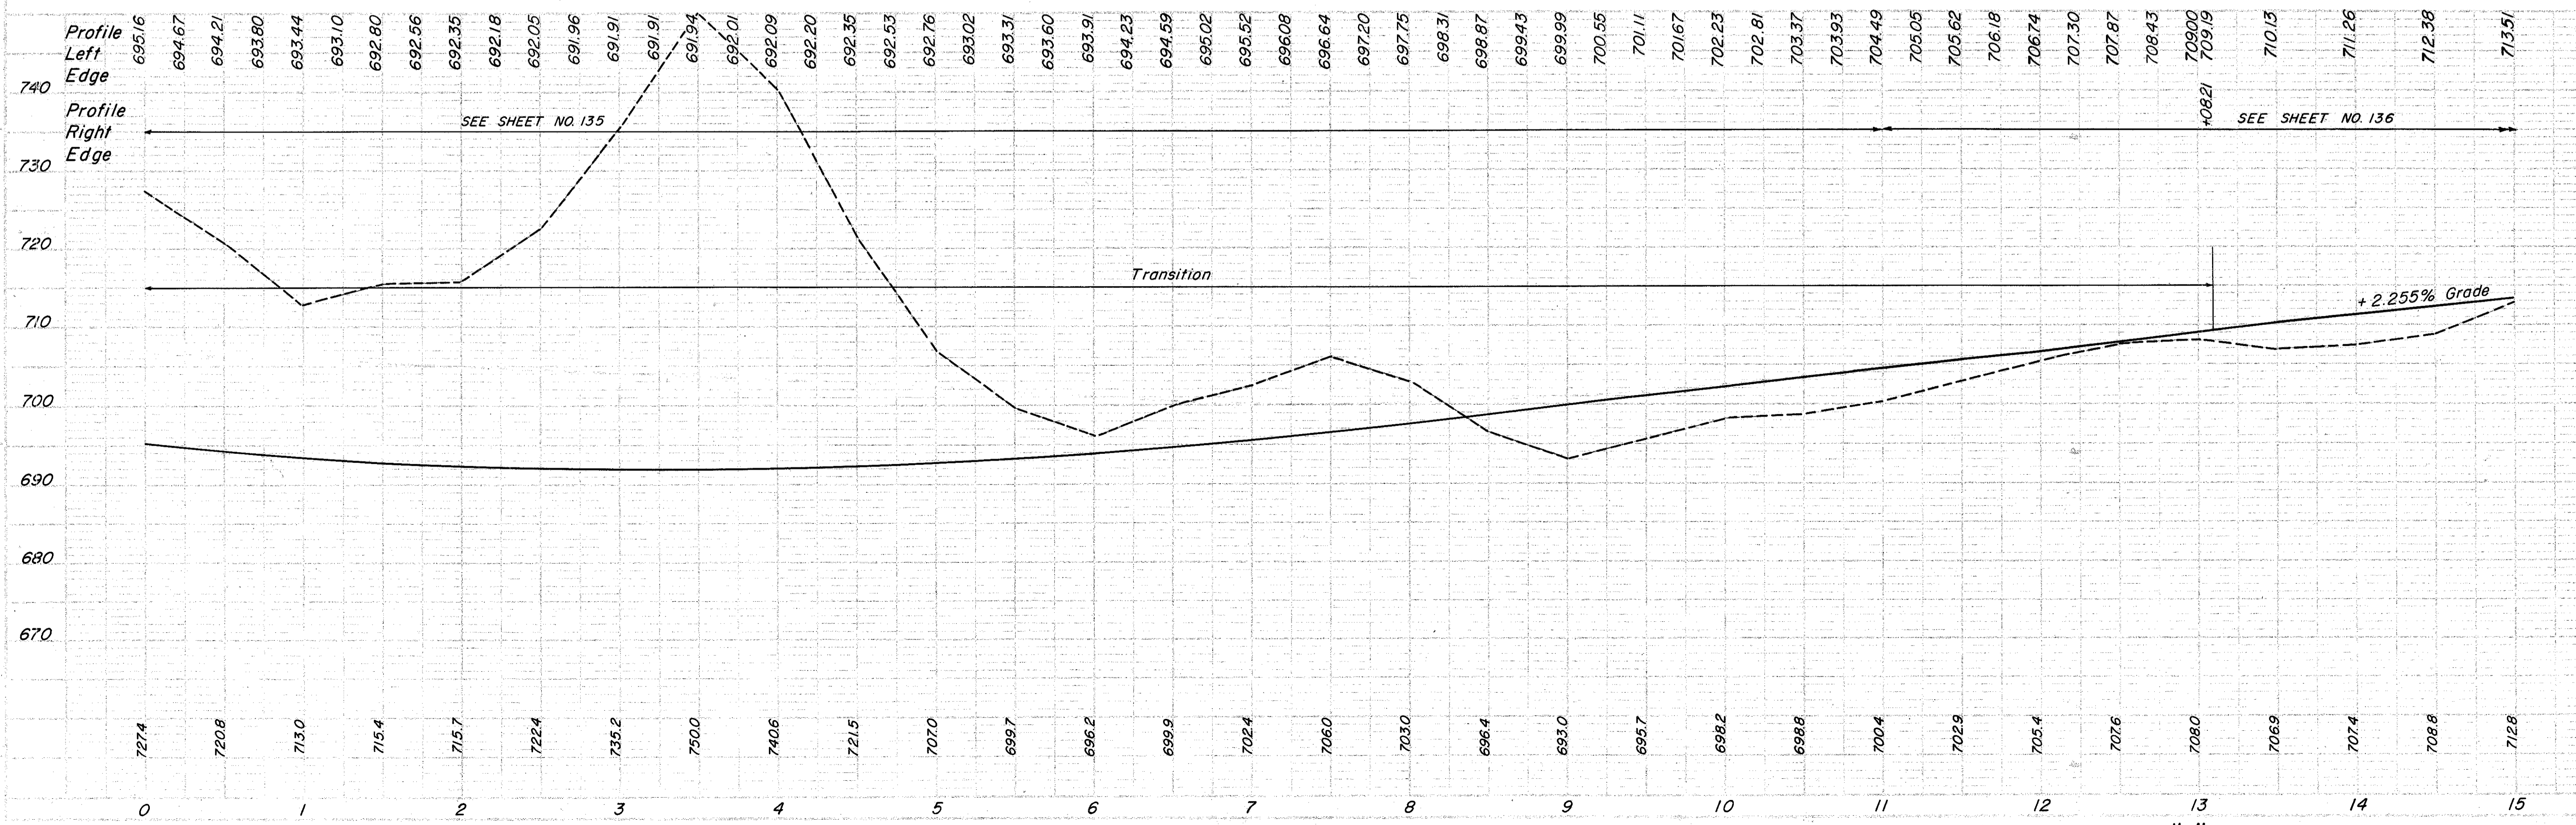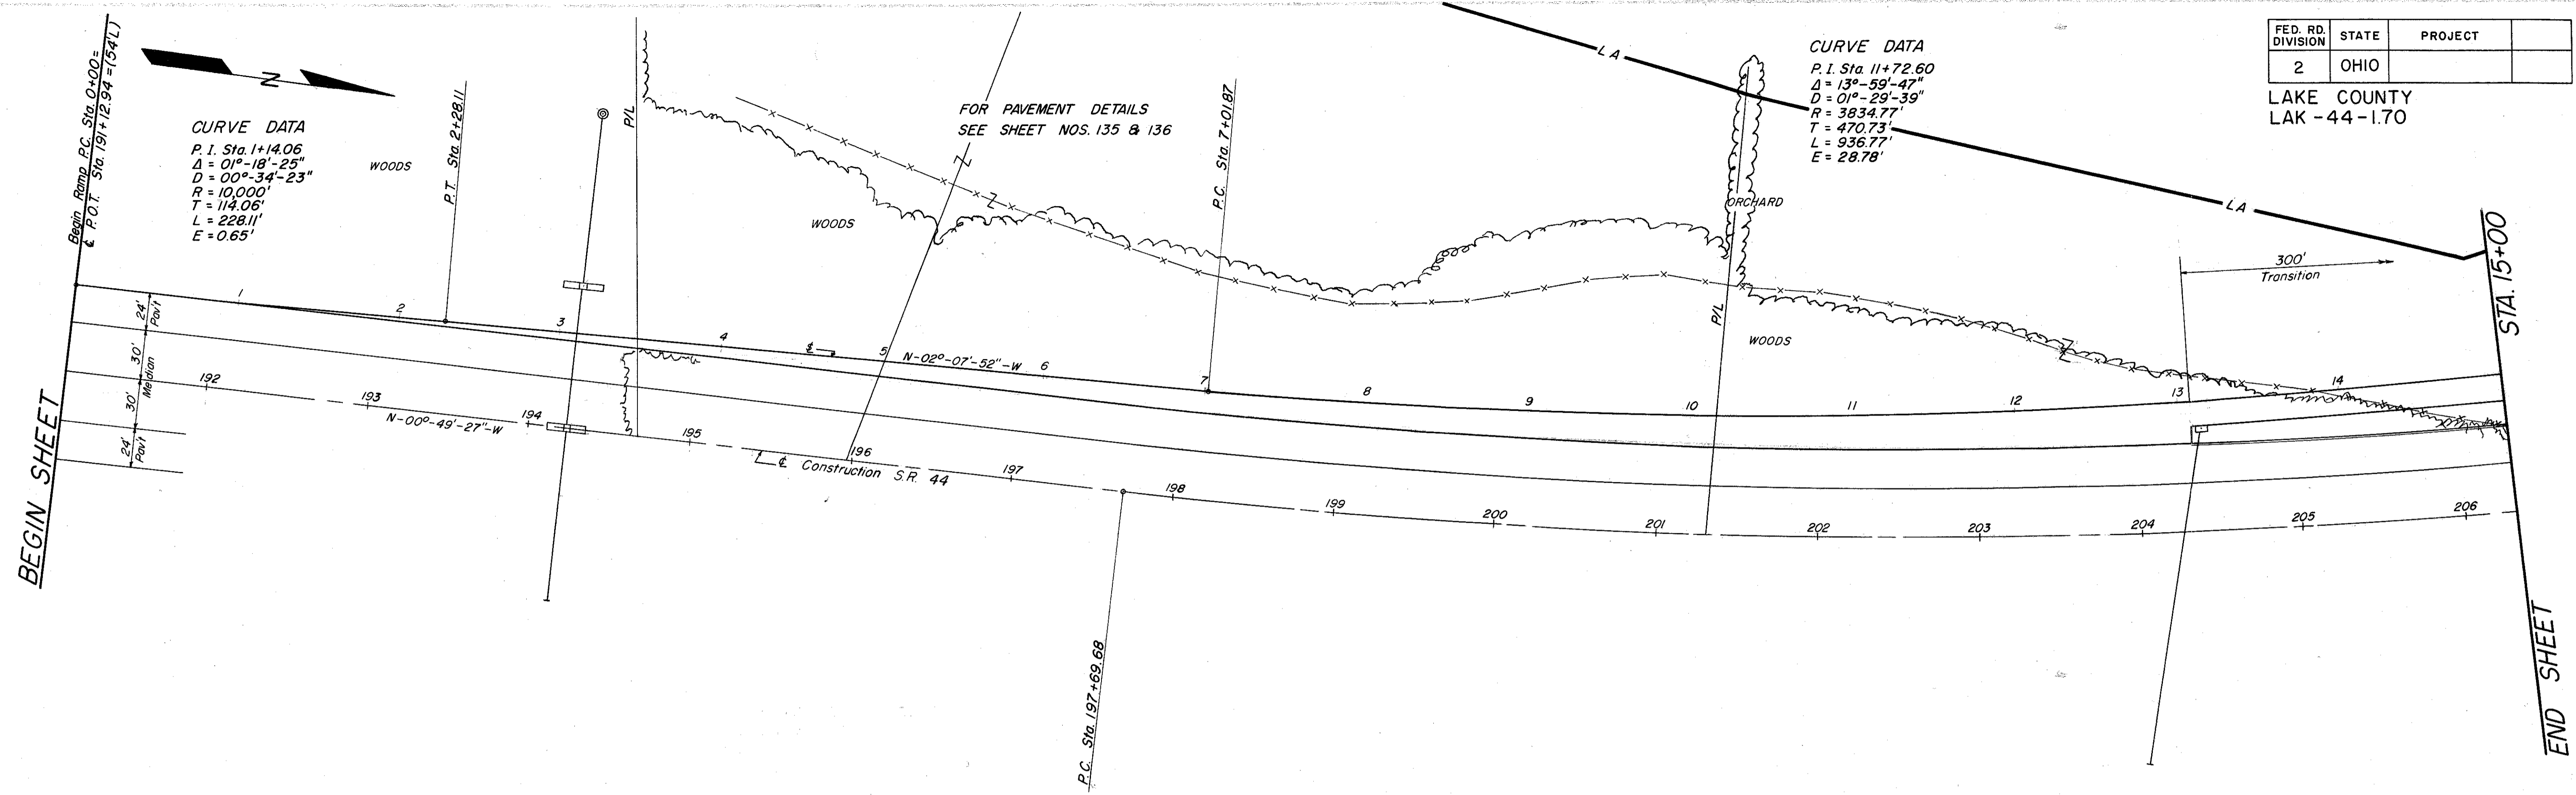

PLAN & PROFILE RAMP "D" STA. 0+00 TO STA. 15+00

10-11-57
 10-11-58
 9-9-58
 H.S.