


FED. RD. DIVISION	STATE	PROJECT
2	OHIO	

129  
228

LAKE COUNTY  
LAK-44-1.70

Seeding	
Width Feet	Area SqYds.

End Area		Volume	
Cut	Fill	Cut	Fill

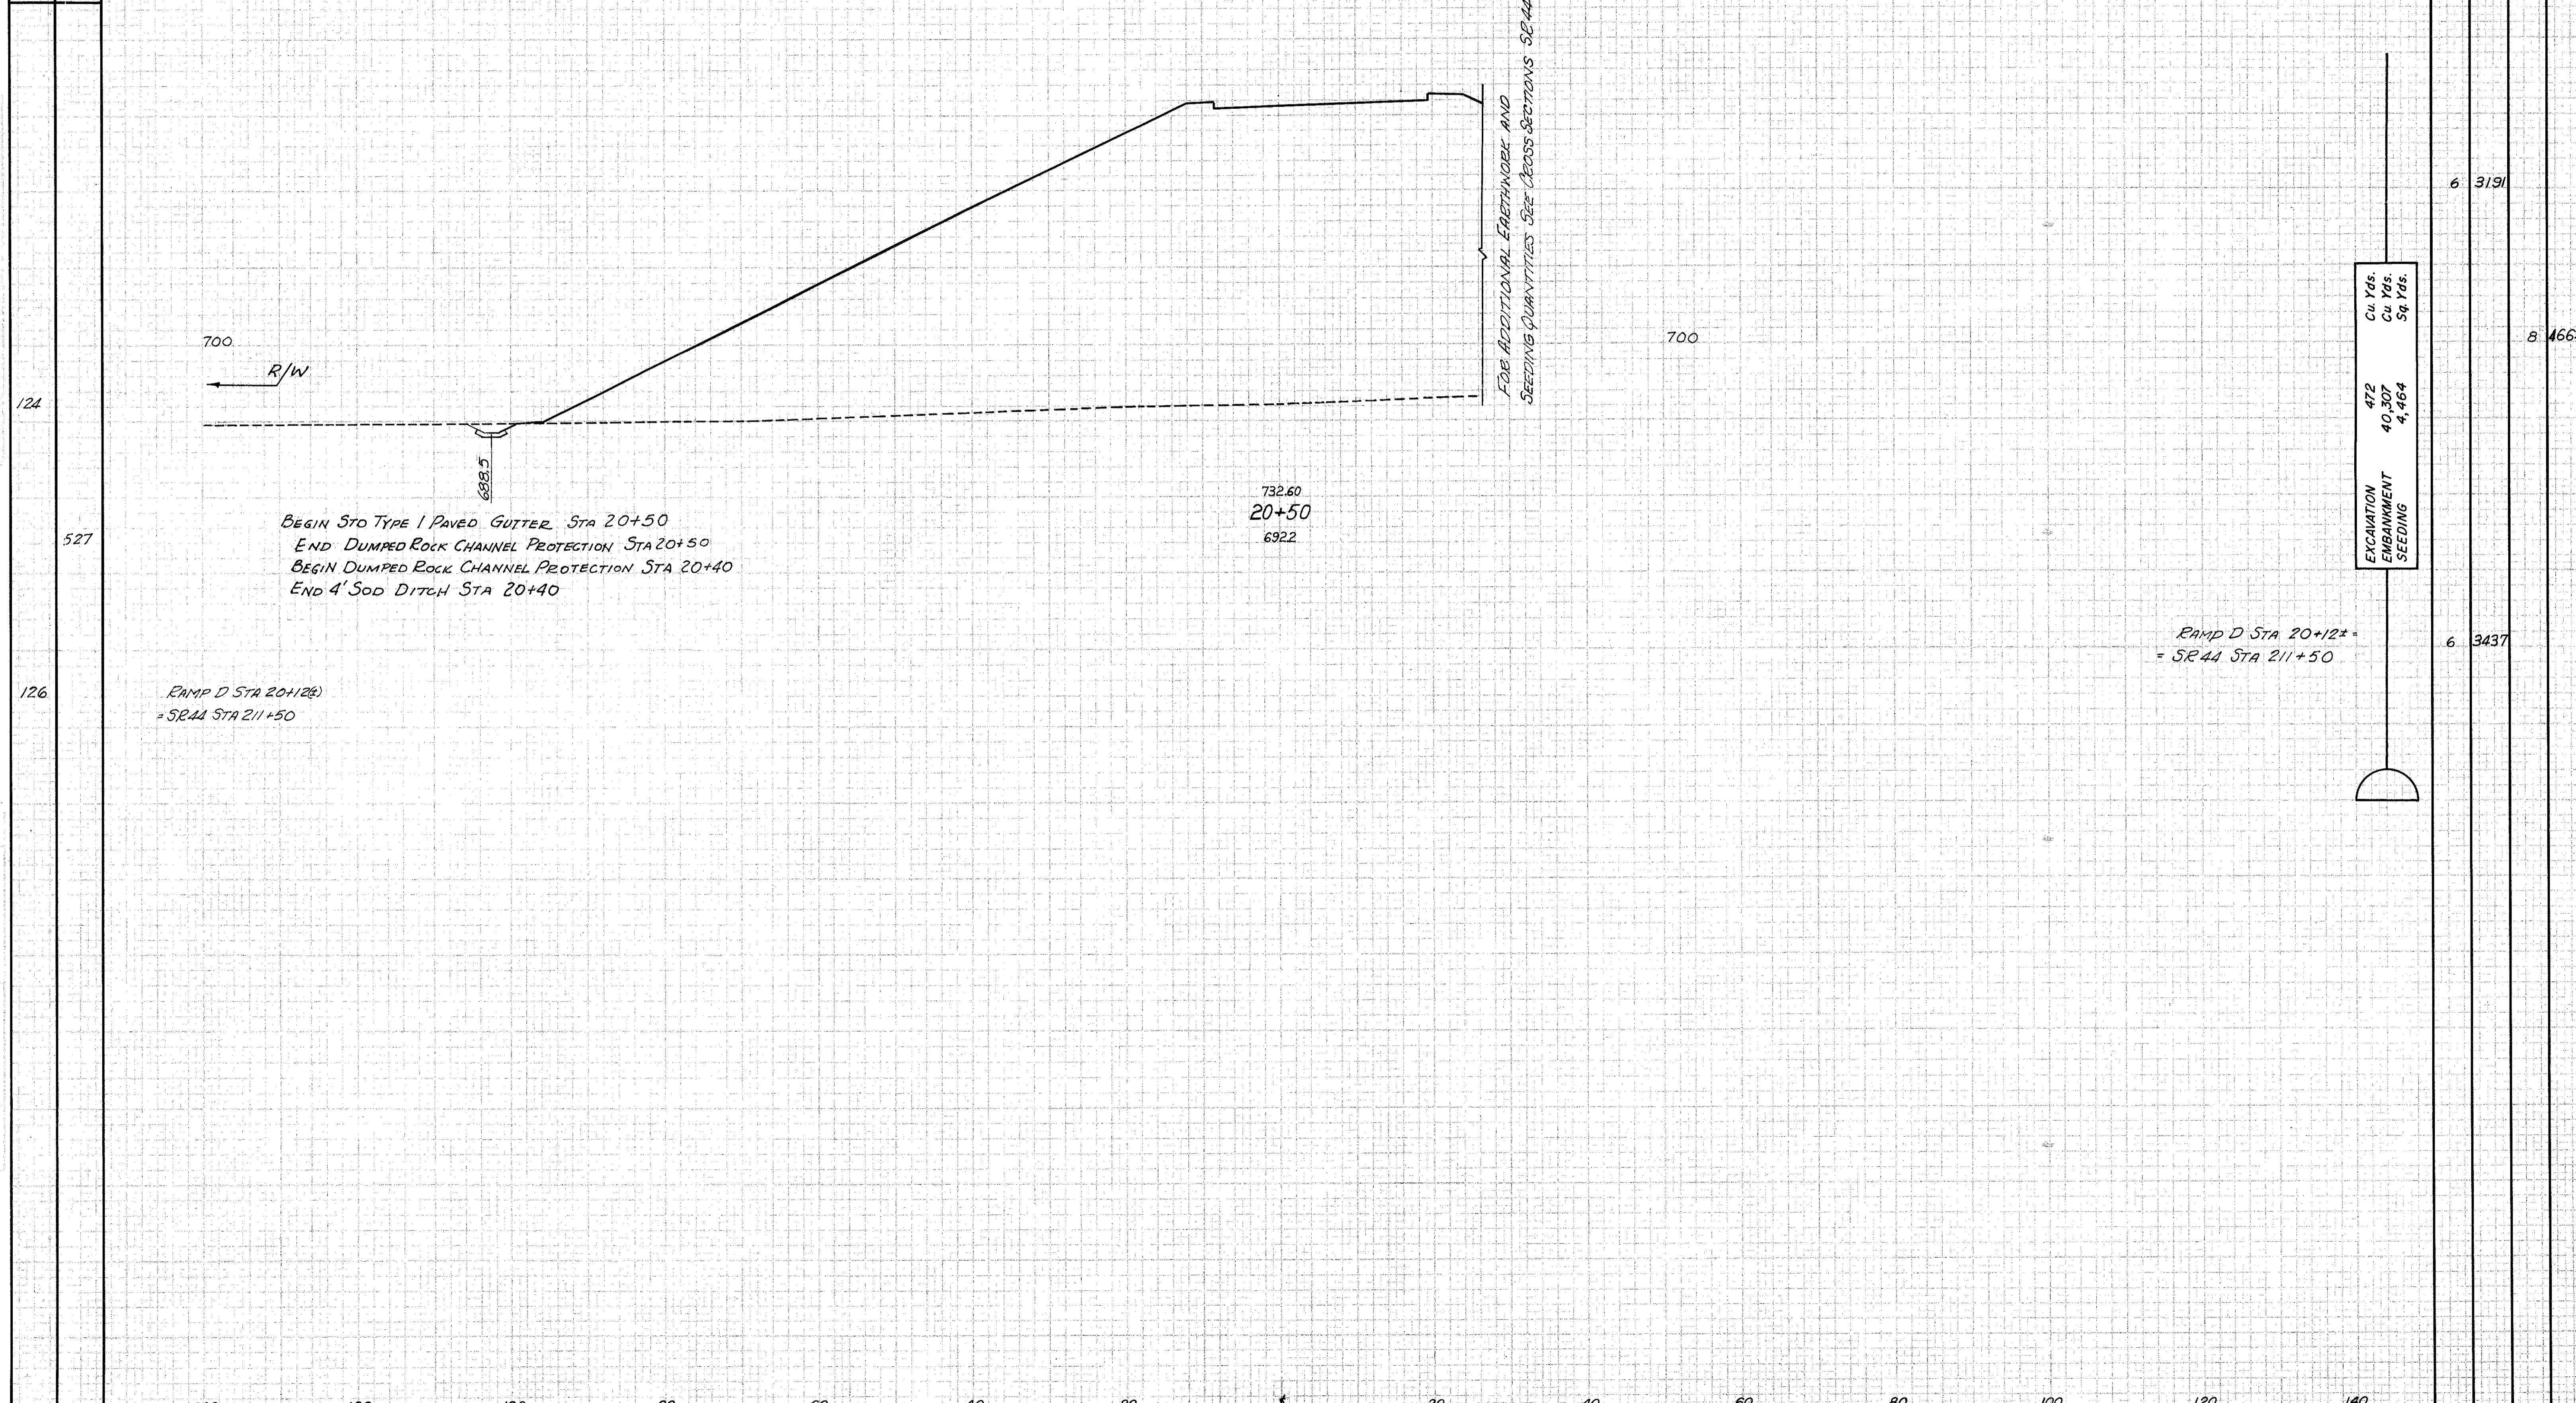

700  
R/W

688.5

BEGIN STO TYPE I PAVED GUTTER STA 20+50  
END DUMPED ROCK CHANNEL PROTECTION STA 20+50  
BEGIN DUMPED ROCK CHANNEL PROTECTION STA 20+40  
END 4' SOD DITCH STA 20+40

732.60  
20+50  
692.2

FOR ADDITIONAL EARTHWORK AND SEEDING QUANTITIES SEE CROSS SECTIONS SR 44

700

EXCAVATION	Cu Yds.	472
EMBANKMENT	Cu Yds.	40,307
SEEDING	Sq Yds.	4,464

RAMP 'D' STA 20+12+ =  
= SR 44 STA 211+50

6 3191

8 4664

6 3437

140 120 100 80 60 40 20 0 20 40 60 80 100 120 140

RAMP "D" STA. 20+50

Copyright © 1997, The McGraw-Hill Companies, Inc.