


FED. RD. DIVISION	STATE	PROJECT
2	OHIO	

131
228

LAKE COUNTY
LAK-44-170

Seeding	
Width Feet	Area Sq.Yds
111	
616	
113	
72	
58	
71	
372	
63	
326	
54	
261	
40	
203	
33	

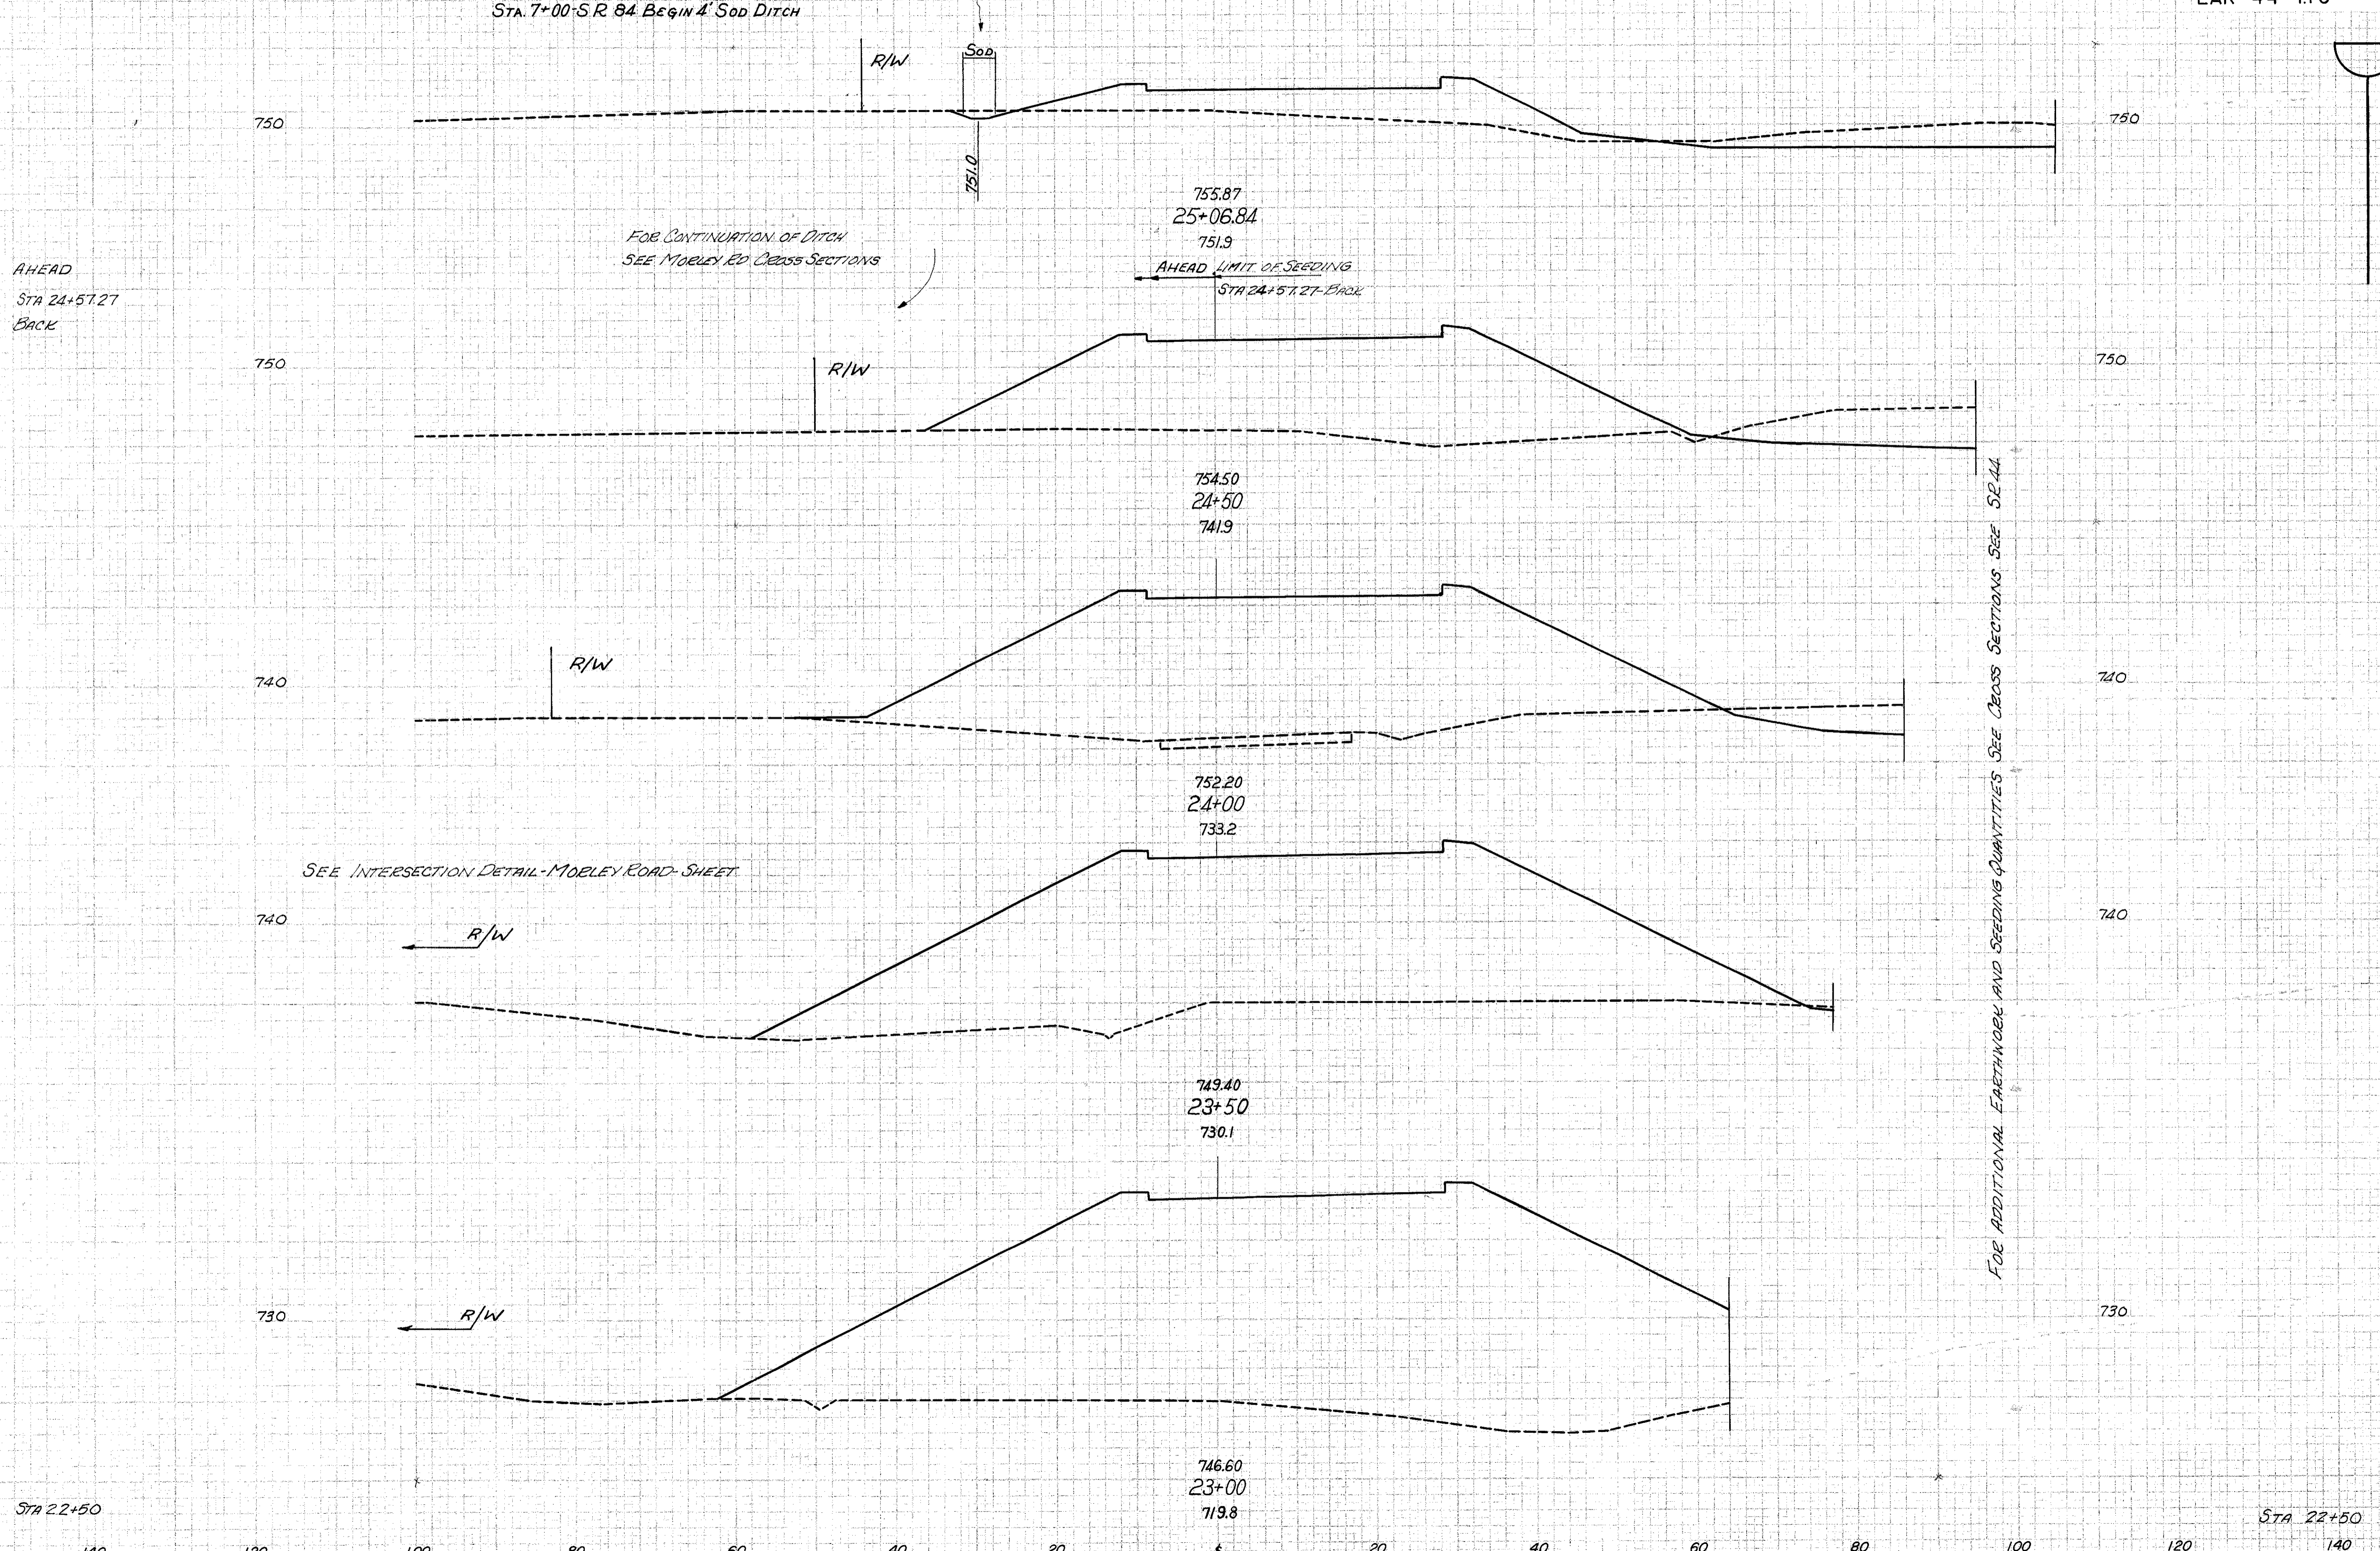

End Area		Volume	
Cut	Fill	Cut	Fill
101	236		
		236	1221
123	924		
		165	2123
56	1369		
		52	2896
0	1761		
		0	4138
0	2708		
		0	5110
0	2811		

RAMP "D" STA. 23+00 TO STA. 25+06.84