


FED. RD. DIVISION	STATE	PROJECT
2	OHIO	

145
228

LAKE COUNTY
LAK-44-170

Seeding	
Width Feet	Area Sq.Yds
(30)	79
(83)	442
(0)	236
(0)	80
	381
57	76
	235
55	
	289
49	
	278

End Area		Volume	
Cut	Fill	Cut	Fill
(95)	(0)		
150	11		
		(70)	(0)
		243	8
		146	1
		70	100
178	0		
60	0		
		89	0
60	0		
178	0		
		122	0
152	1		
		71	1
163	0		
153	0		
		15	3
		214	0
153	0		
		236	2
102	2		
		197	8

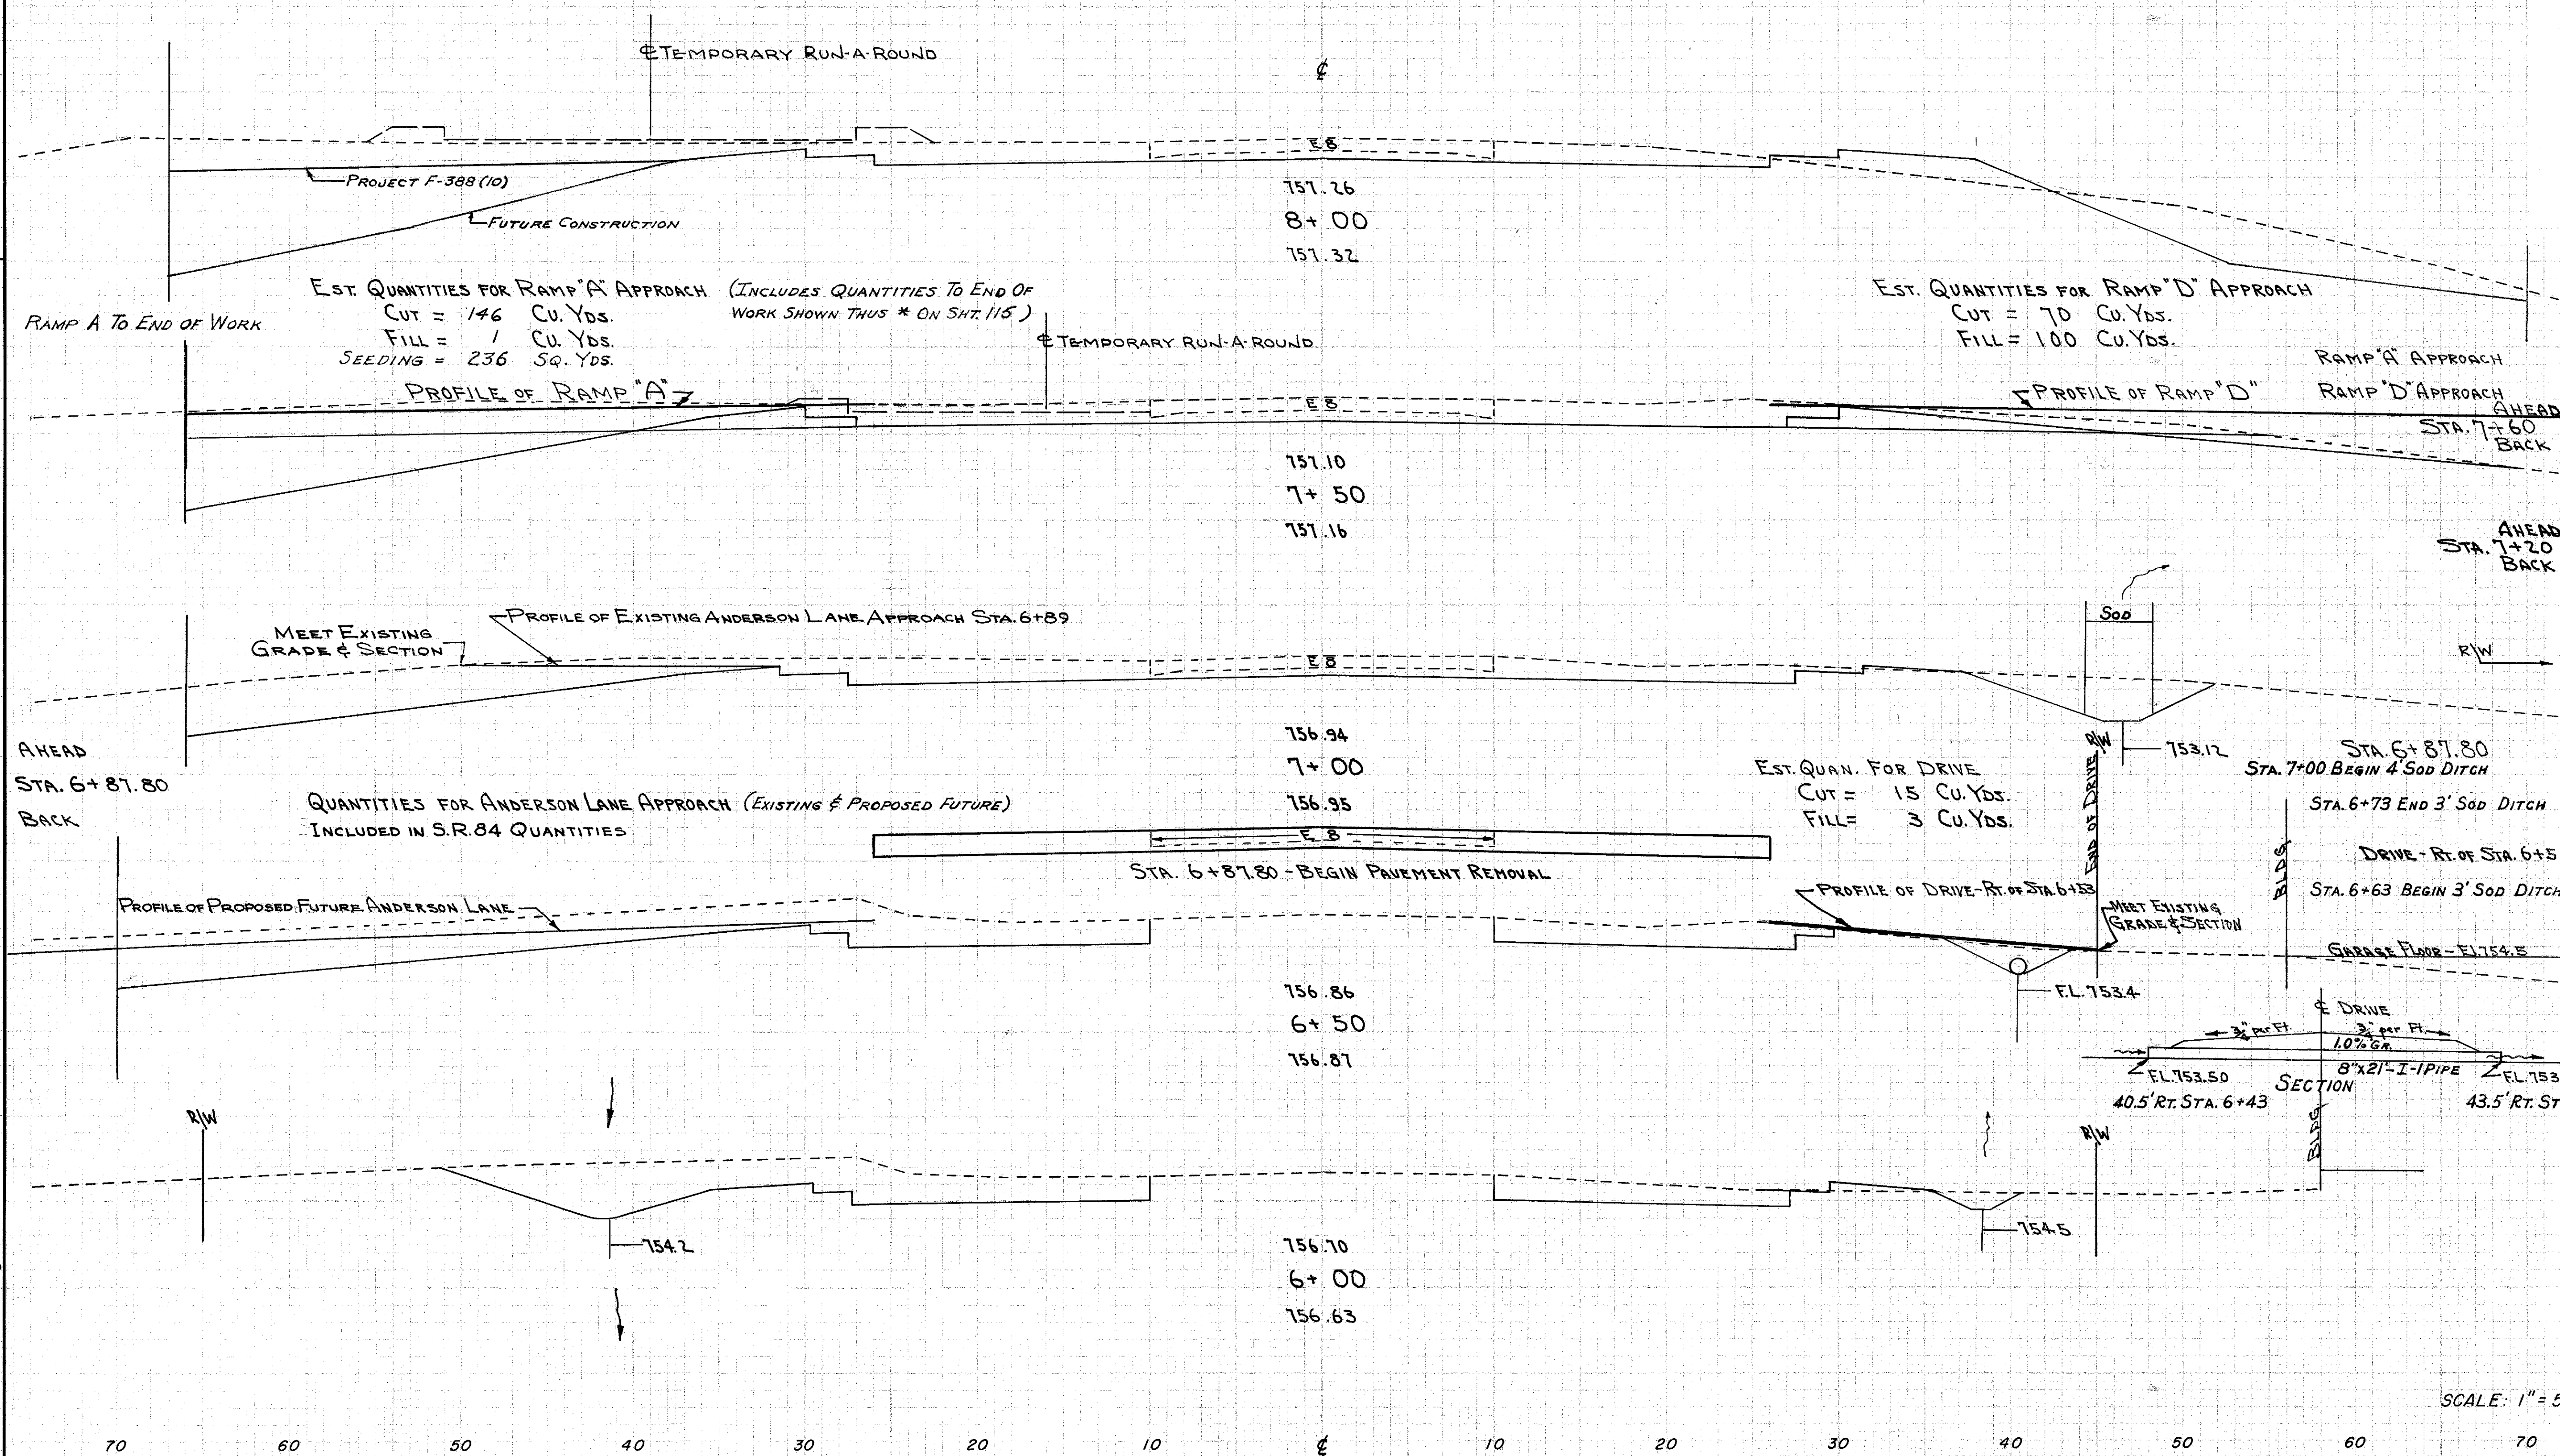

S.R. 84 STA. 6+00 TO STA. 8+00