


FED. RD. DIVISION	STATE	PROJECT	
2	OHIO		

146
228

LAKE COUNTY
LAK-44-170

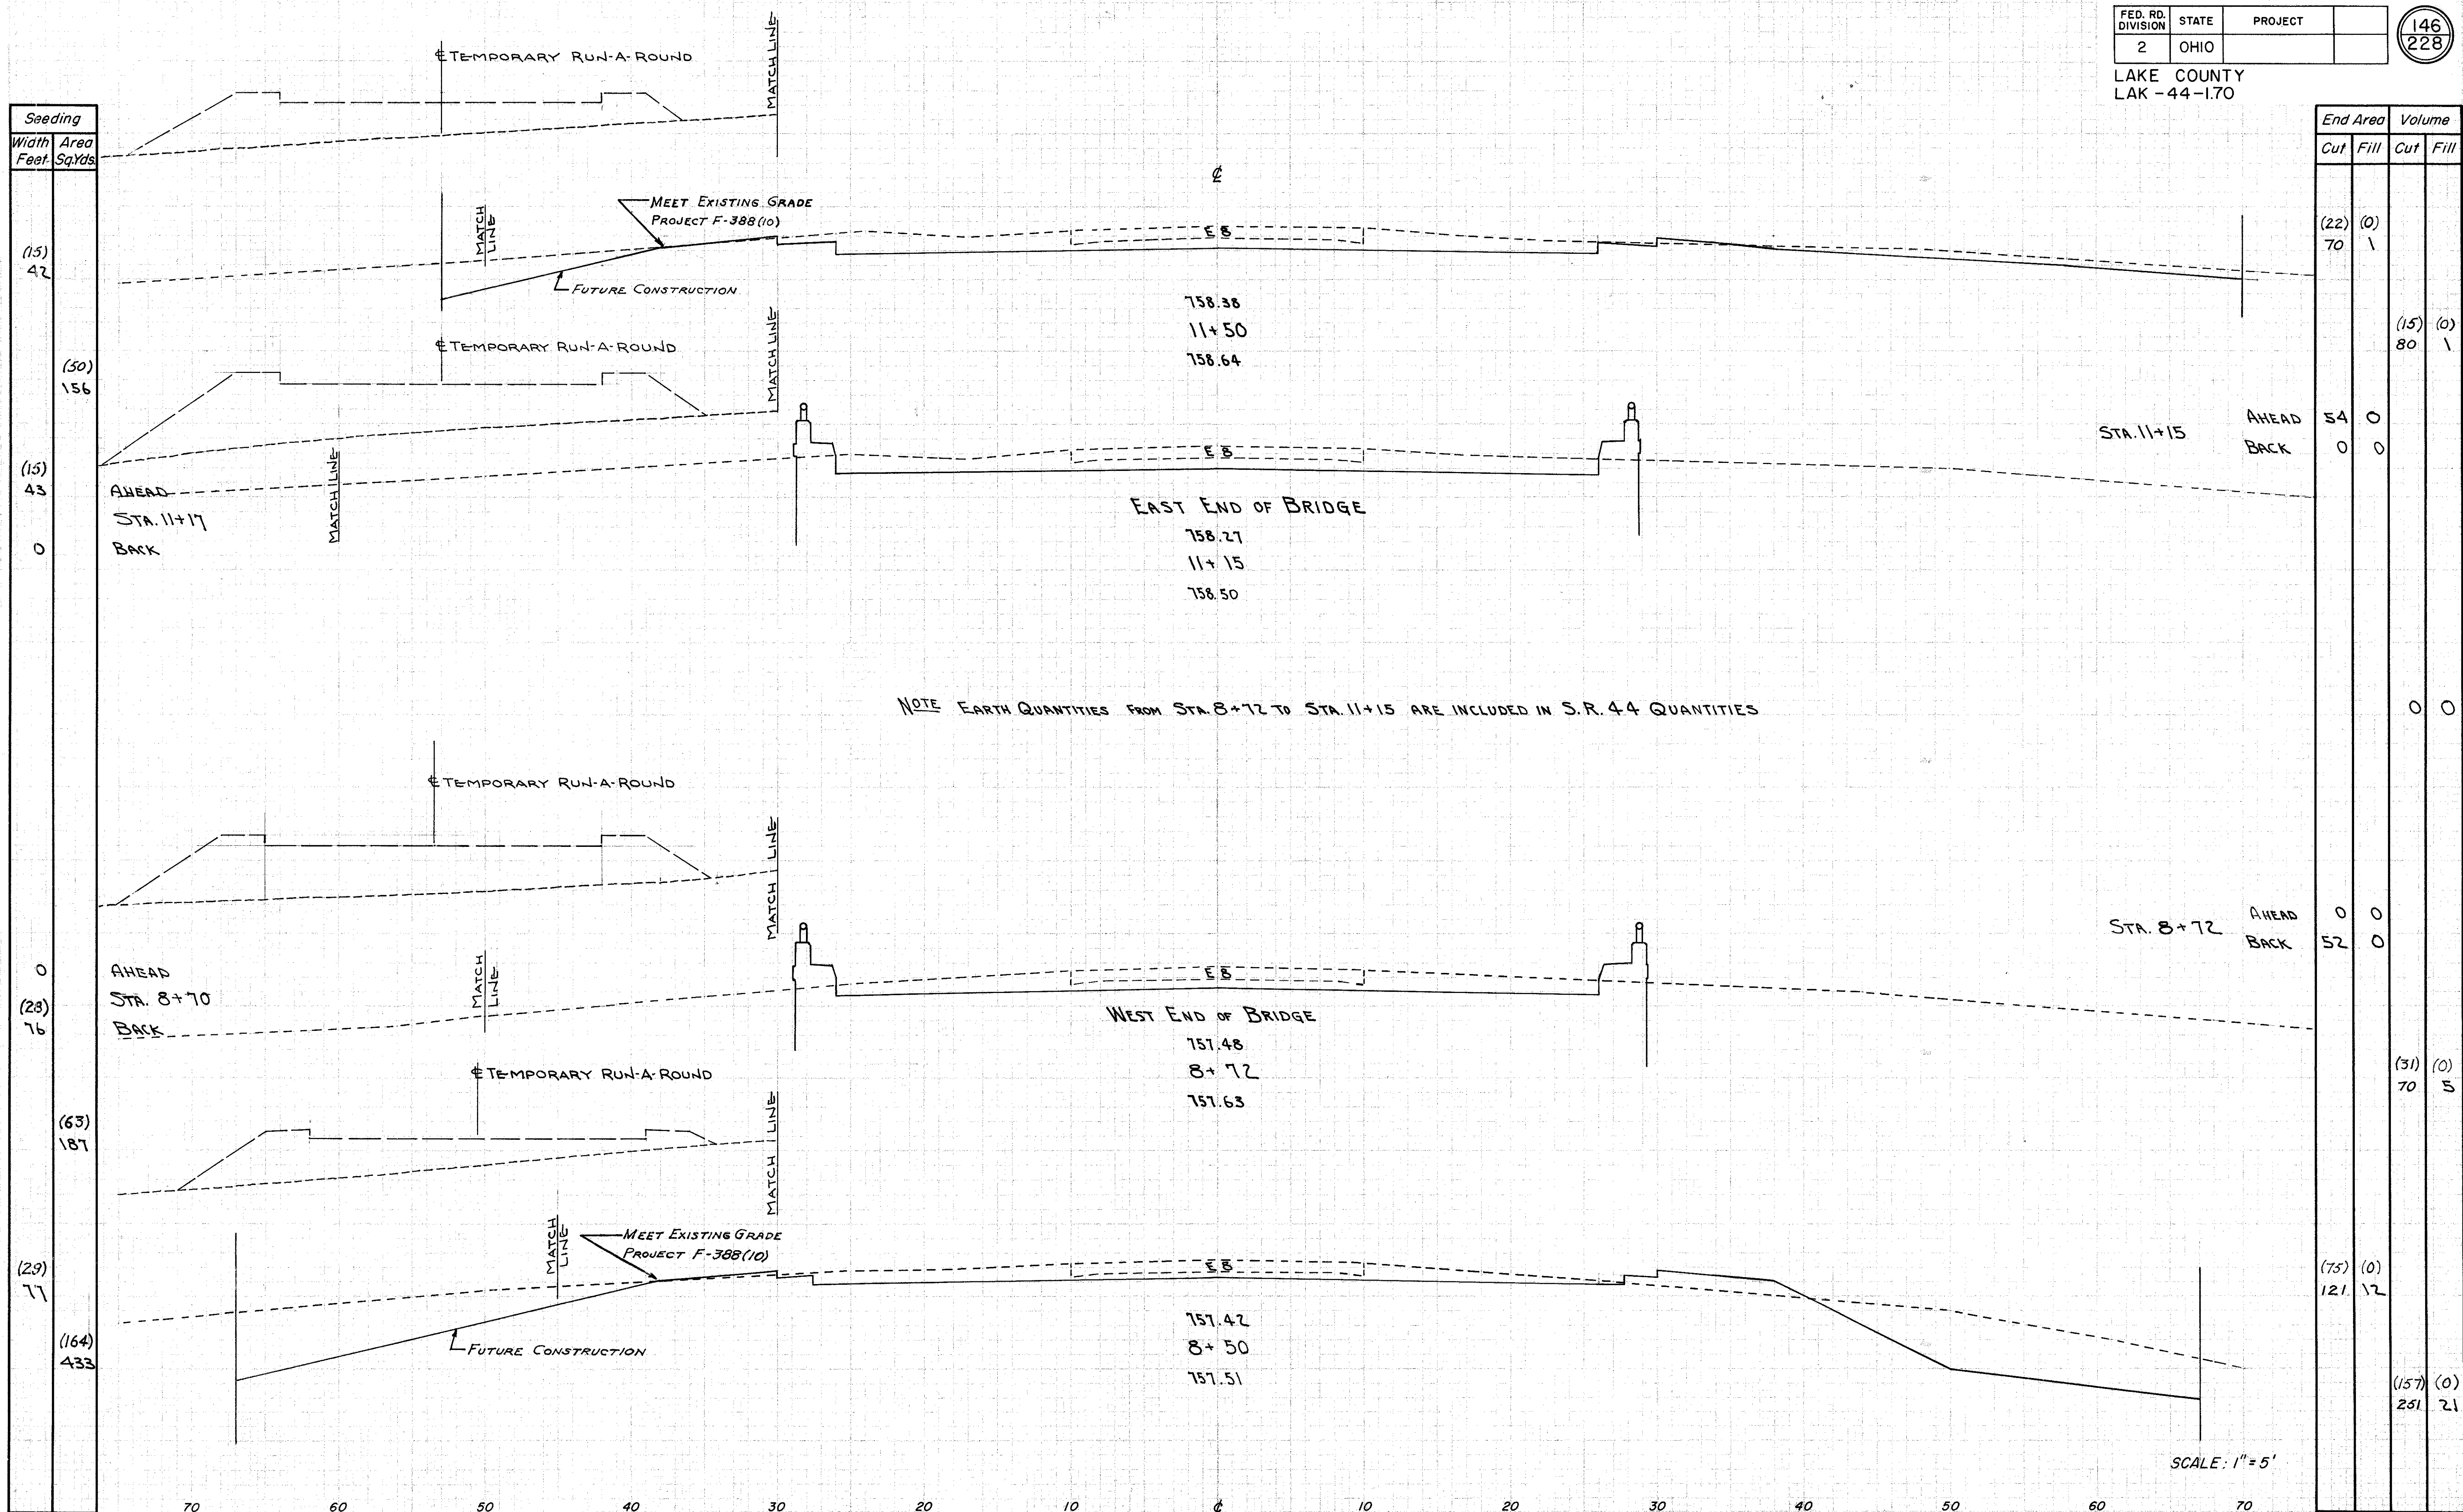

End Area		Volume	
Cut	Fill	Cut	Fill
(22) 70	(0) 1	(15) 80	(0) 1
54	0		
0	0		
		0	0
0	0		
52	0	(31) 70	(0) 5
(75) 121	(0) 17	(157) 251	(0) 21

S.R. 84 STA. 8+50 TO STA. 11+50