


FED. RD. DIVISION	STATE	PROJECT	
2	OHIO		

147  
228

LAKE COUNTY  
LAK-44-1.70

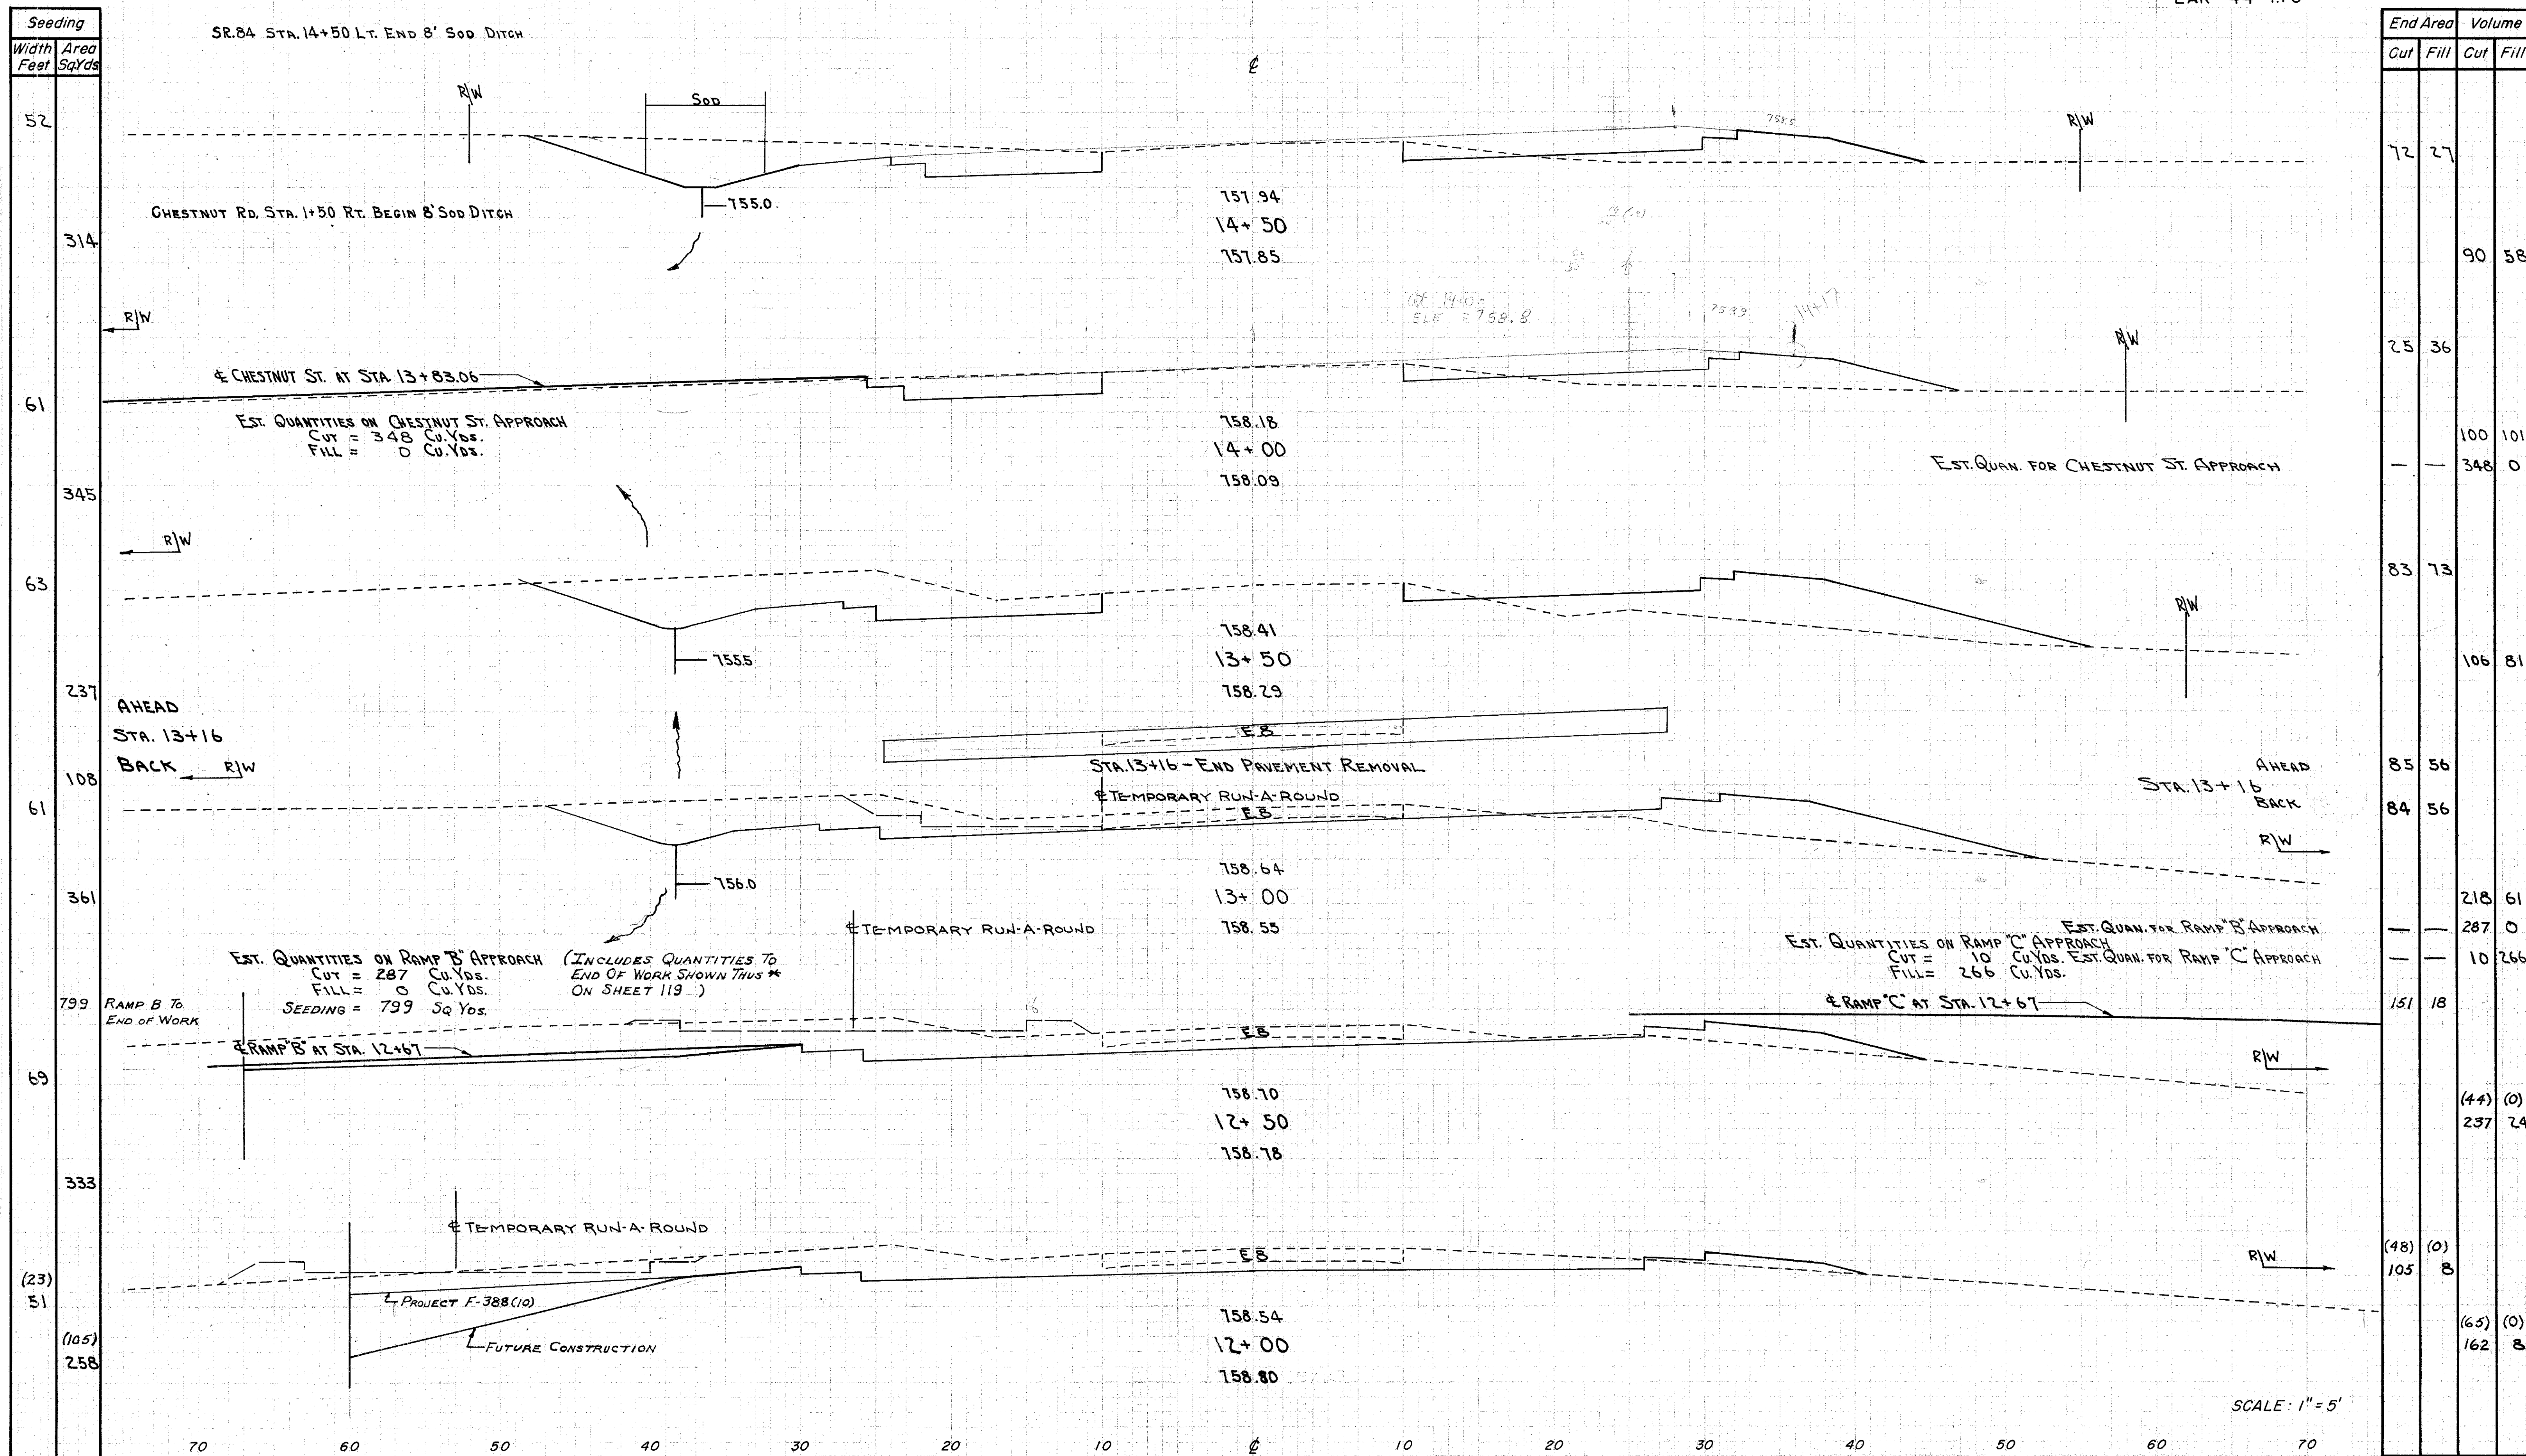

Seeding	
Width Feet	Area SqYds
52	
314	
61	
345	
63	
237	
108	
61	
361	
799	
69	
333	
(23)	
51	
(105)	
258	

End Area		Volume	
Cut	Fill	Cut	Fill
72	27		
		90	58
25	36		
		100	101
		348	0
83	73		
		106	81
85	56		
84	56		
		218	61
		287	0
		10	266
151	18		
		(44)	(0)
		237	74
(48)	(0)		
105	8		
		(65)	(0)
		162	8

SCALE: 1" = 5'

S.R.84 STA.12+00 TO STA.14+50