


Seeding	
Width Feet	Area SqYds
36	230
47	267
49	270
48	270
49	281

End Area		Volume	
Cut	Fill	Cut	Fill
16	11	29	39
15	31	29	54
16	27	3	27
16	27	39	44
26	20	108	32
57	20		
60	15	122	39

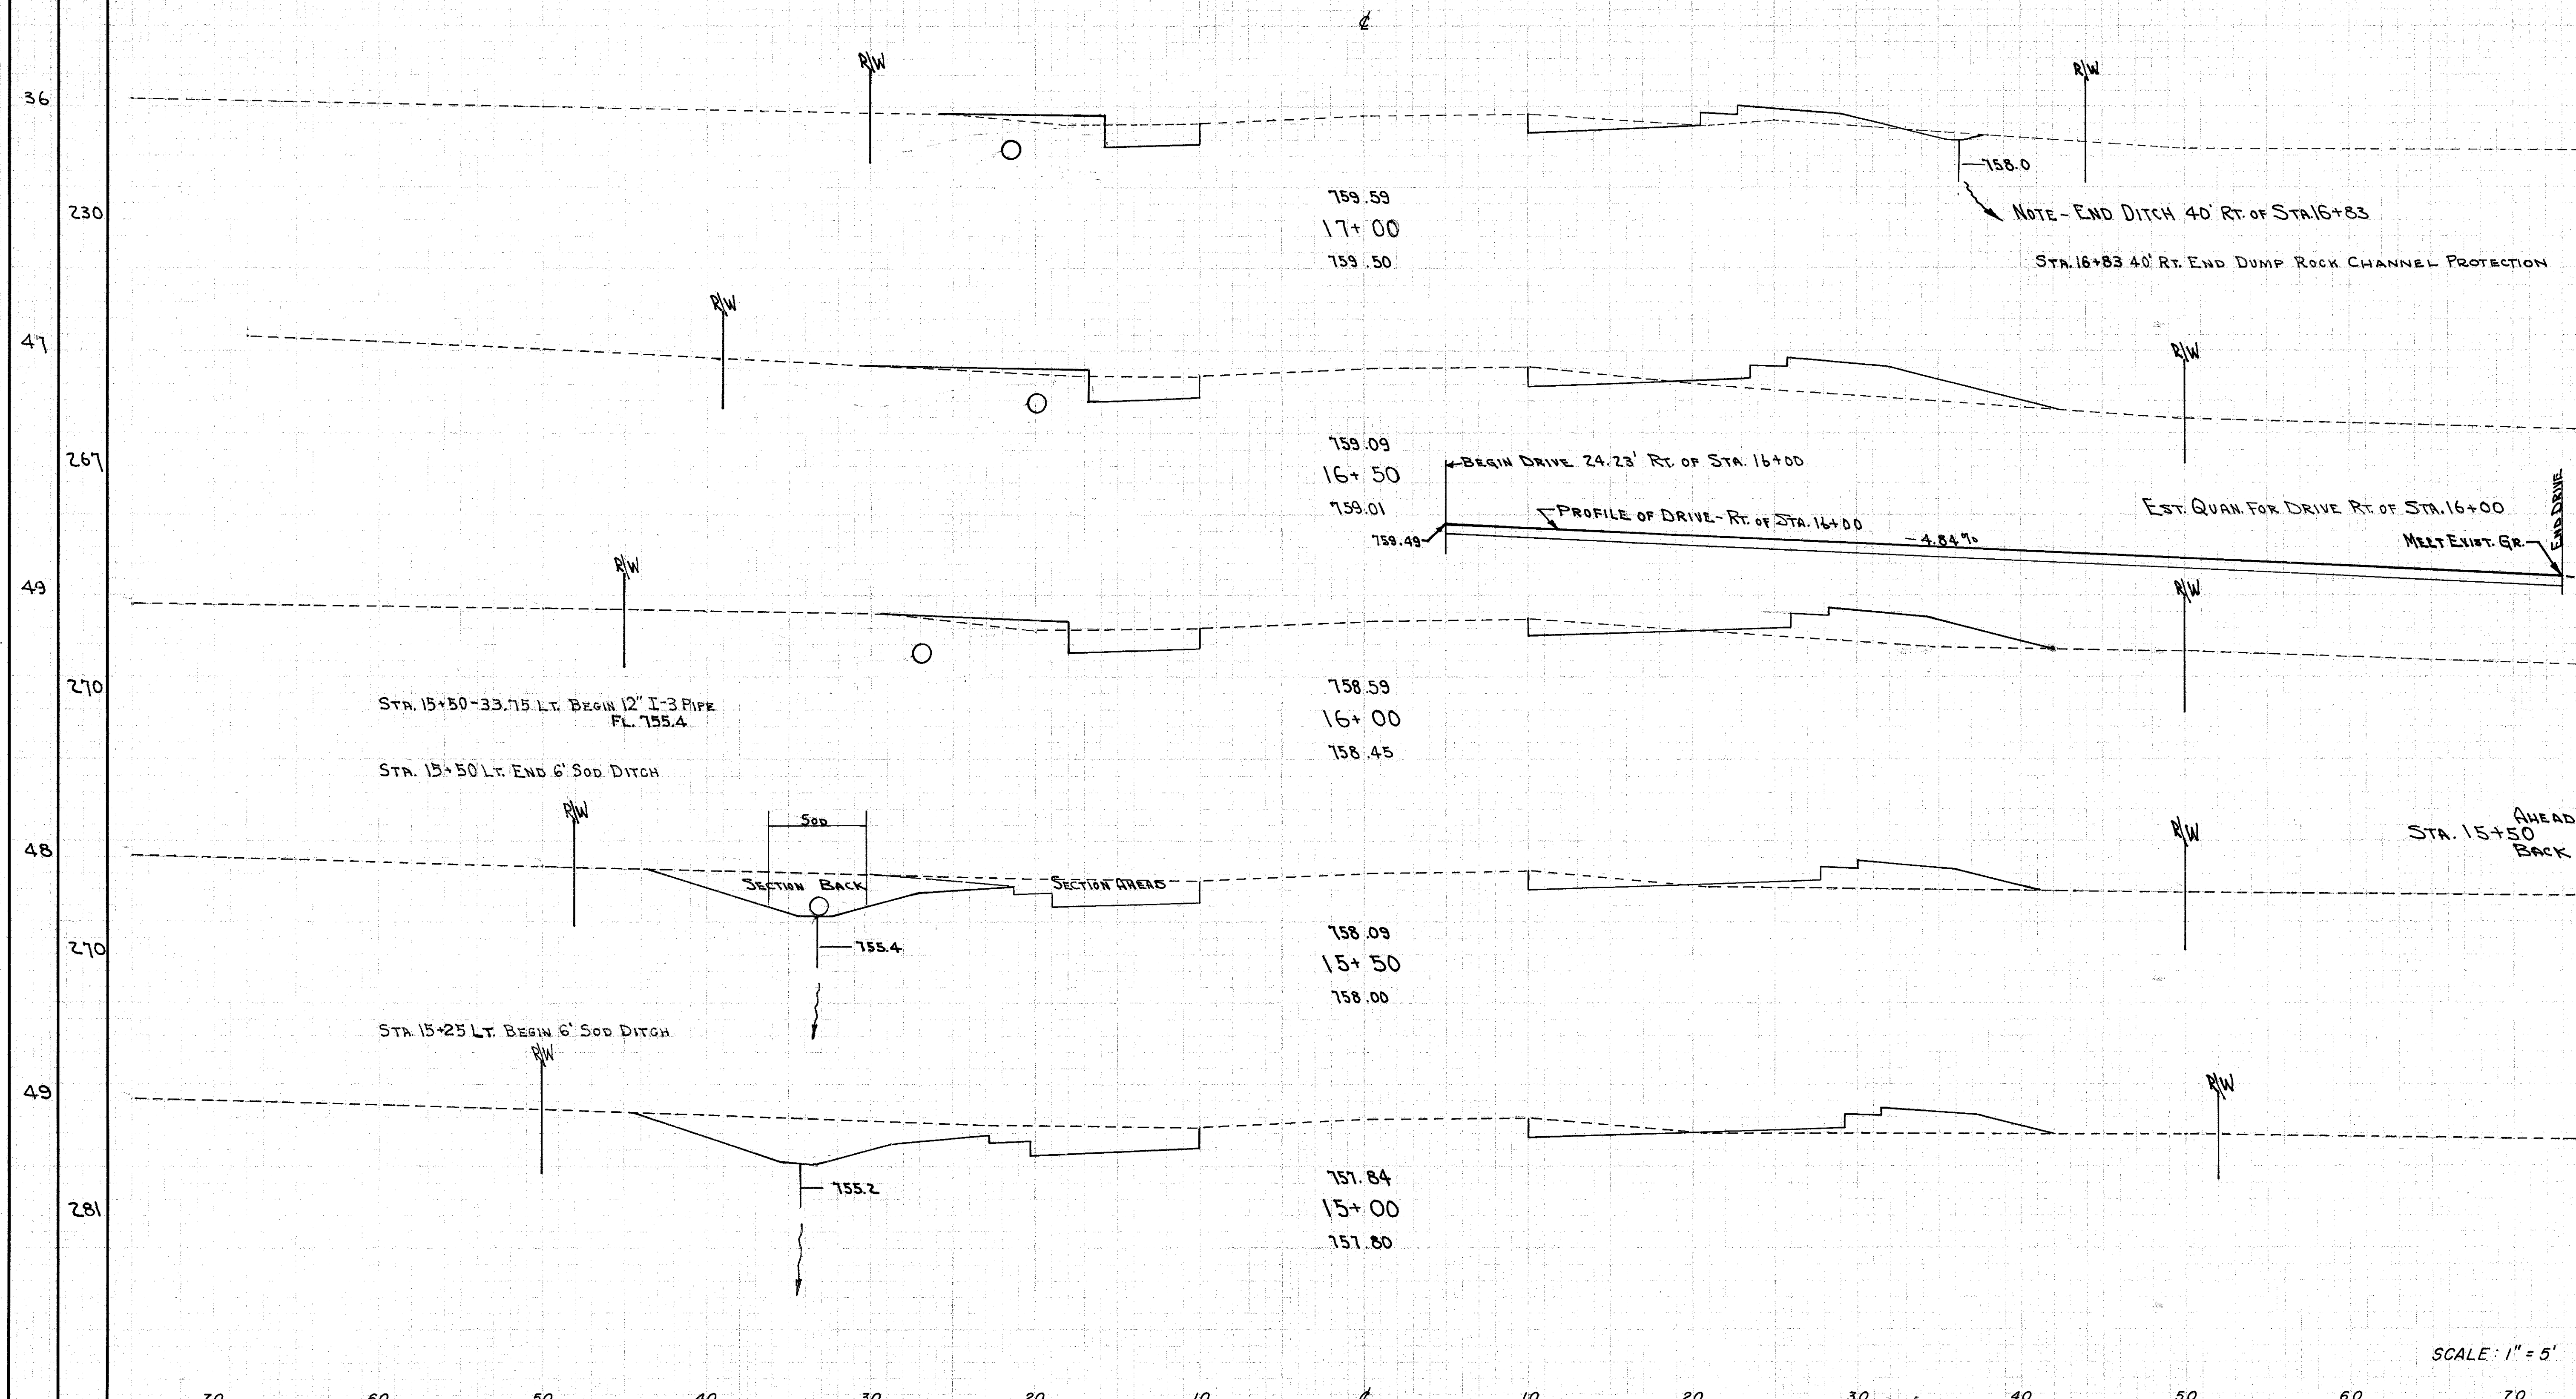

SCALE: 1" = 5'

S.R. 84 STA. 15+00 TO STA. 17+00