


| | | | |
|-------------------|-------|---------|--|
| FED. RD. DIVISION | STATE | PROJECT | |
| 2 | OHIO | | |

149
228

LAKE COUNTY
LAK-44-170

| Seeding | |
|------------|------------|
| Width Feet | Area SqYds |
| 20 | 56 |
| 20 | 156 |
| 36 | 211 |
| 40 | 211 |
| 36 | 200 |

| End Area | | Volume | |
|----------|------|--------|------|
| Cut | Fill | Cut | Fill |
| 0 | 0 | | |
| 6 | 0 | 3 | 0 |
| 18 | 2 | 22 | 2 |
| 38 | 1 | 52 | 3 |
| 57 | 3 | 18 | 0 |
| 24 | 2 | | |
| | | 37 | 12 |

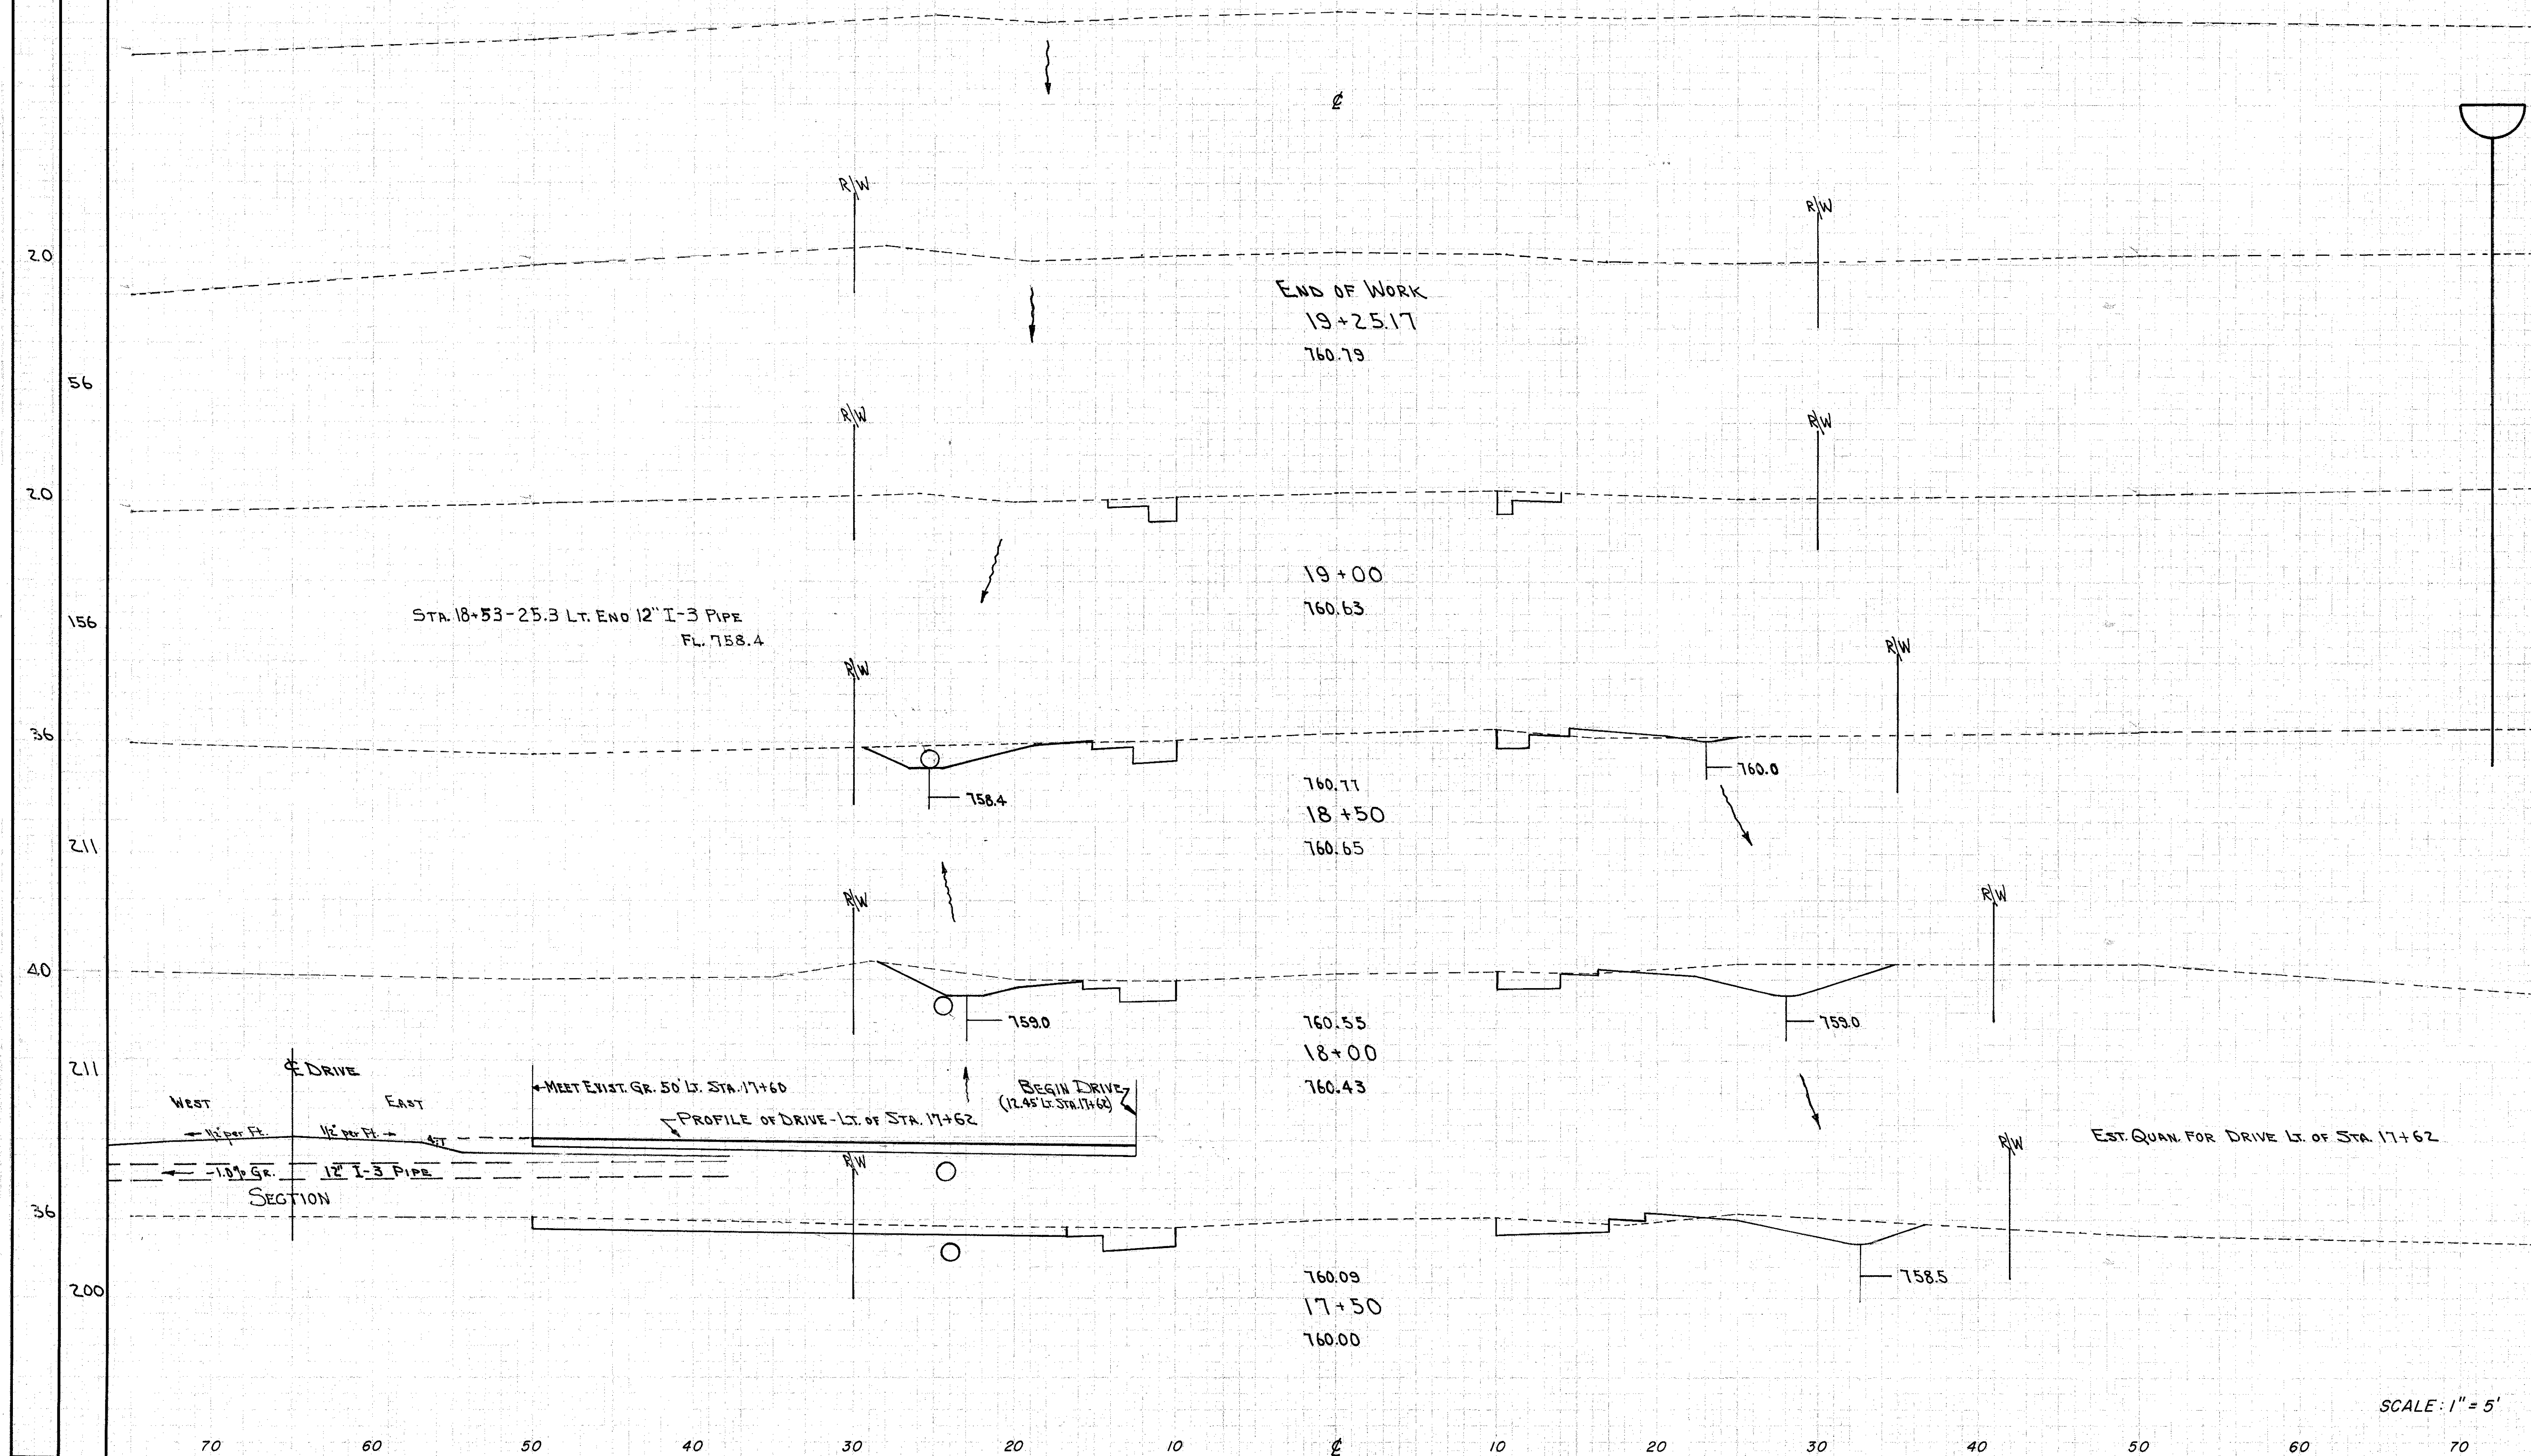

SCALE: 1" = 5'
SR.84 STA.17+50 TO STA.19+25.17