


Seeding	
Width Feet	Area SqYds.
143	
715	
136	
470	
146	
320	

End Area		Volume	
Cut	Fill	Cut	Fill
0	7050		
		0	3542
0	1175		
		0	1972
0	1175		
		0	1318

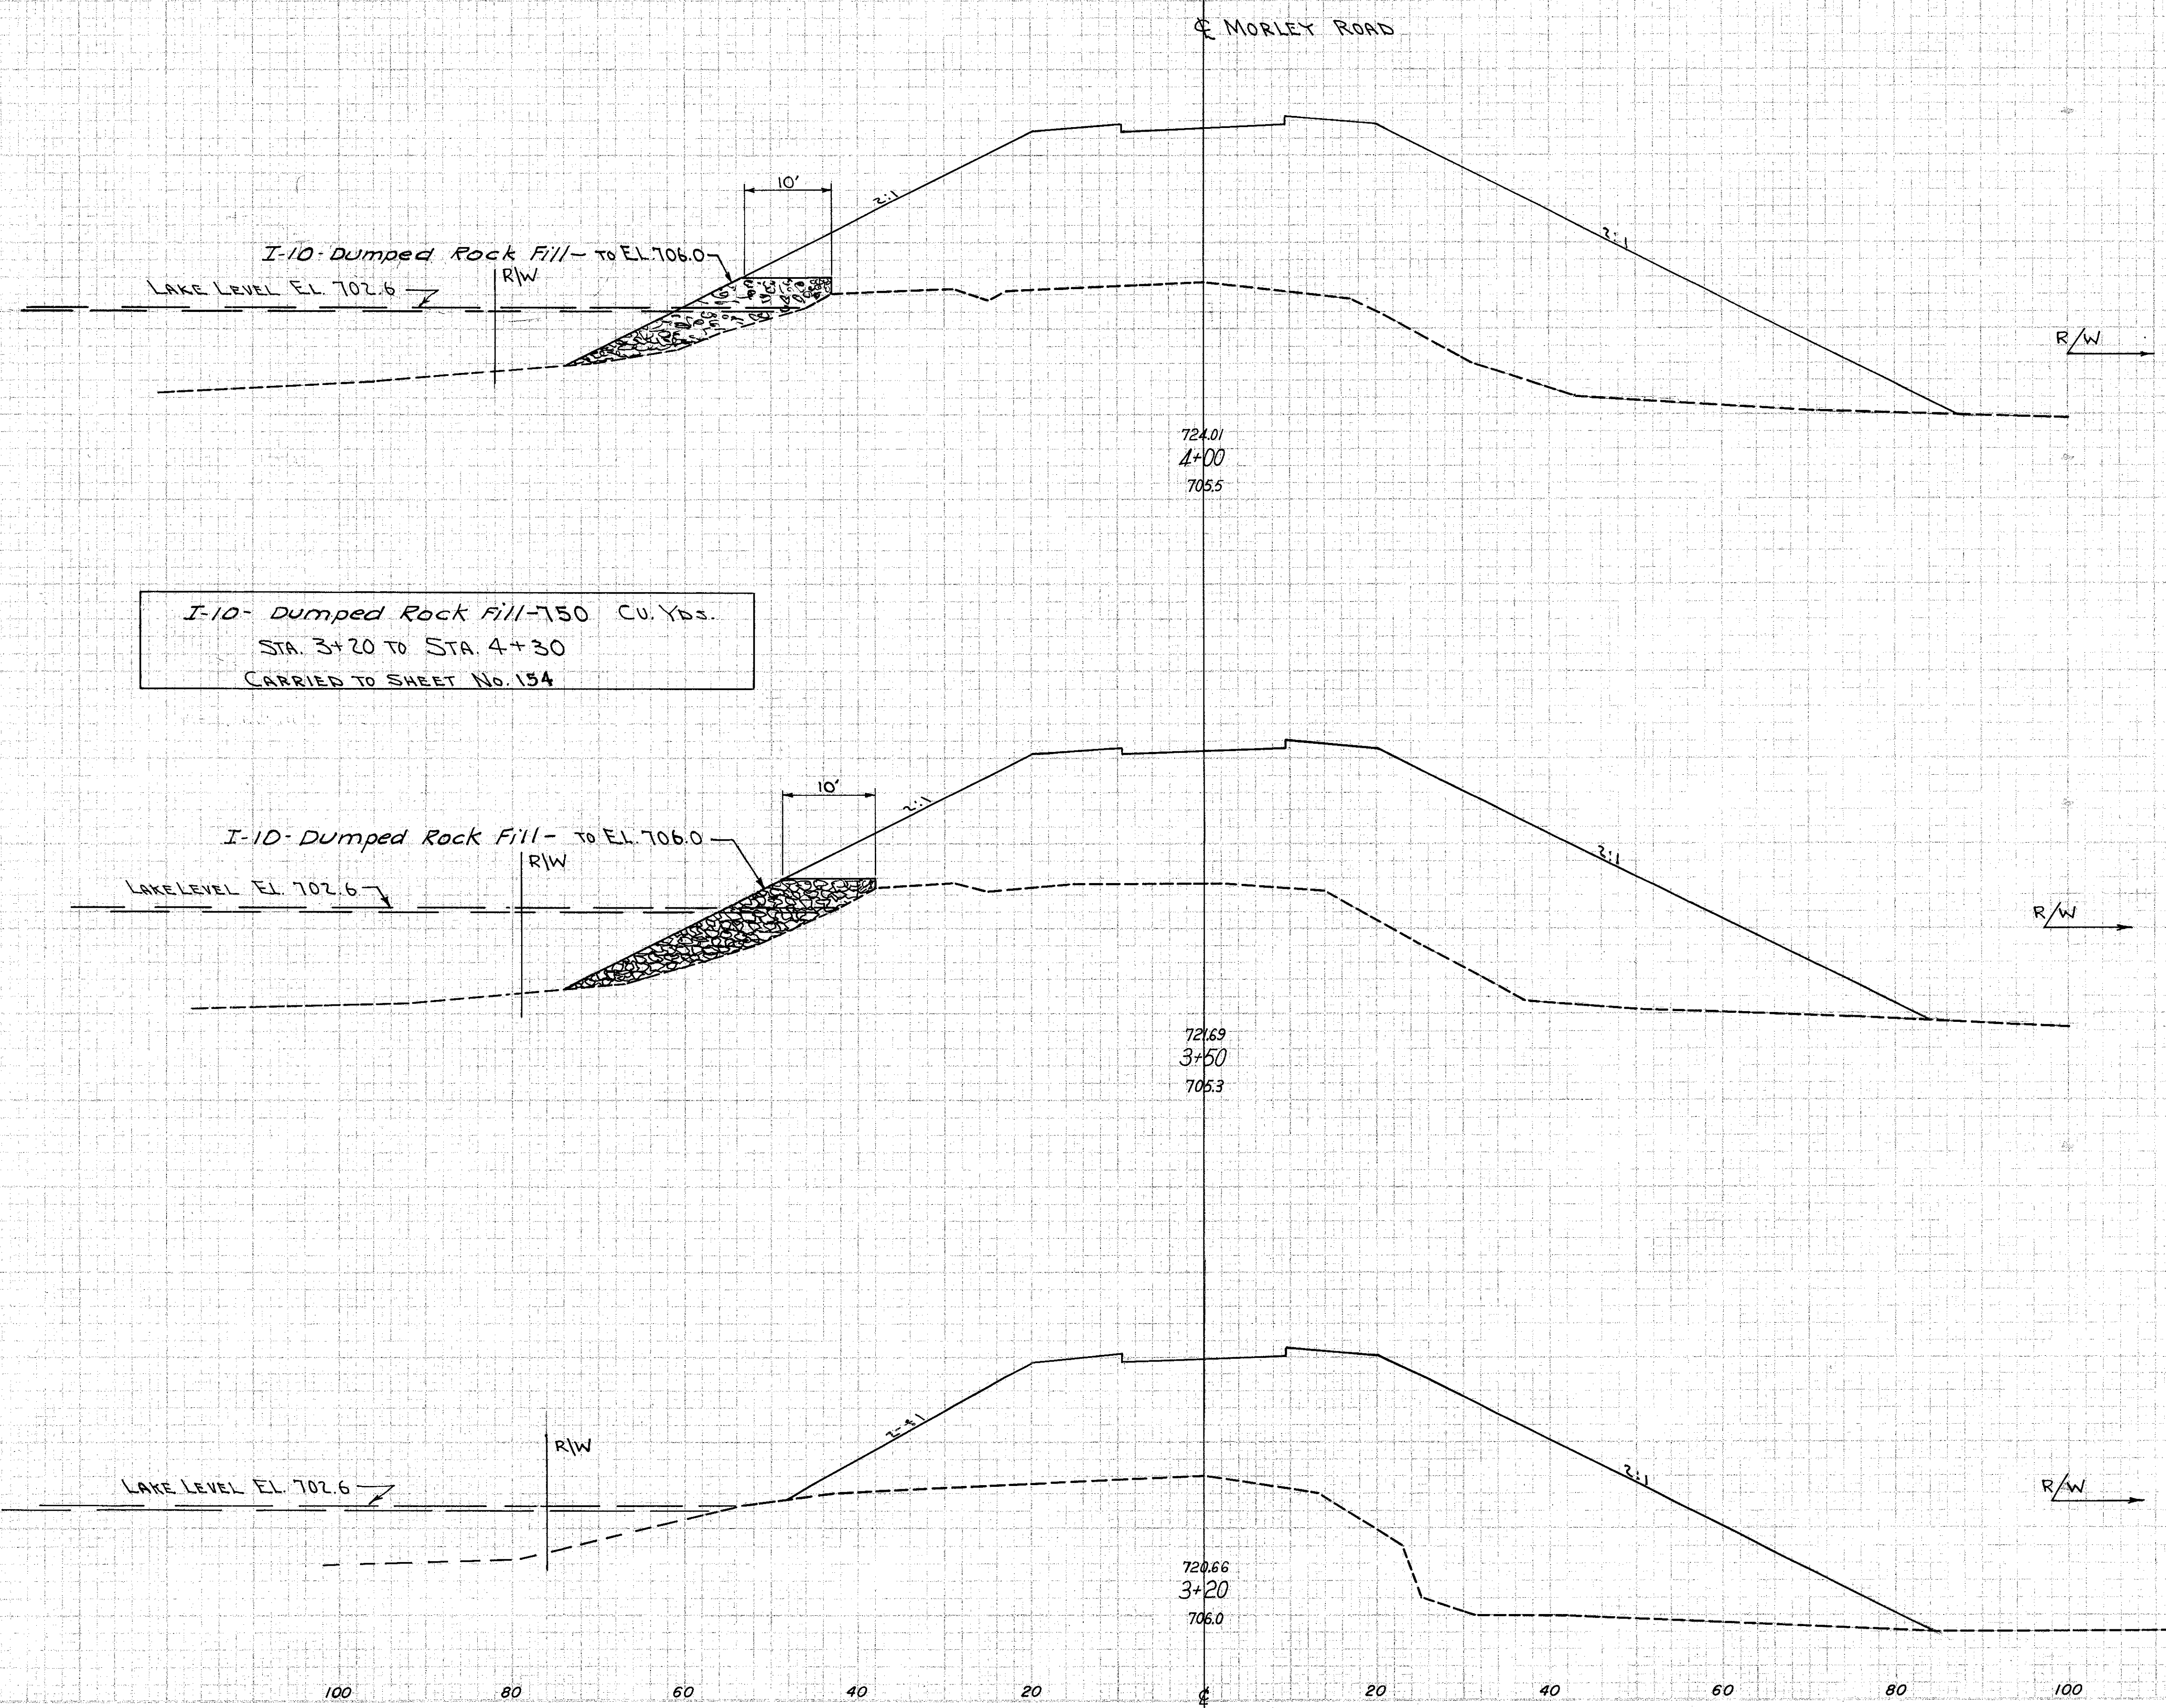

I-10- Dumped Rock Fill-750 CU. Yds.
 STA. 3+20 TO STA. 4+30
 CARRIED TO SHEET No. 154