




FED. RD. DIVISION	STATE	PROJECT	
2	OHIO		

160
228

LAKE COUNTY
LAK-44-170

DATE	10-17-24
BY	10-17-24
PROJECT	LAKE COUNTY
DESCRIPTION	LAKE COUNTY
SCALE	AS SHOWN

DATE	10-17-24
BY	10-17-24
PROJECT	LAKE COUNTY
DESCRIPTION	LAKE COUNTY
SCALE	AS SHOWN

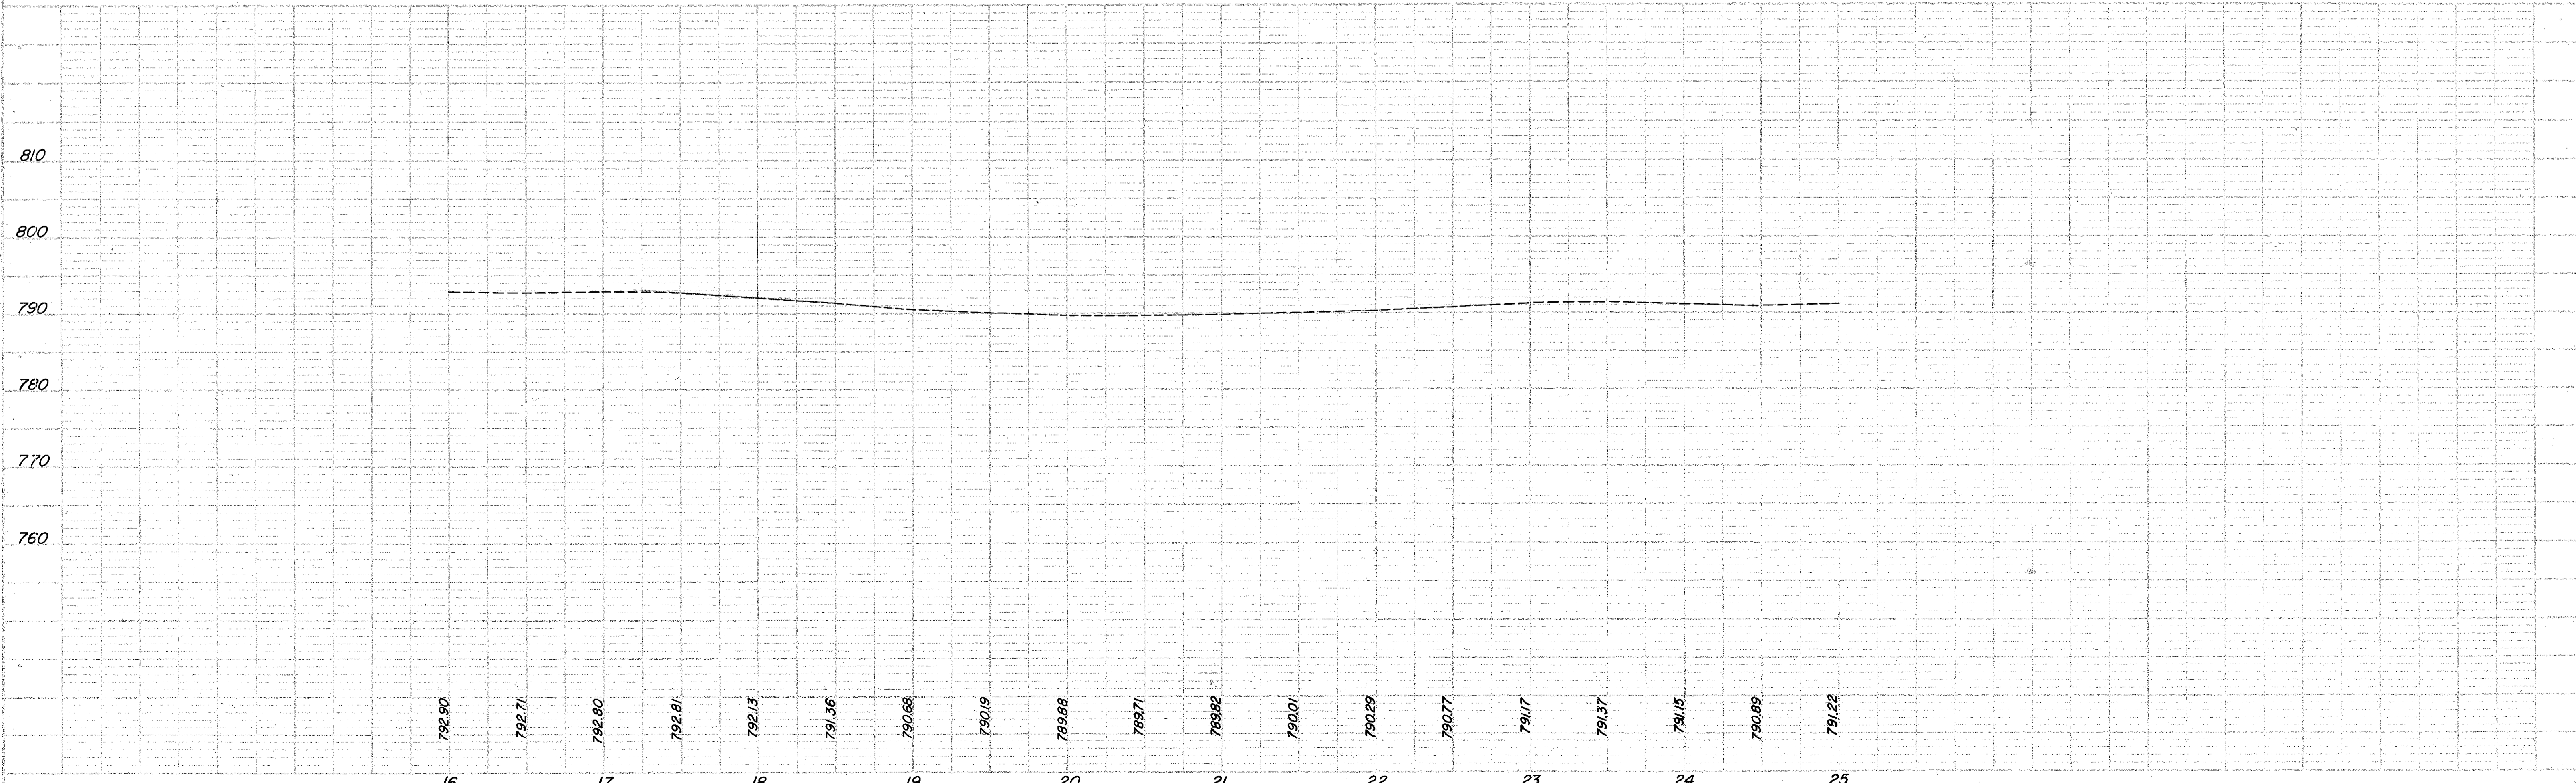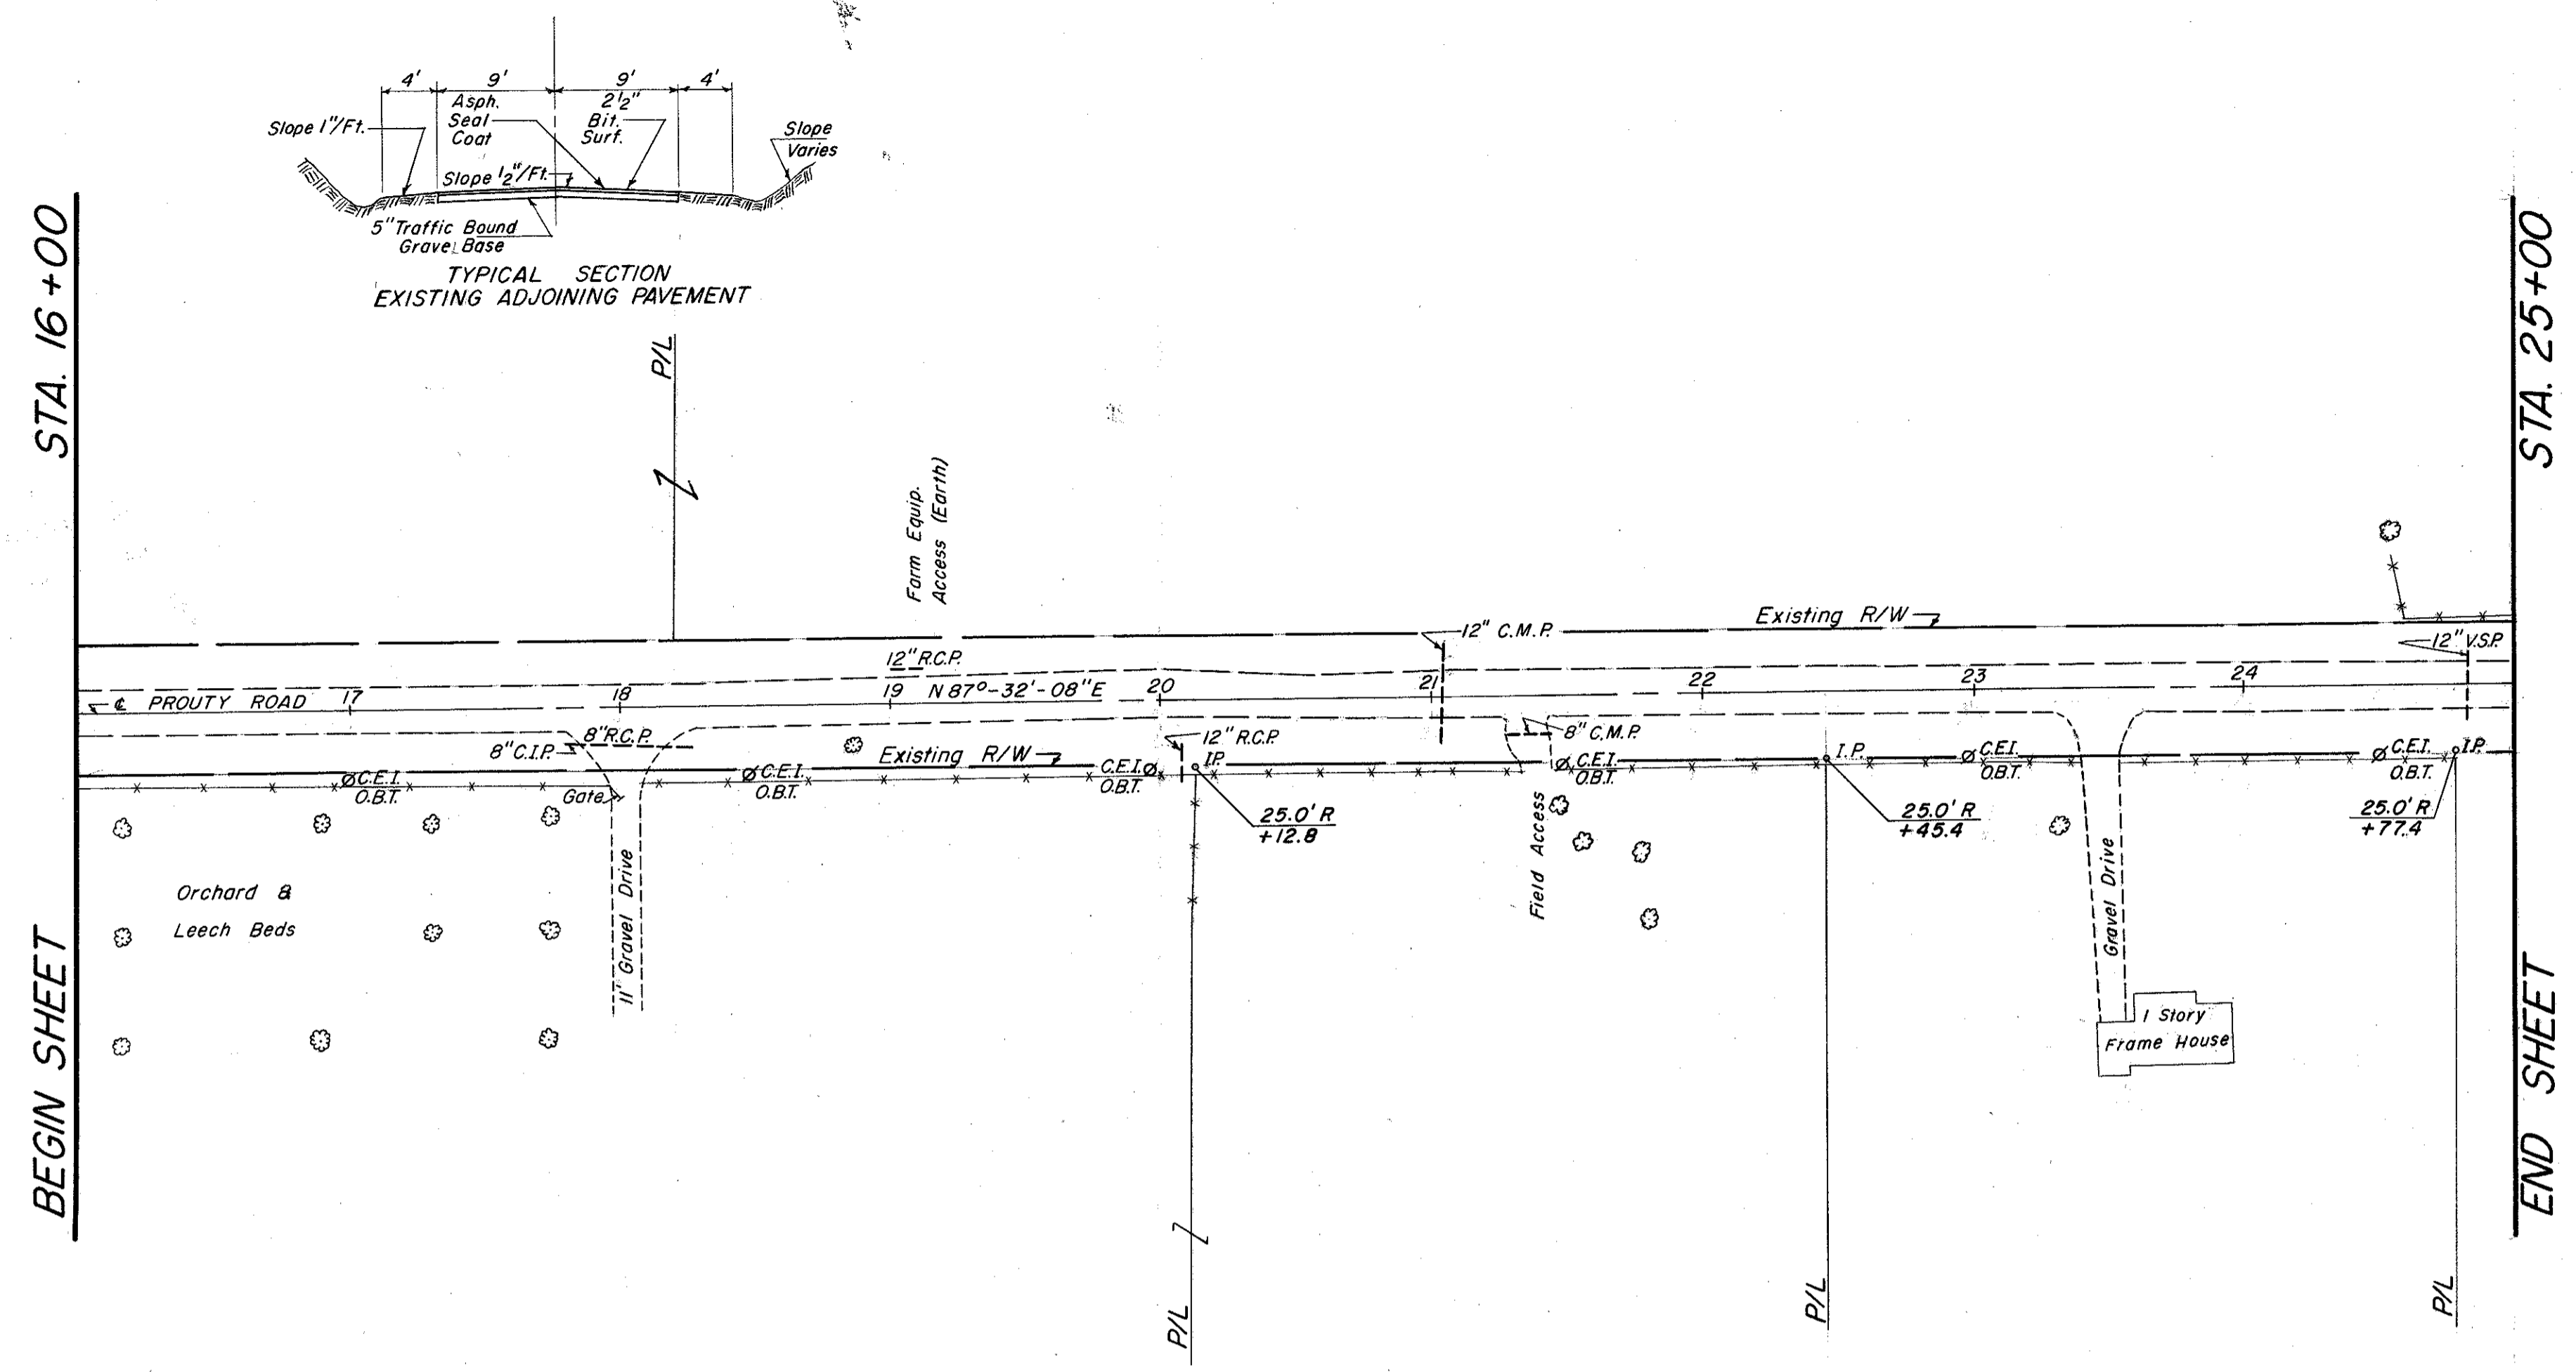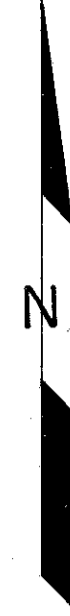

PLAN & PROFILE STA.16+00 TO STA.25+00