


FED. RD. DIVISION	STATE	PROJECT
2	OHIO	

161  
228

LAKE COUNTY  
LAK - 44 - 170

Seeding	
Width Feet	Area SqYds.
44	219
35	189
33	180
32	178
32	

End Area		Volume	
Cut	Fill	Cut	Fill
			146 0
56	0		
		88	0
39	1		
		58	3
24	2		
		40	5
19	3		
		83	0
		32	3
16	0		

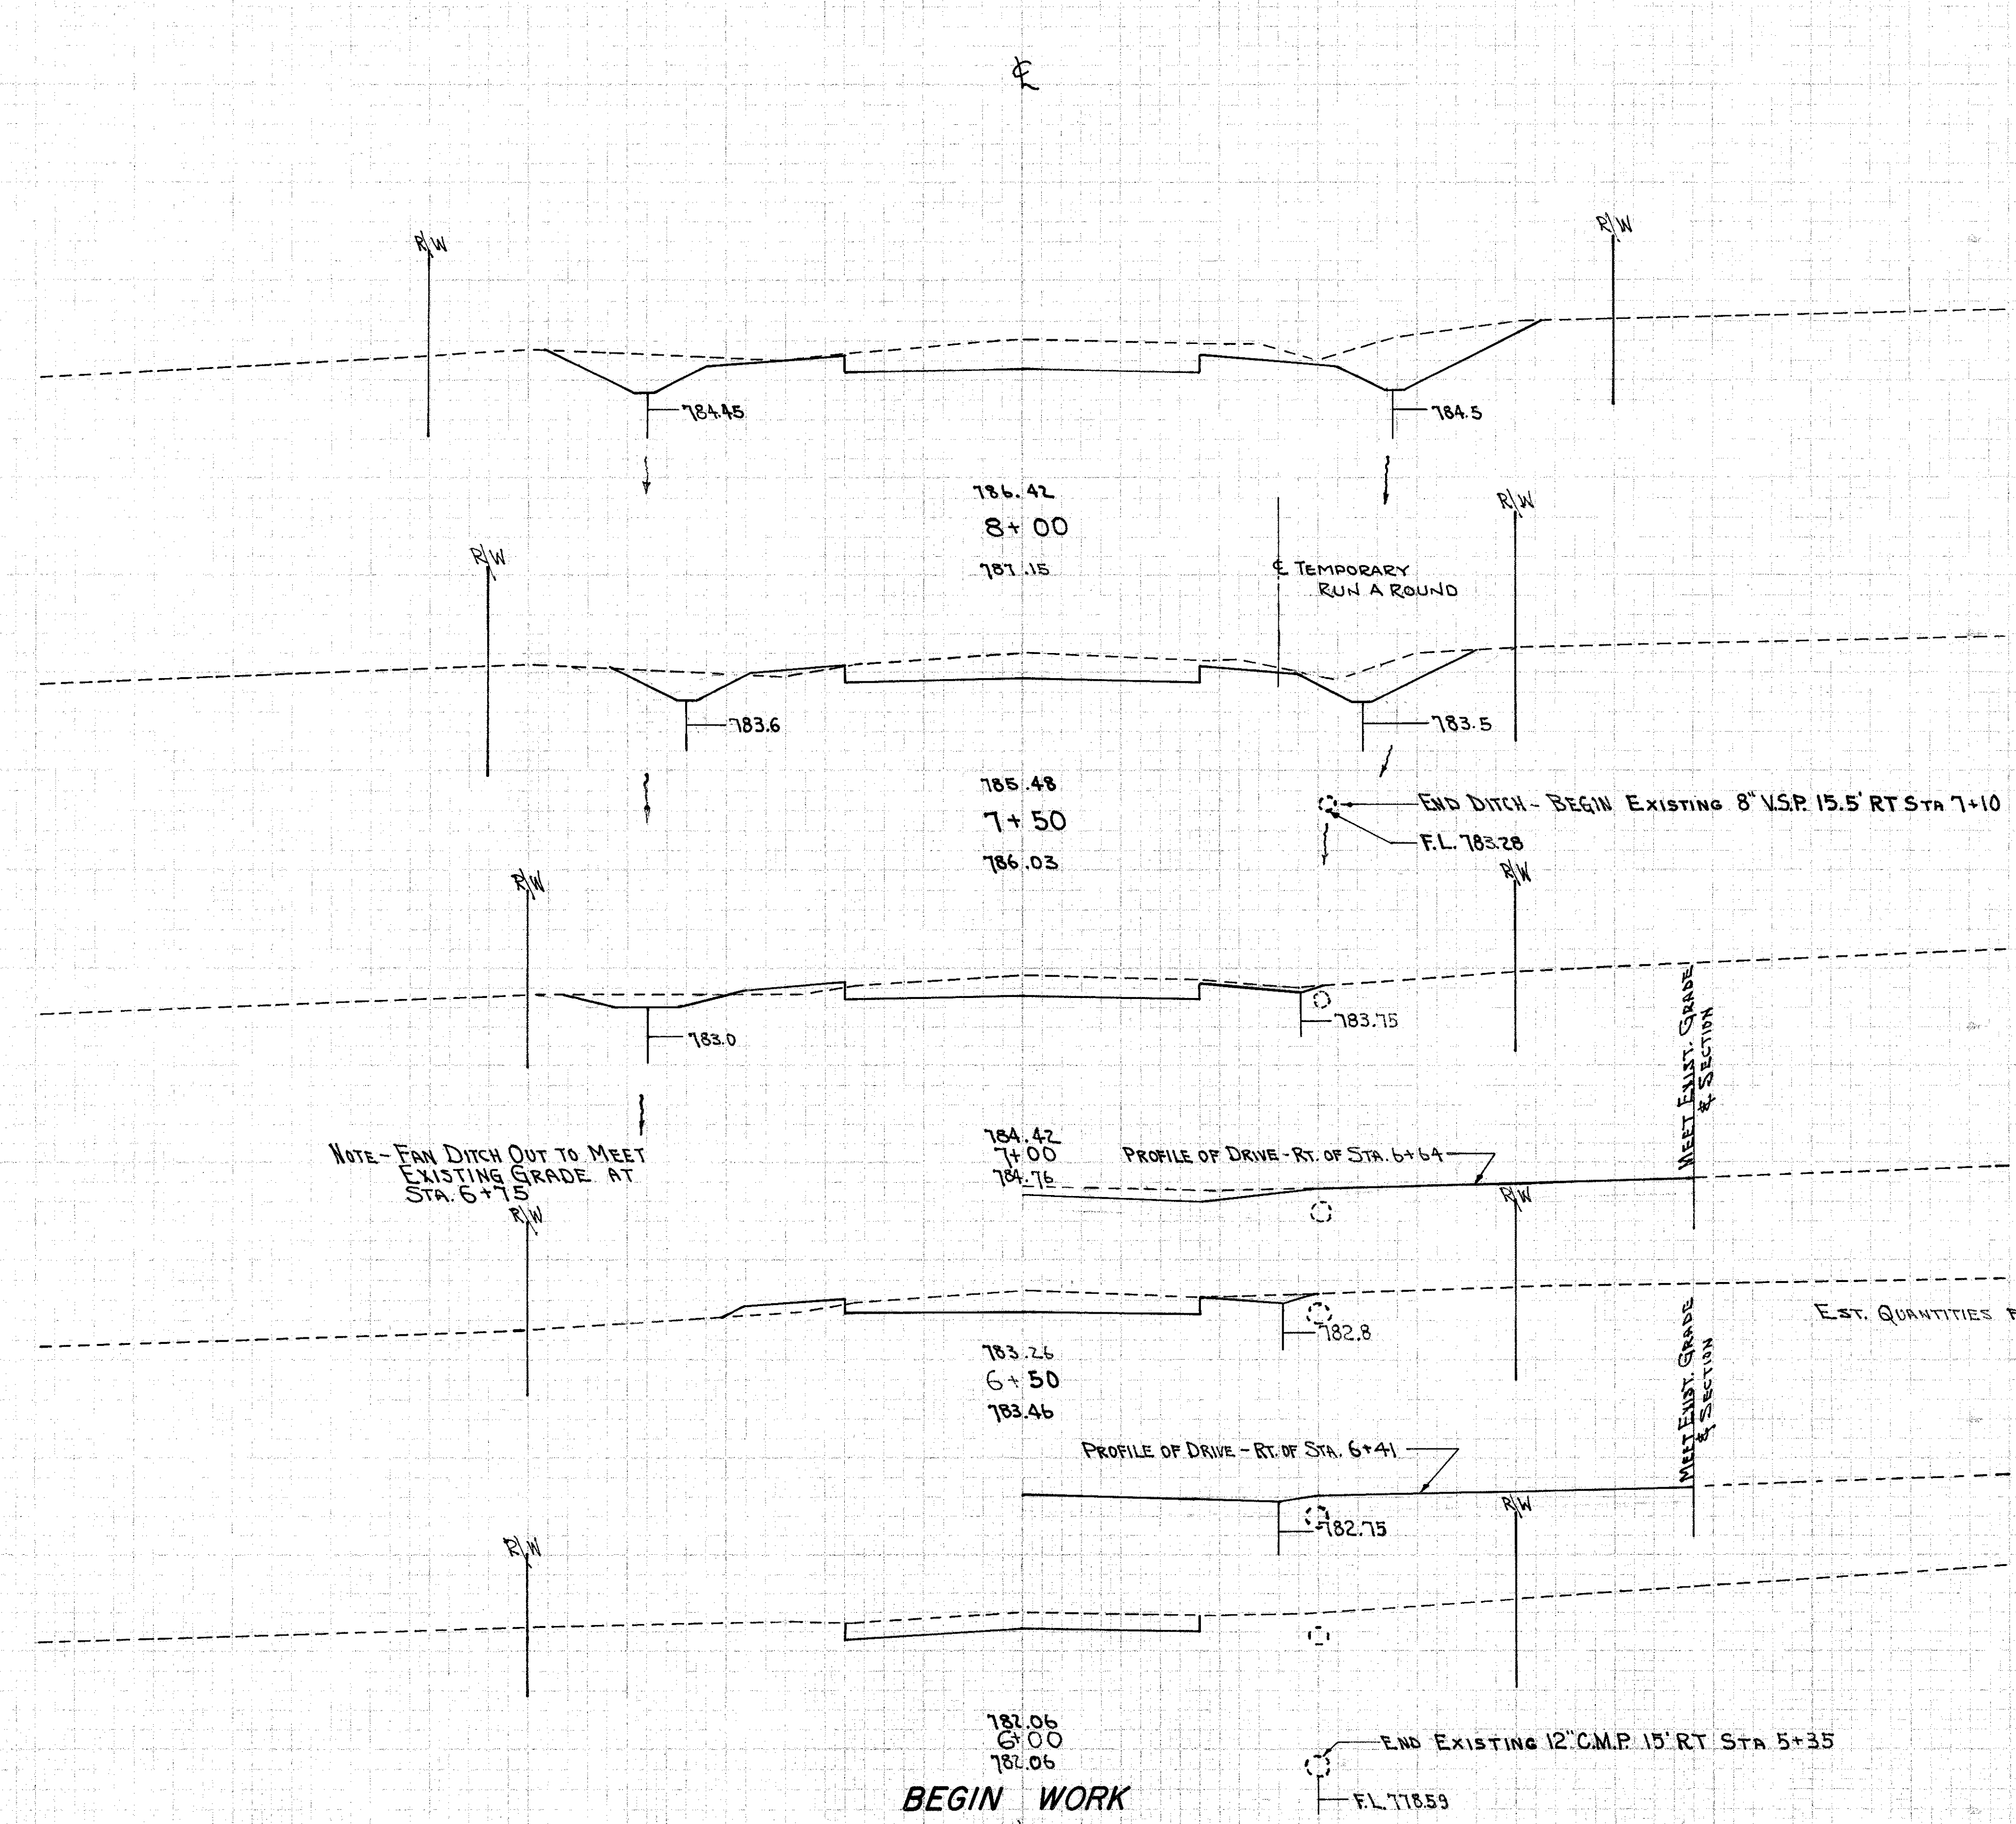

EXCAVATION	2212	Cu. Yds.
EMBANKMENT	21	Cu. Yds.
SEEDING & PROTECTING	2680	Sq. Yds.

SCALE 1"=5'

PROUTY ROAD STA 6+00 TO STA 8+00