


Seeding	
Width Feet	Area Sq.Yds.
41	
48	
533	
48	
533	
48	
556	
52	
83	
700	
683	
40	
517	
53	
537	
44	
445	
45	
52	
58	
53	
511	
39	

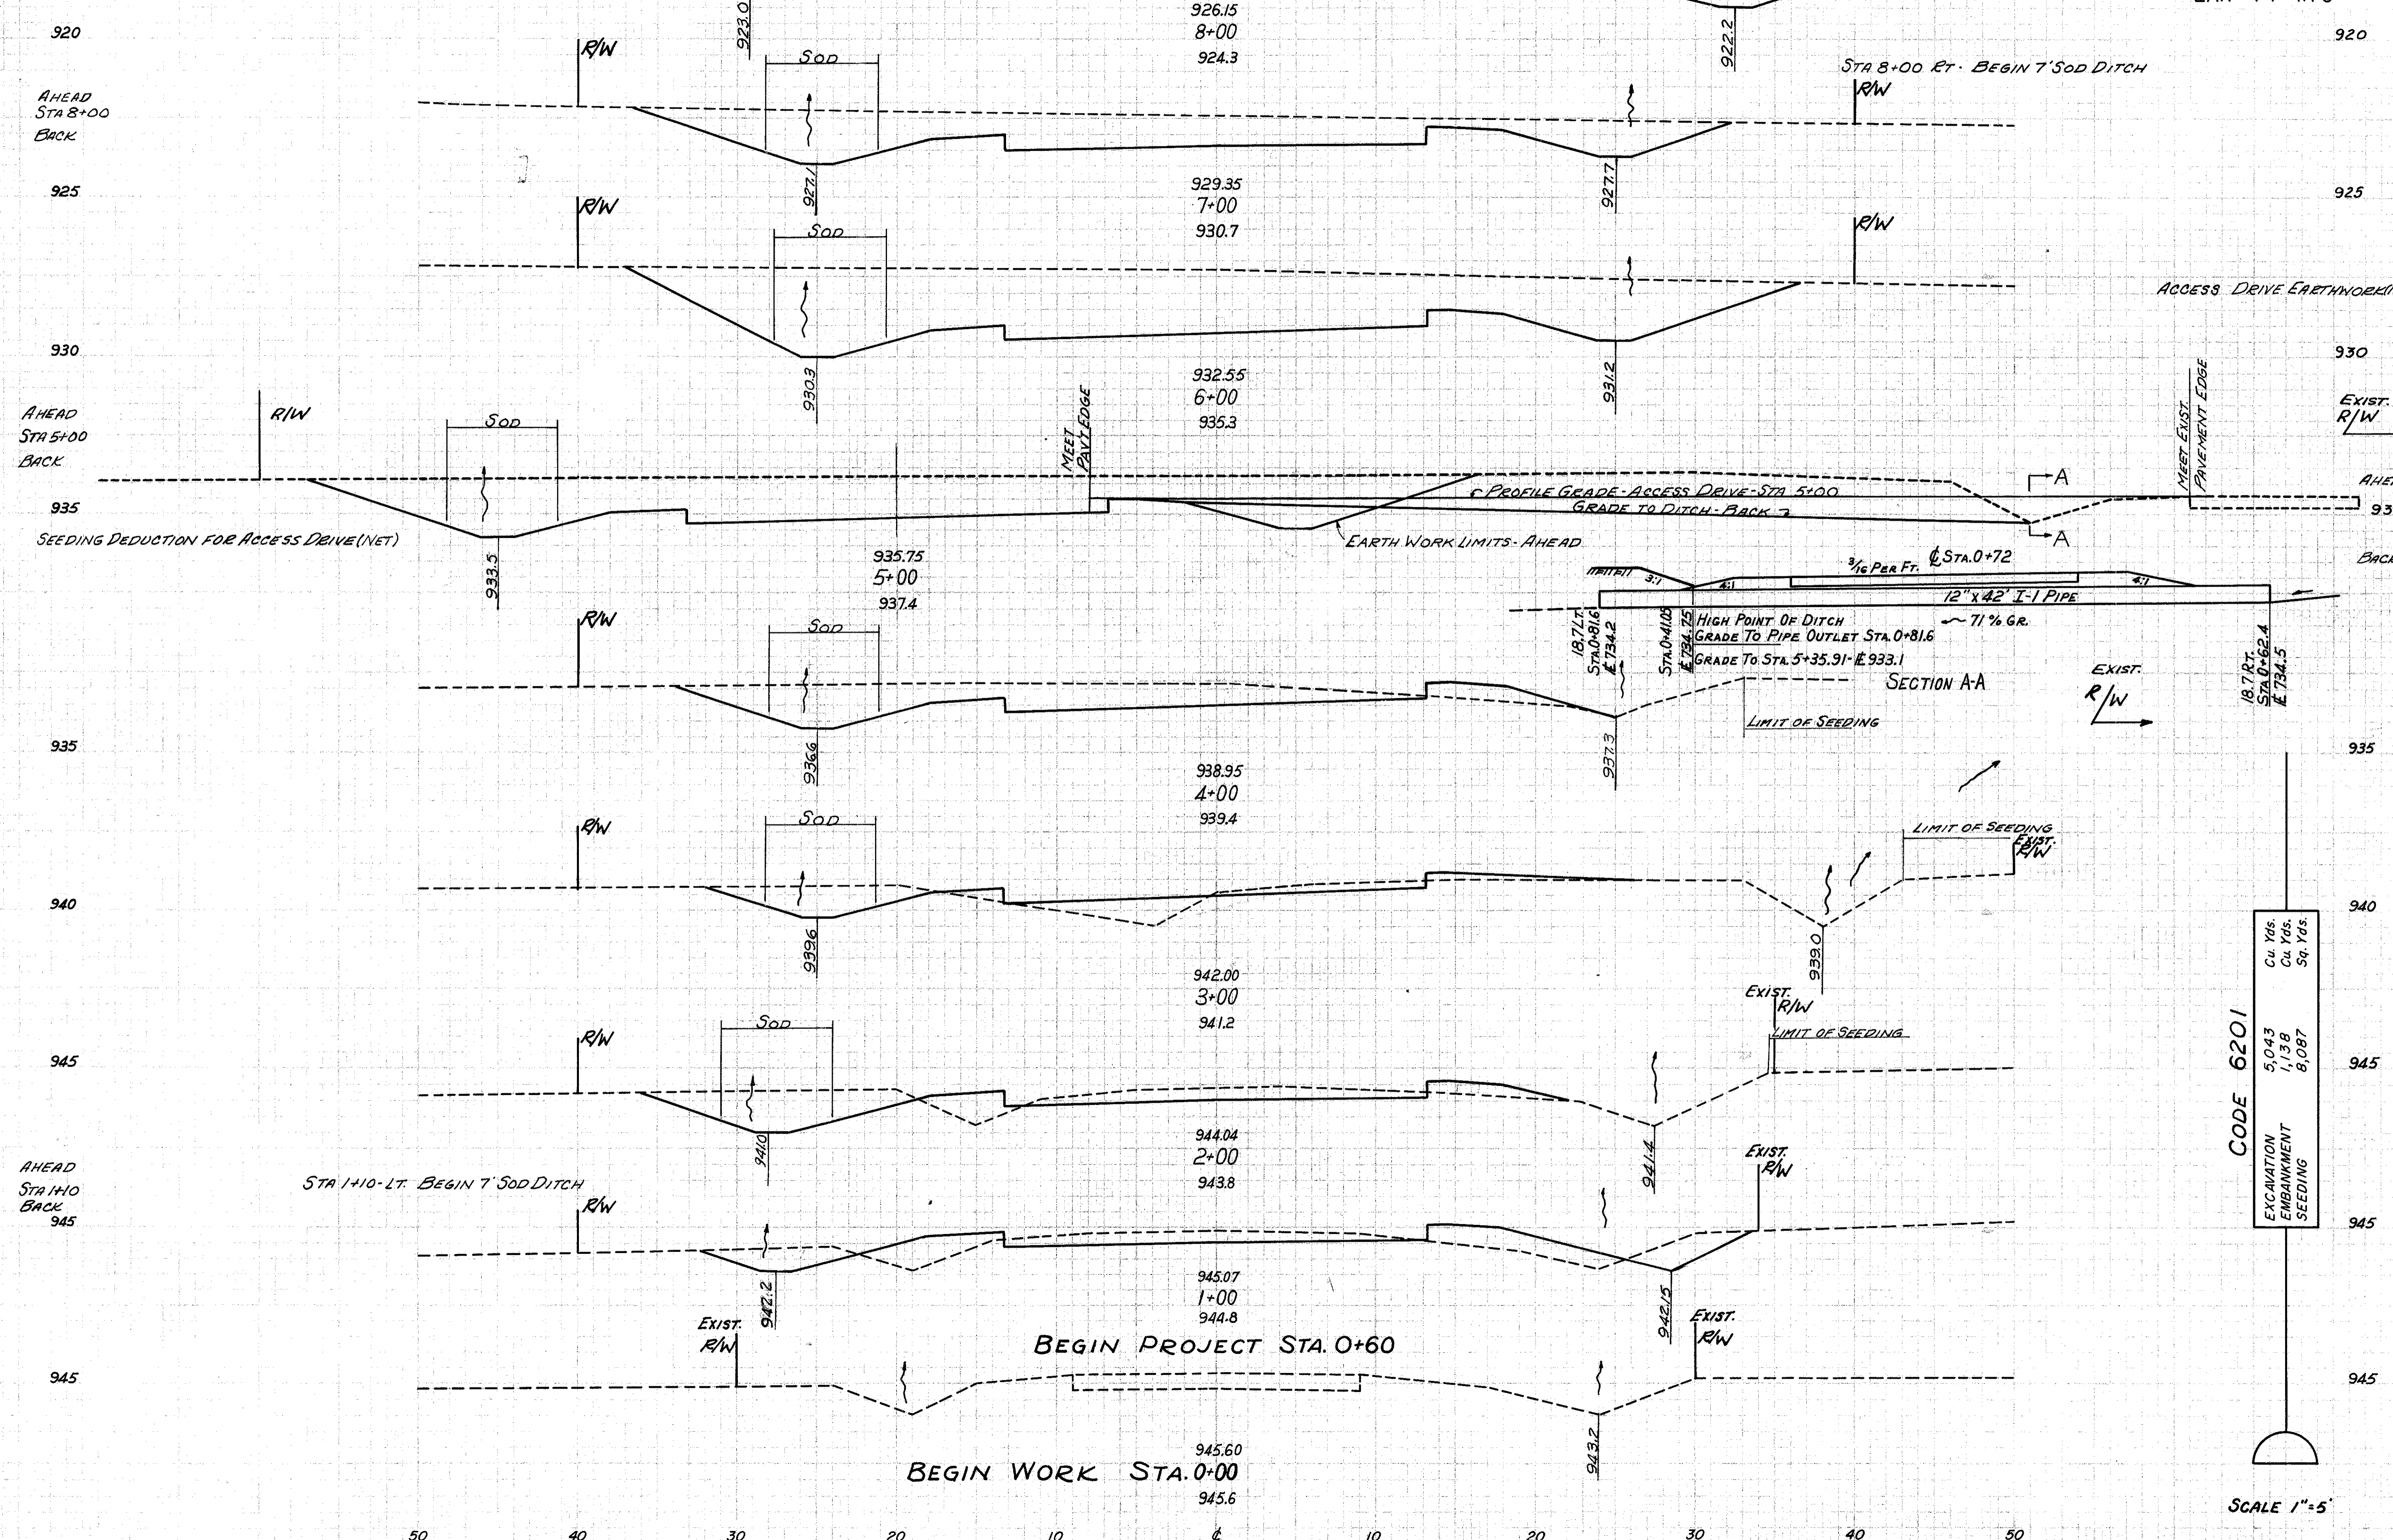

End Area	Volume	
	Cut	Fill
920	18	44
925	123	0
930	248	0
935	178	0
935	261	0
935	66	8
935	169	43
940	25	15
940		130
940		48
945	45	11
945		122
945		63
945	21	23
945		41
945		43
945	0	0

CODE 6201

EXCAVATION	5,043	Cu Yds.
EMBANKMENT	1,138	Cu Yds.
SEEDING	8,087	Sq. Yds.

SCALE 1"=5'