
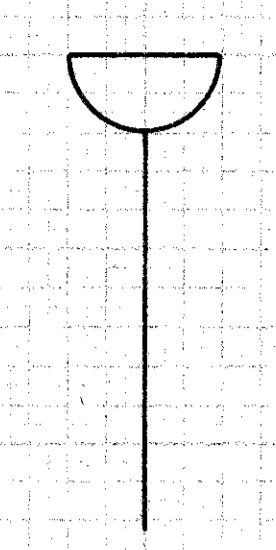


FED. RD. DIVISION	STATE	PROJECT	
2	OHIO		

169
228

LAKE COUNTY
LAK-44-1.70

Seeding	
Width Feet	Area SqYds
69	
483	
48	
533	
48	
269	
49	
42	
234	
42	
467	
42	
461	
41	
450	
40	
456	
42	
461	
41	
48	

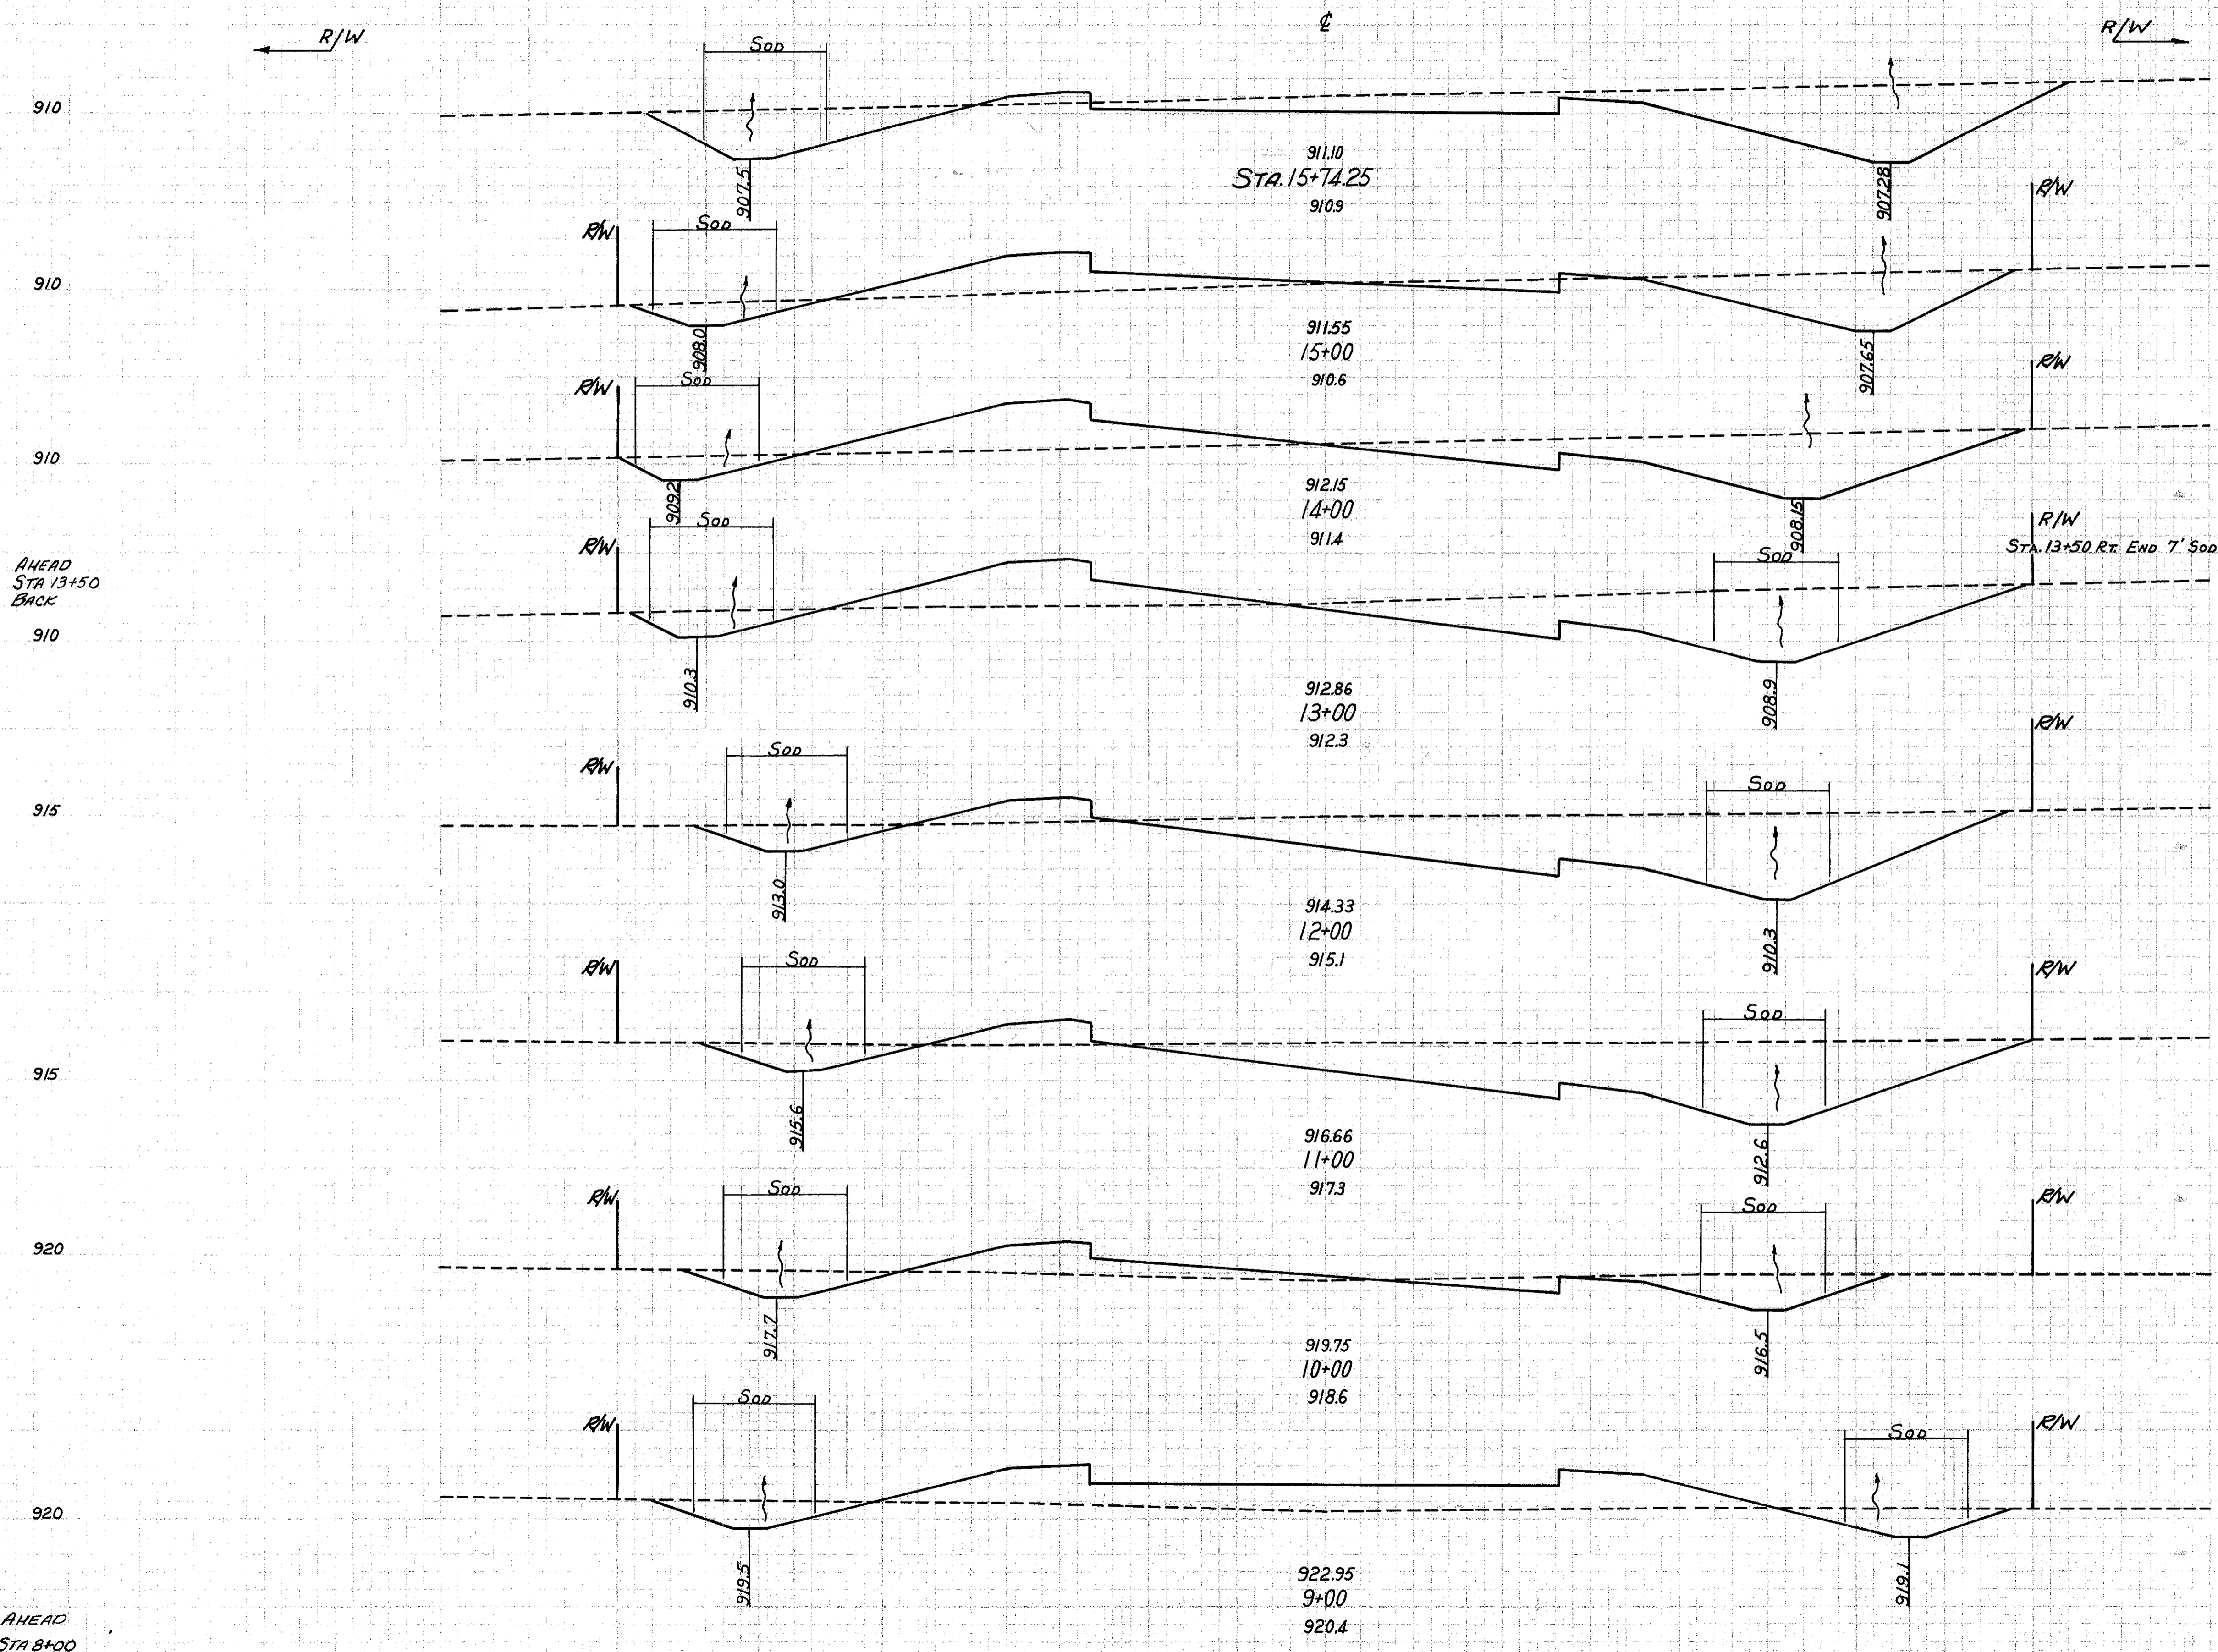

End Area		Volume	
Cut	Fill	Cut	Fill
115	3		
		230	45
52	30		
		241	124
78	37		
		315	128
92	32		
		424	78
137	10		
		493	35
129	9		
		296	44
31	21		
		94	174
20	73		
		70	217
18	44		

SCALE 1"=5'

AUBURN ROAD STA.9+00 TO STA.15+74.25