

FED. RD. DIVISION	STATE	PROJECT	
2	OHIO		


170
228

LAKE COUNTY
LAK-44-1.70

Seeding	Area	
	Width Feet	Sq Yds
158		
348		
93		
314		
20		
427		
194		

End Area		Volume	
Cut	Fill	Cut	Fill
38	1772		
		18	1108
0	621		
		30	575
32	0		
		228	0
310	0		

DATE: 6-25-58
BY: J.P.P. B.H.L.
CHECKED: J.P.P. B.H.L.
SCALE: 1" = 40'

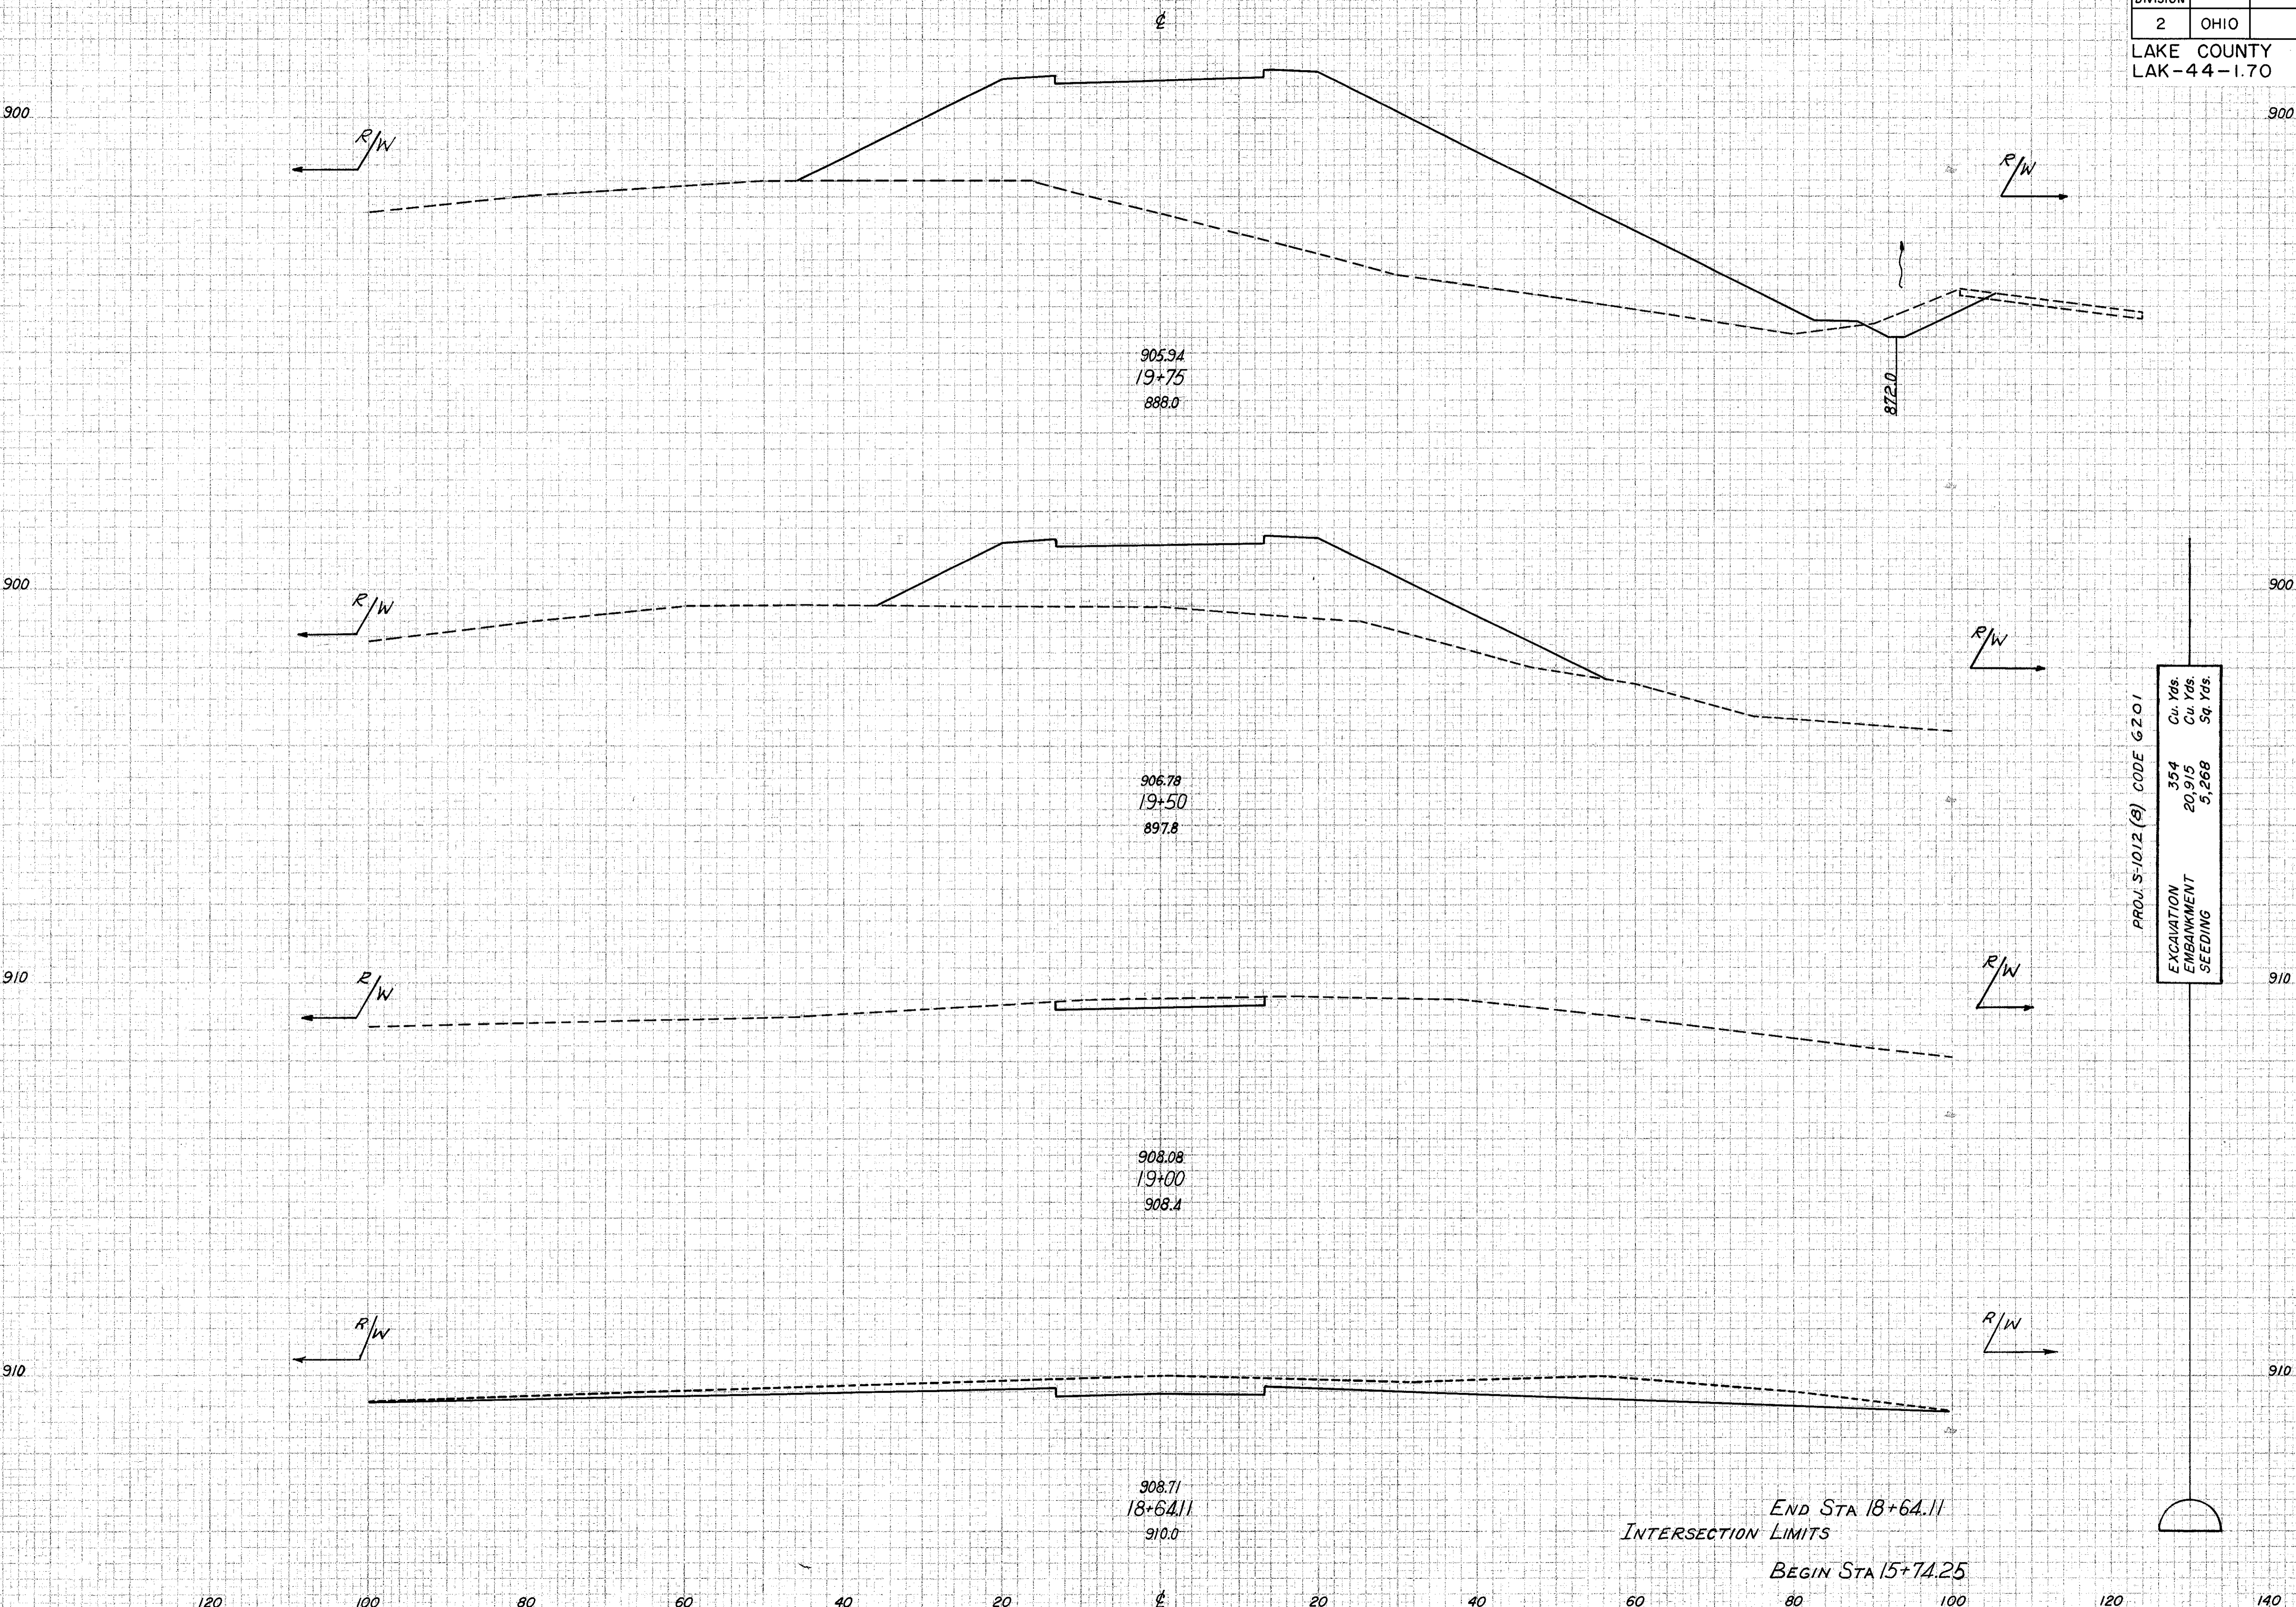

PROJ. S-1012 (S) CODE G201

EXCAVATION	Cu Yds.
EMBANKMENT	Cu Yds.
SEEDING	Sq Yds.
	354
	20,915
	5,268

END STA 18+64.11
INTERSECTION LIMITS
BEGIN STA 15+74.25

AUBURN ROAD STA. 18+64.11 TO STA. 19+75