


FED. RD. DIVISION	STATE	PROJECT	
2	OHIO		

171
228

LAKE COUNTY
LAK-44-1.70

Seeding	
Width Feet	Area SqYds
178	
457	
196	
259	
192	
367	
156	
136	
158	

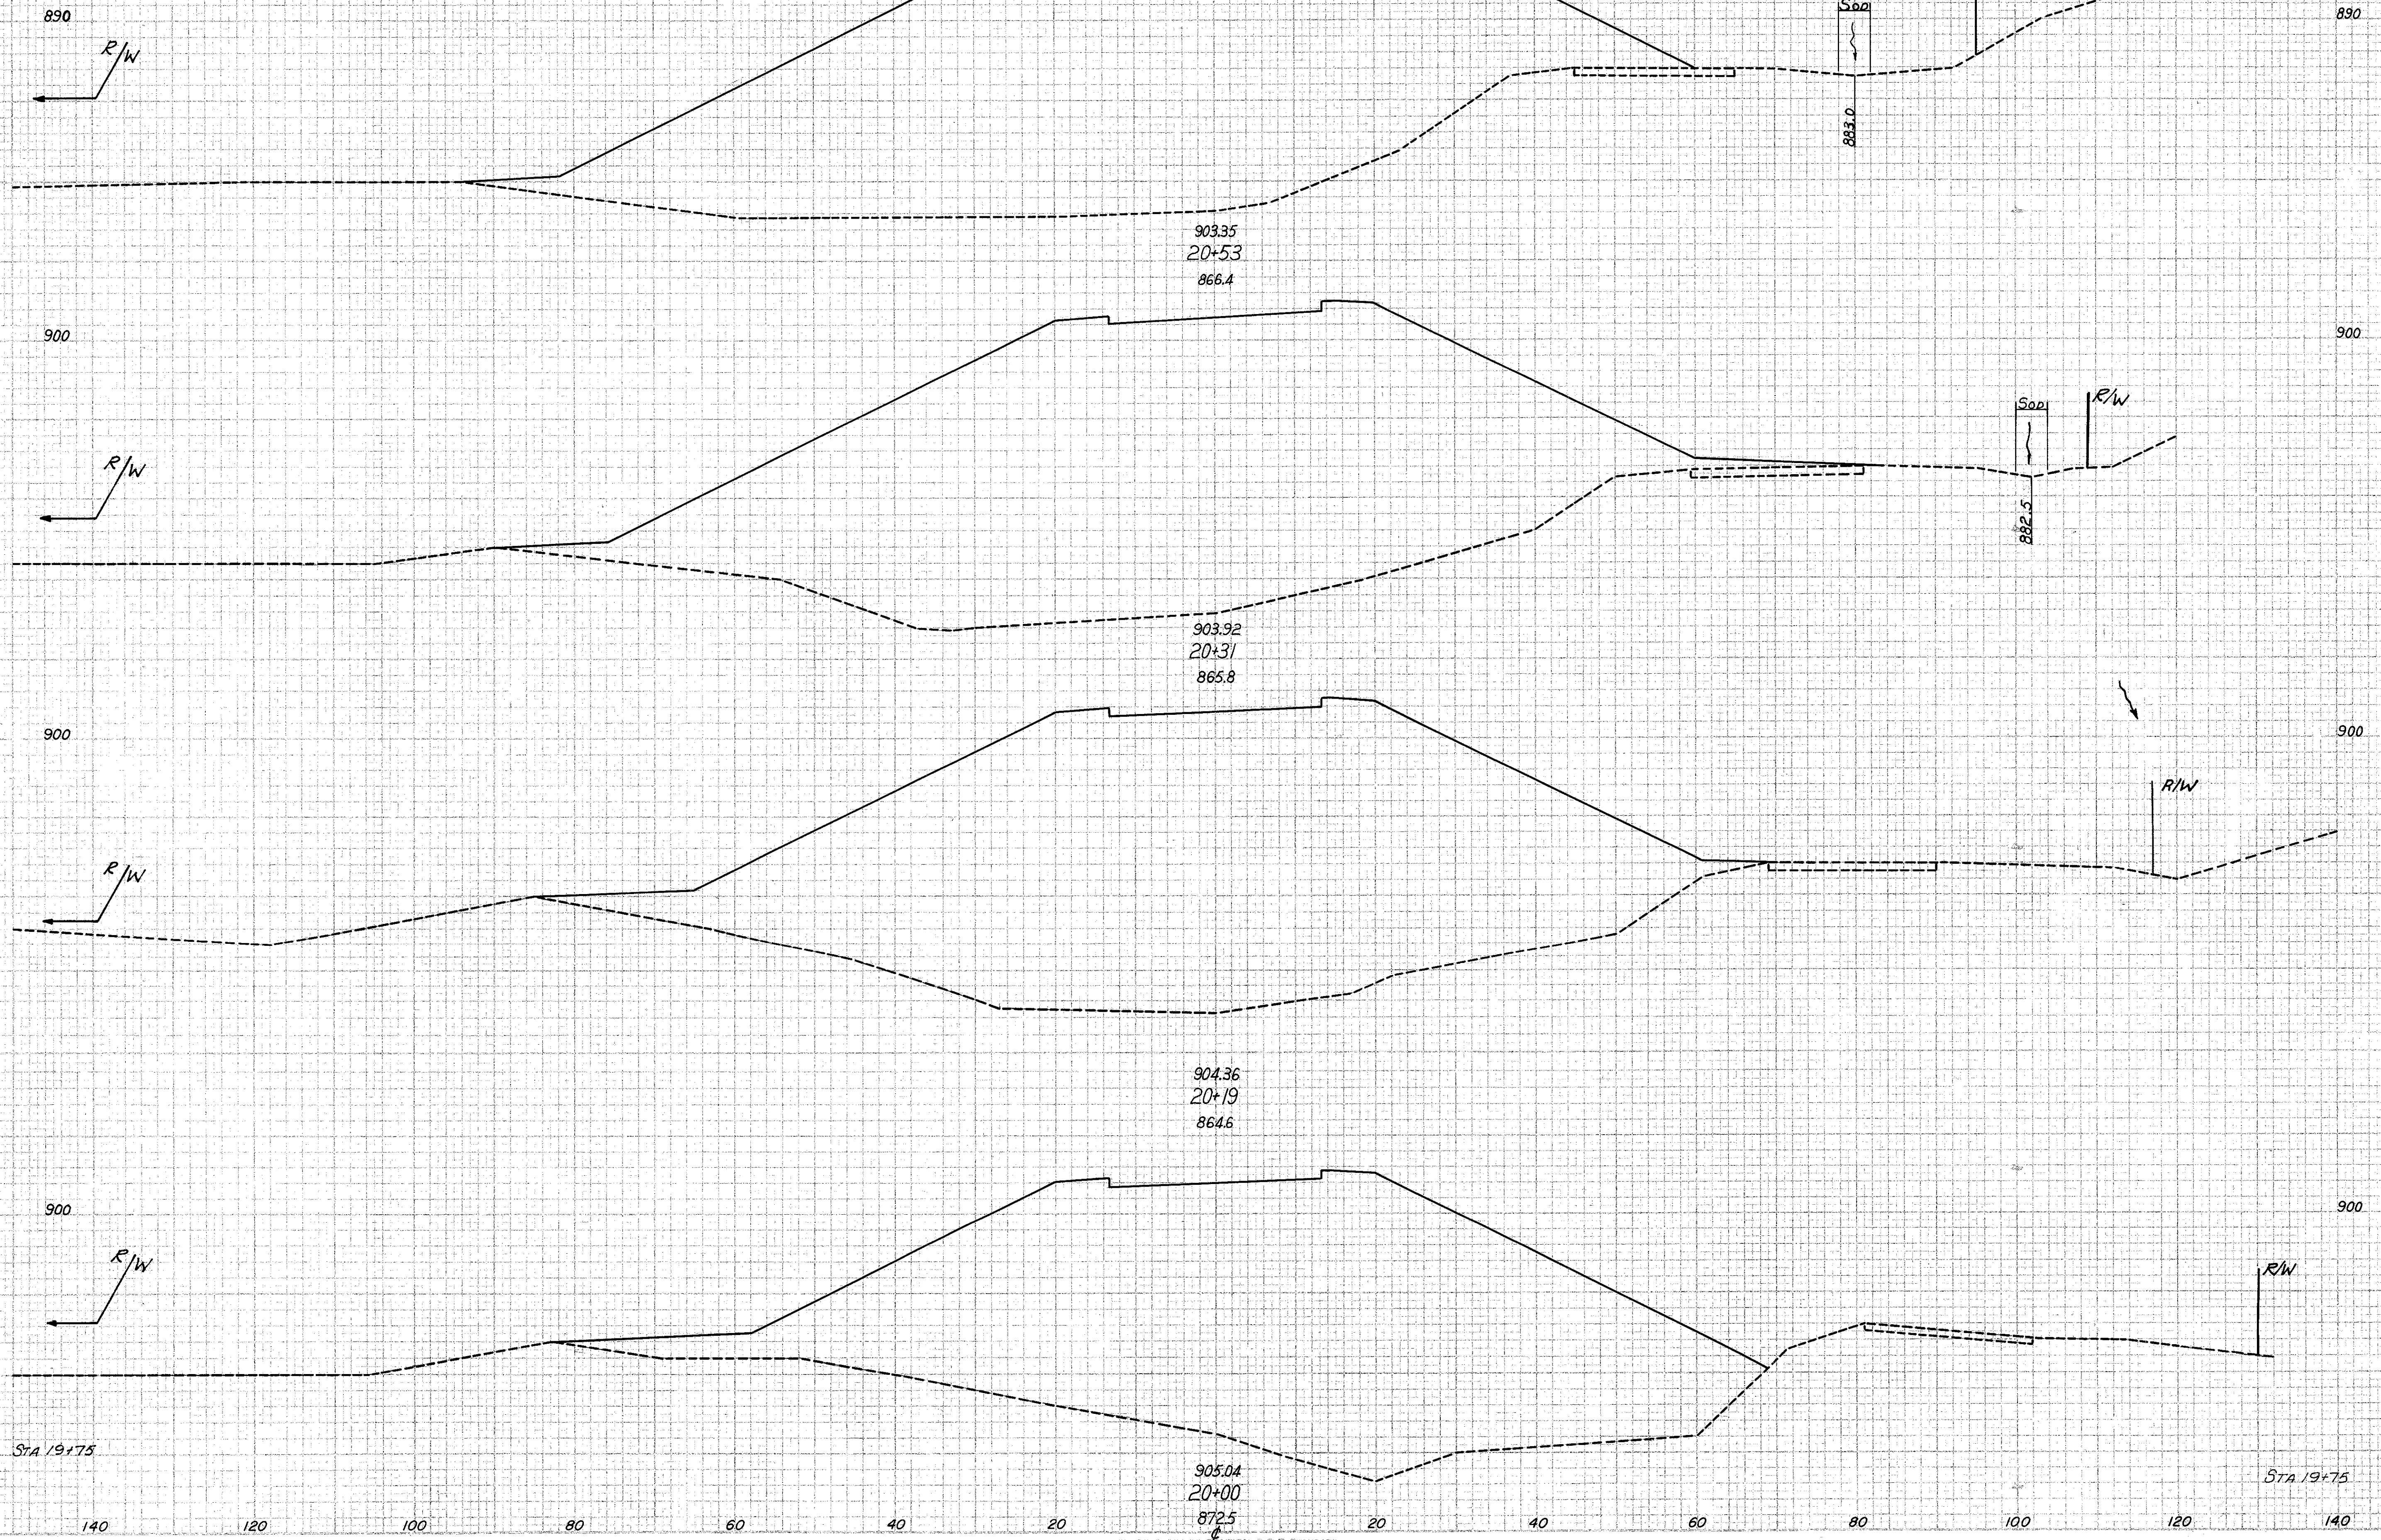

End Area		Volume	
Cut	Fill	Cut	Fill
0	3153		
			0 2671
0	3402		
			0 1526
0	3466		
			0 2286
0	3055		
			18 2235
38	1772		