


FED. RD. DIVISION	STATE	PROJECT
2	OHIO	

187  
228


LAKE COUNTY  
LAK-44-170

**CURVE DATA**

P.I. = STA. 12+20  
 $\Delta = 15^{\circ} 00'$   
 $D = 19^{\circ} 05' 56''$   
 $R = 300'$   
 $T = 39.5'$   
 $L = 78.5'$

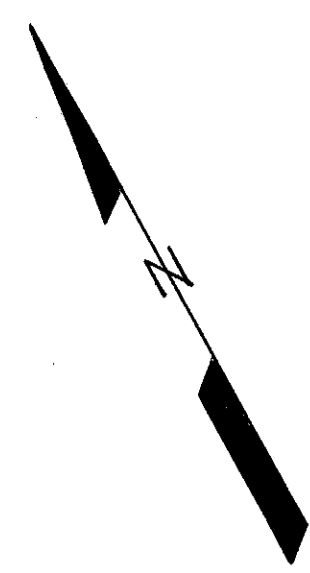

DATE	
BY	JPC
CHECKED	
APPROVED	
SCALE	

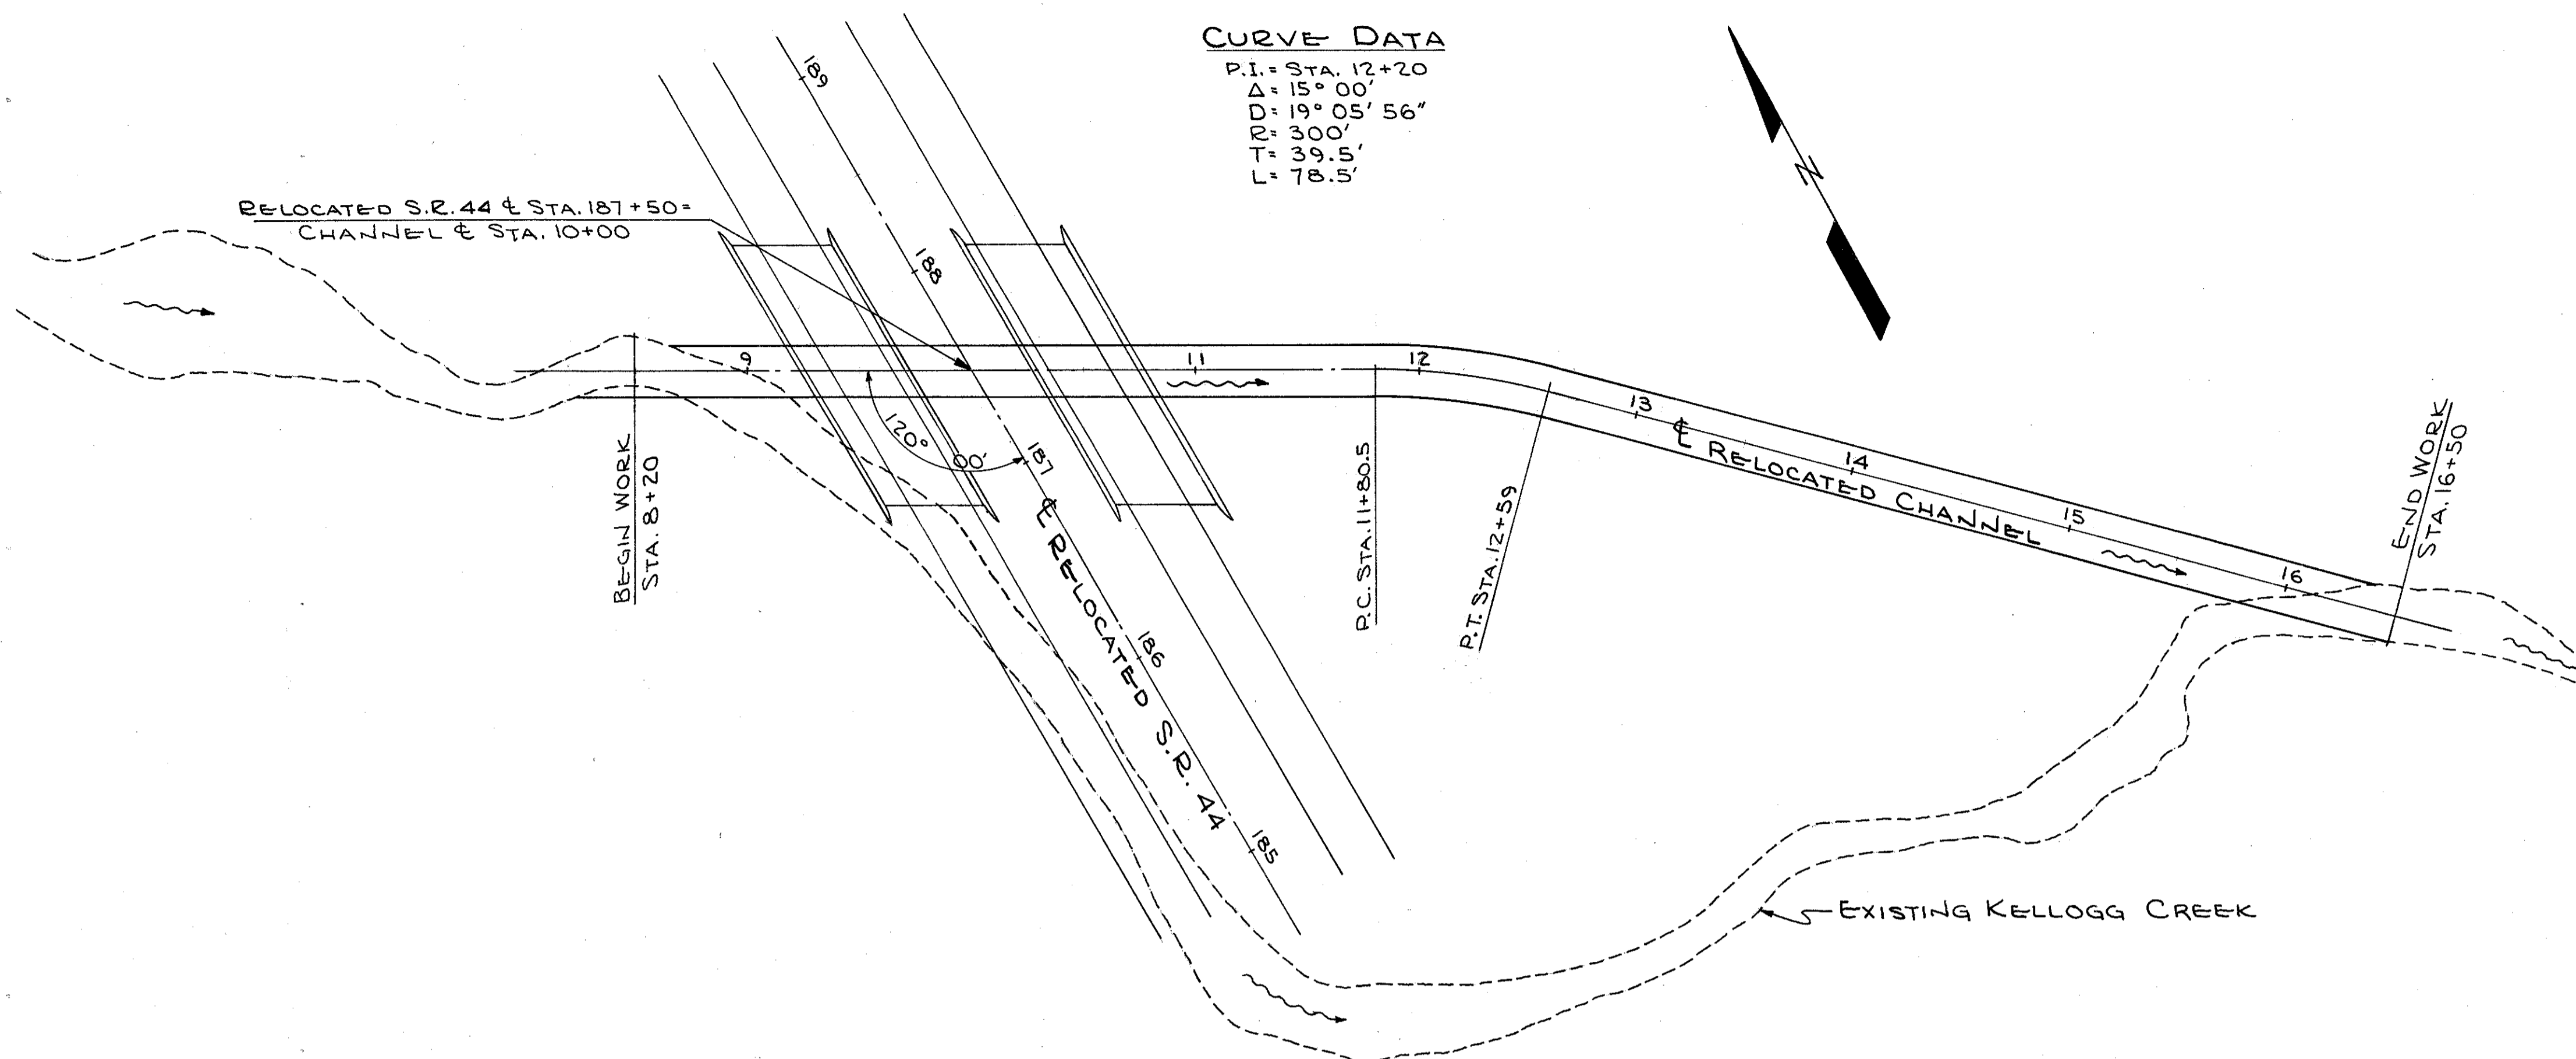

NOTE: FOR CROSS SECTIONS SEE SHEETS NO. 188 & 189  
 SCALE: 1"=50'

DATE	
BY	
CHECKED	
APPROVED	
SCALE	

