


END WORK STA. 16+50

FED. RD. DIVISION	STATE	PROJECT
2	OHIO	

189
228

LAKE COUNTY
LAK-44-170

Seeding
Width Area
Feet SqYds

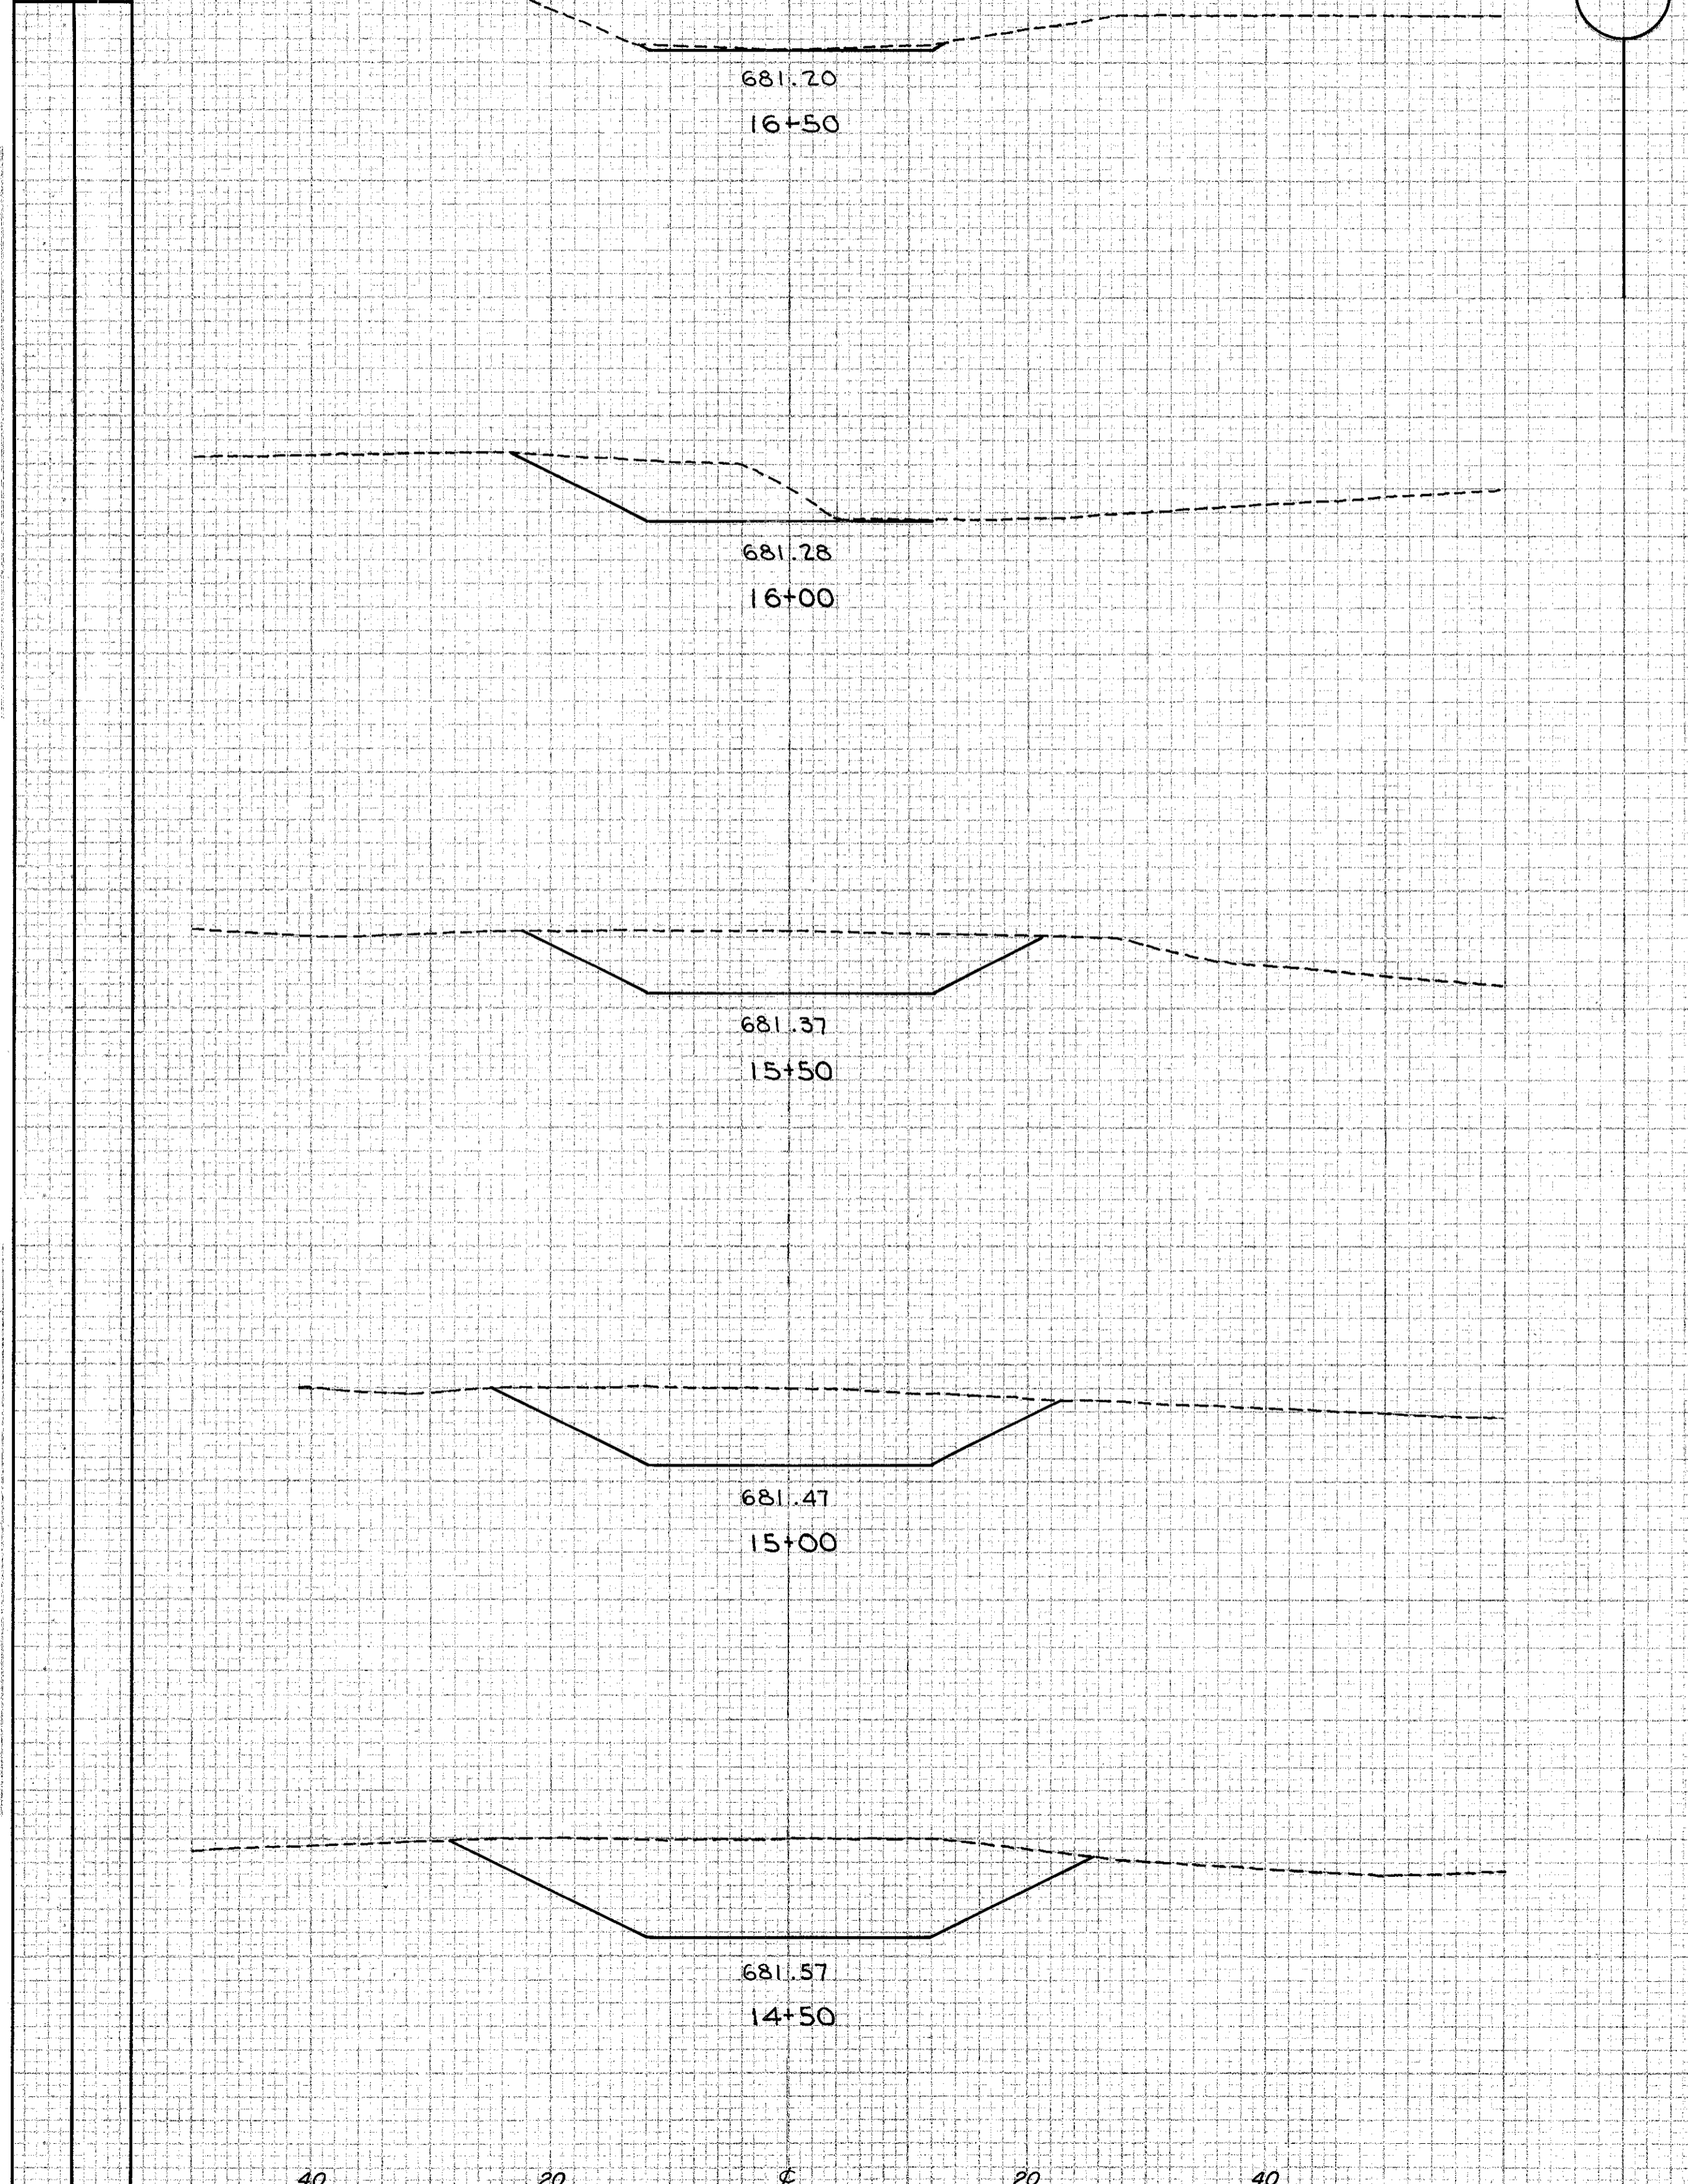

End Area
Volume
Cut Fill Cut Fill

End Area	Volume
Cut	Fill
5	
	91
93	
	252
179	
	382
234	
	525
333	
	668
389	

Seeding
Width Area
Feet SqYds

End Area	Volume
Cut	Fill

End Area
Volume
Cut Fill Cut Fill

End Area	Volume
Cut	Fill

DATE: 5-5-58
BY: JMC
JAC

DATE: 5-5-58
BY: JMC
JAC

SCALE: 1"=10' (HOR. & VERT.)

CHANNEL WORK STA. 187+50