



LAKE COUNTY
LAK-44-1.70

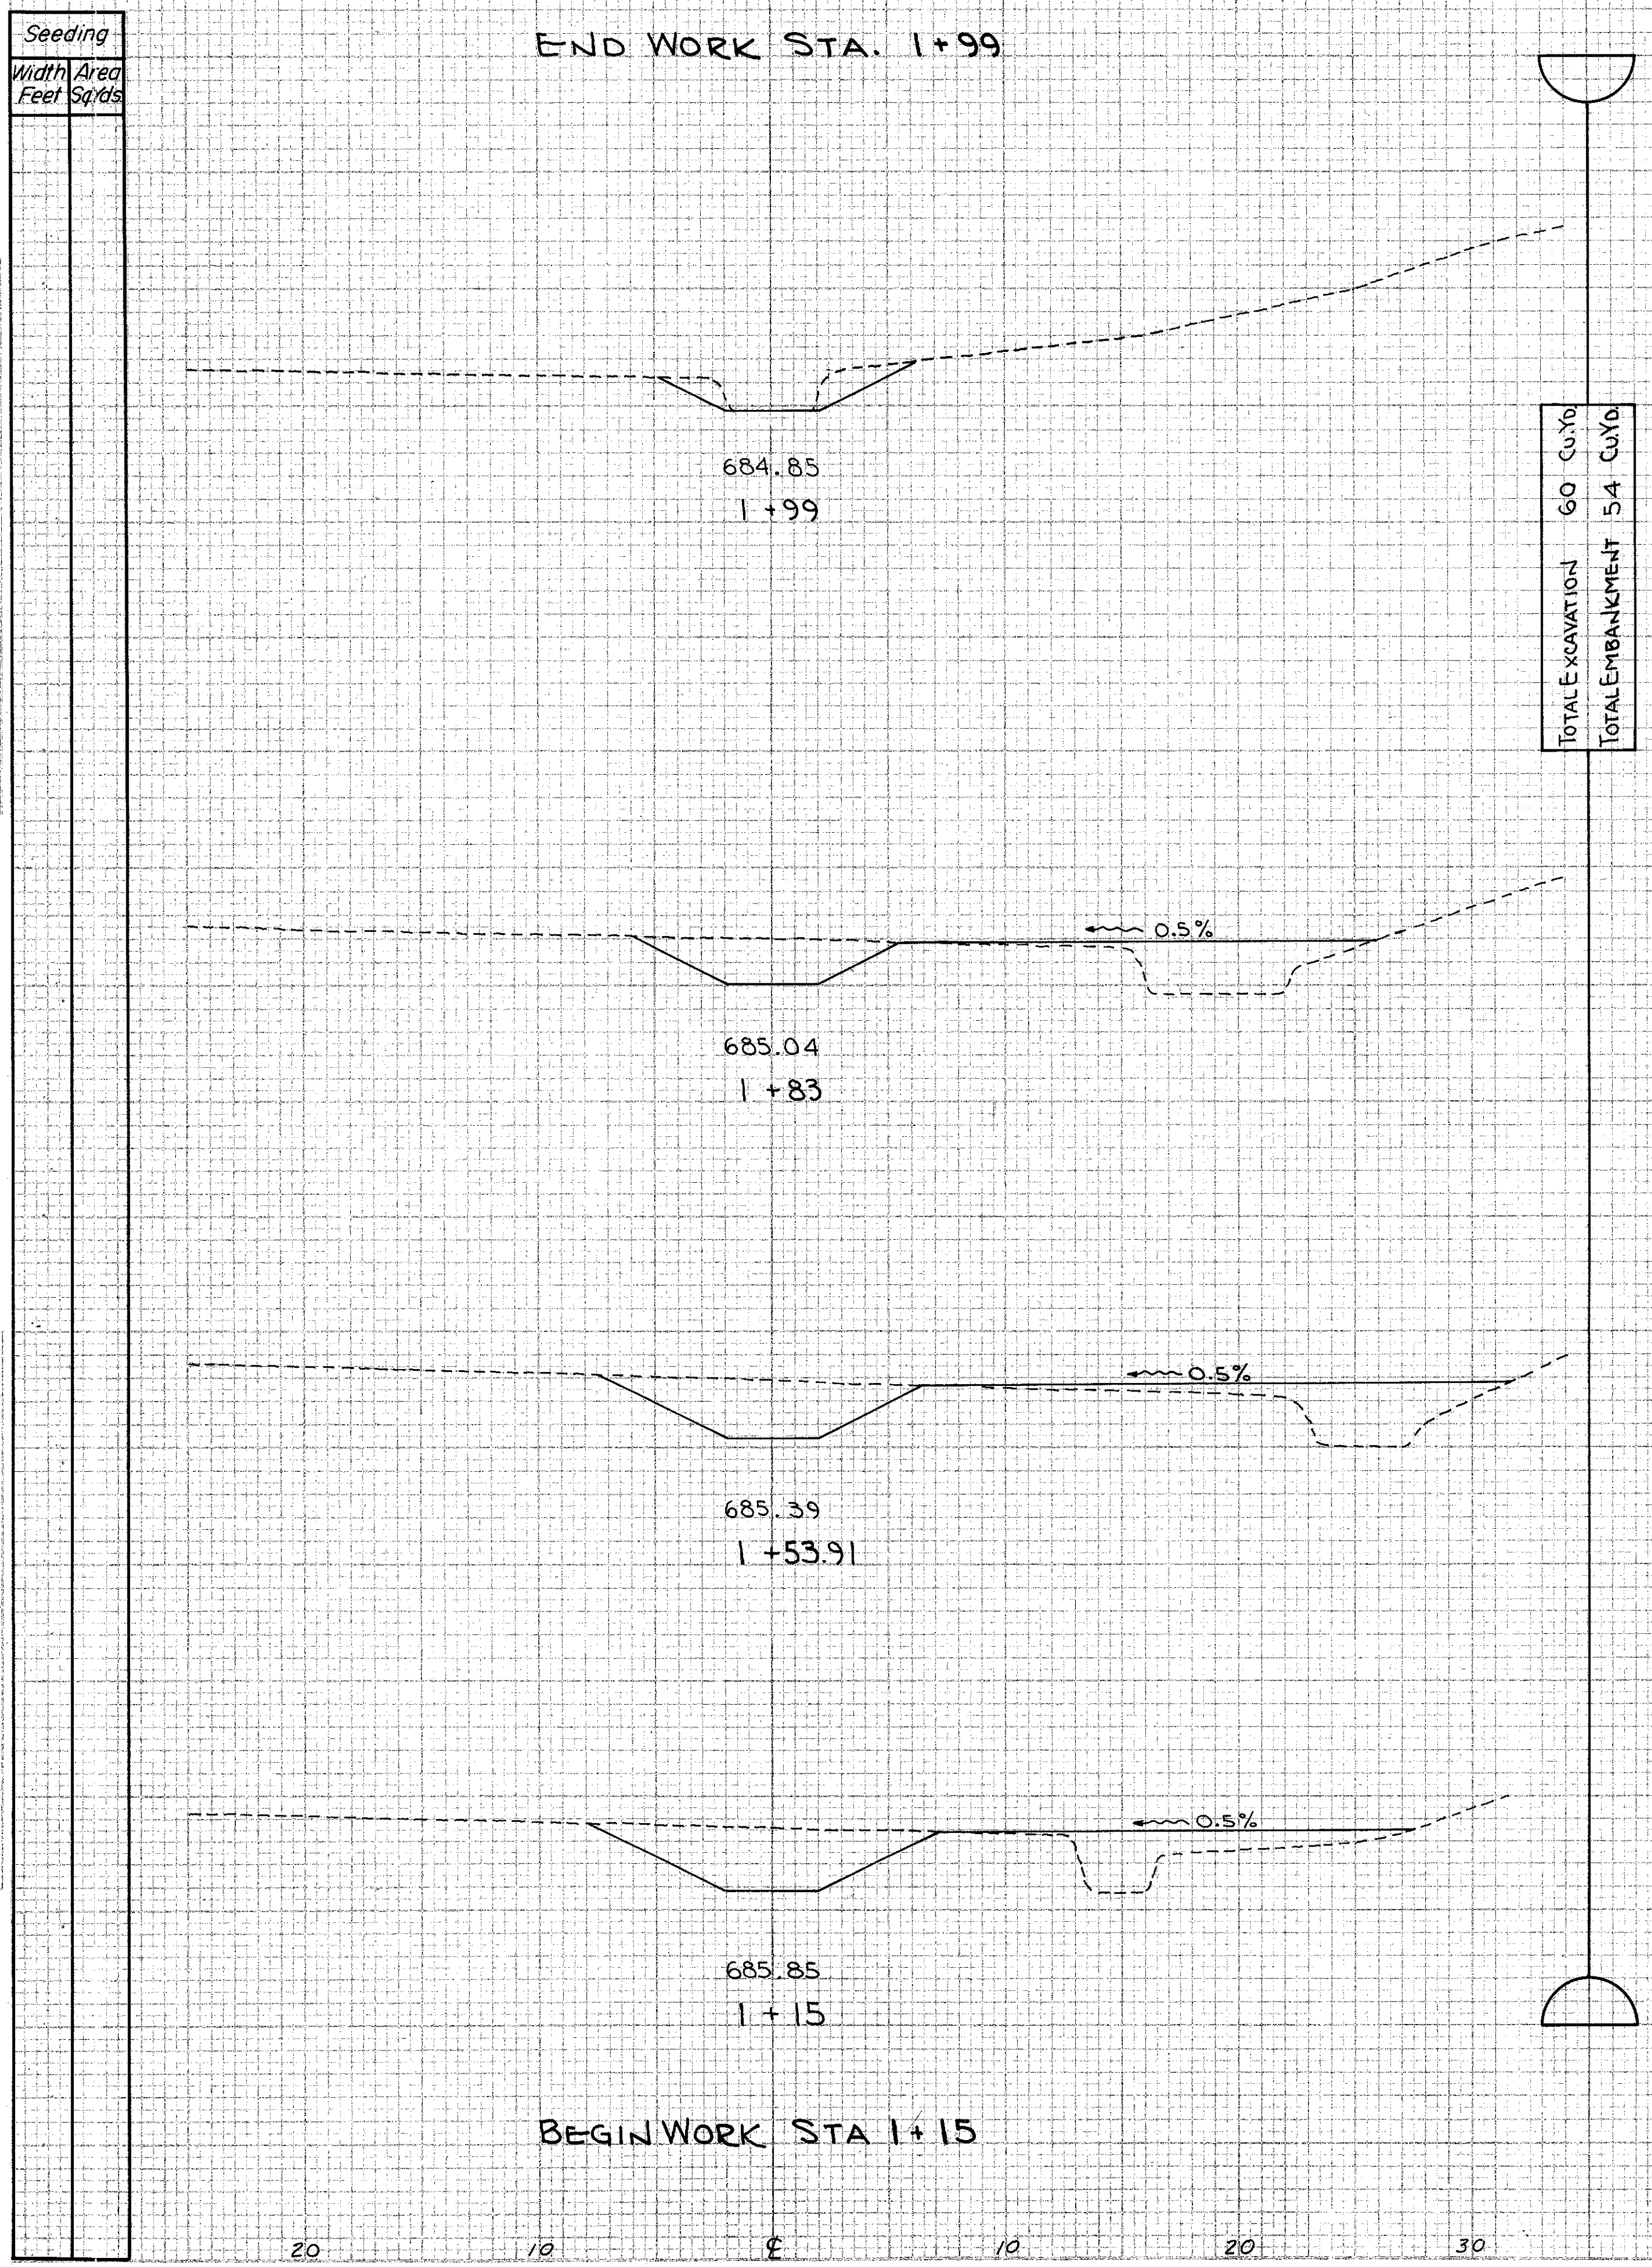

End Area		Volume		Seeding	
Cut	Fill	Cut	Fill	Width Feet	Area SqYds
6	0	7	5		
16	18	20	22		
21	22	33	27		
25	16				

TOTAL EXCAVATION 60 CU YD
TOTAL EMBANKMENT 54 CU YD

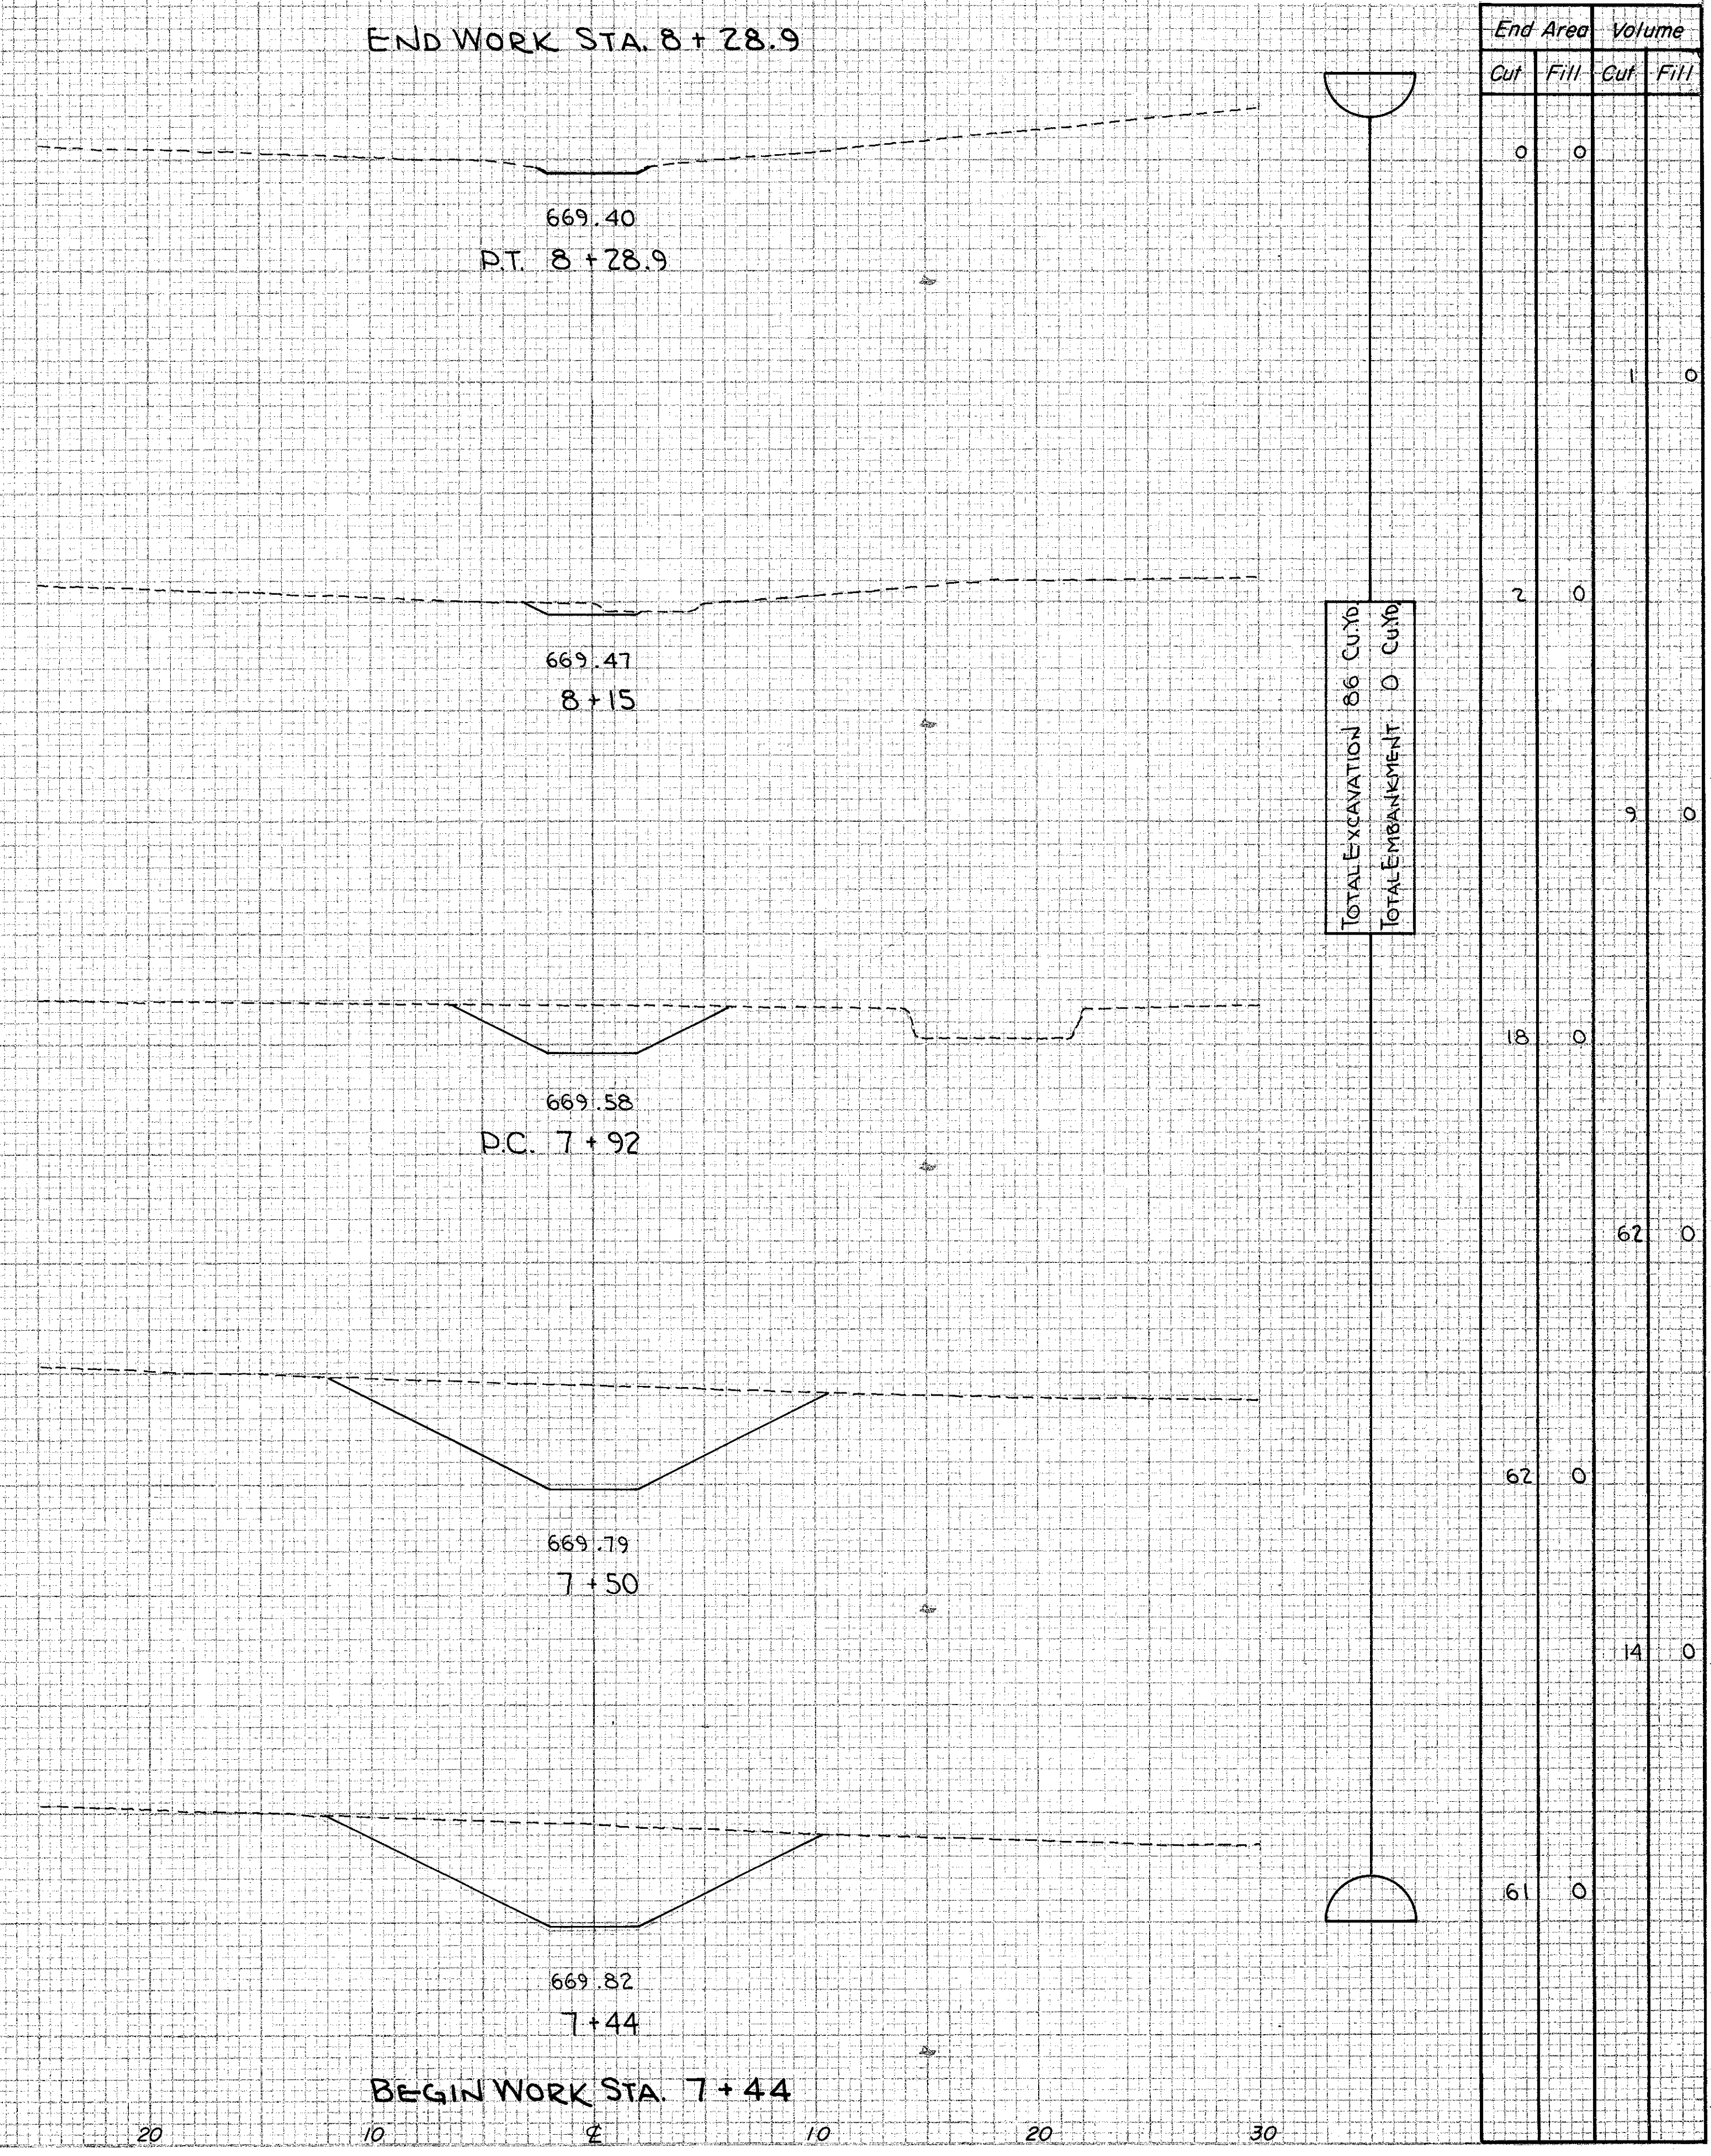

End Area		Volume		Seeding	
Cut	Fill	Cut	Fill	Width Feet	Area SqYds
0	0	2	0		
		18	0		
		62	0		
		62	0		
61	0				

TOTAL EXCAVATION 86 CU YD
TOTAL EMBANKMENT 0 CU YD

CHANNEL WORK LEFT OF STA. 209+32

SCALE: 1" = 5' (HOR. & VERT.)

CHANNEL WORK RIGHT OF STA. 209+32

DATE: _____
BY: JMC
CHECKED: _____
DATE: _____
AREA: _____
AREA: _____

DATE: _____
BY: _____
CHECKED: _____
DATE: _____
AREA: _____
AREA: _____