


| | | |
|-------------------|-------|---------|
| FED. RD. DIVISION | STATE | PROJECT |
| 2 | OHIO | |

218
228

LAKE COUNTY
LAK-44-1.70

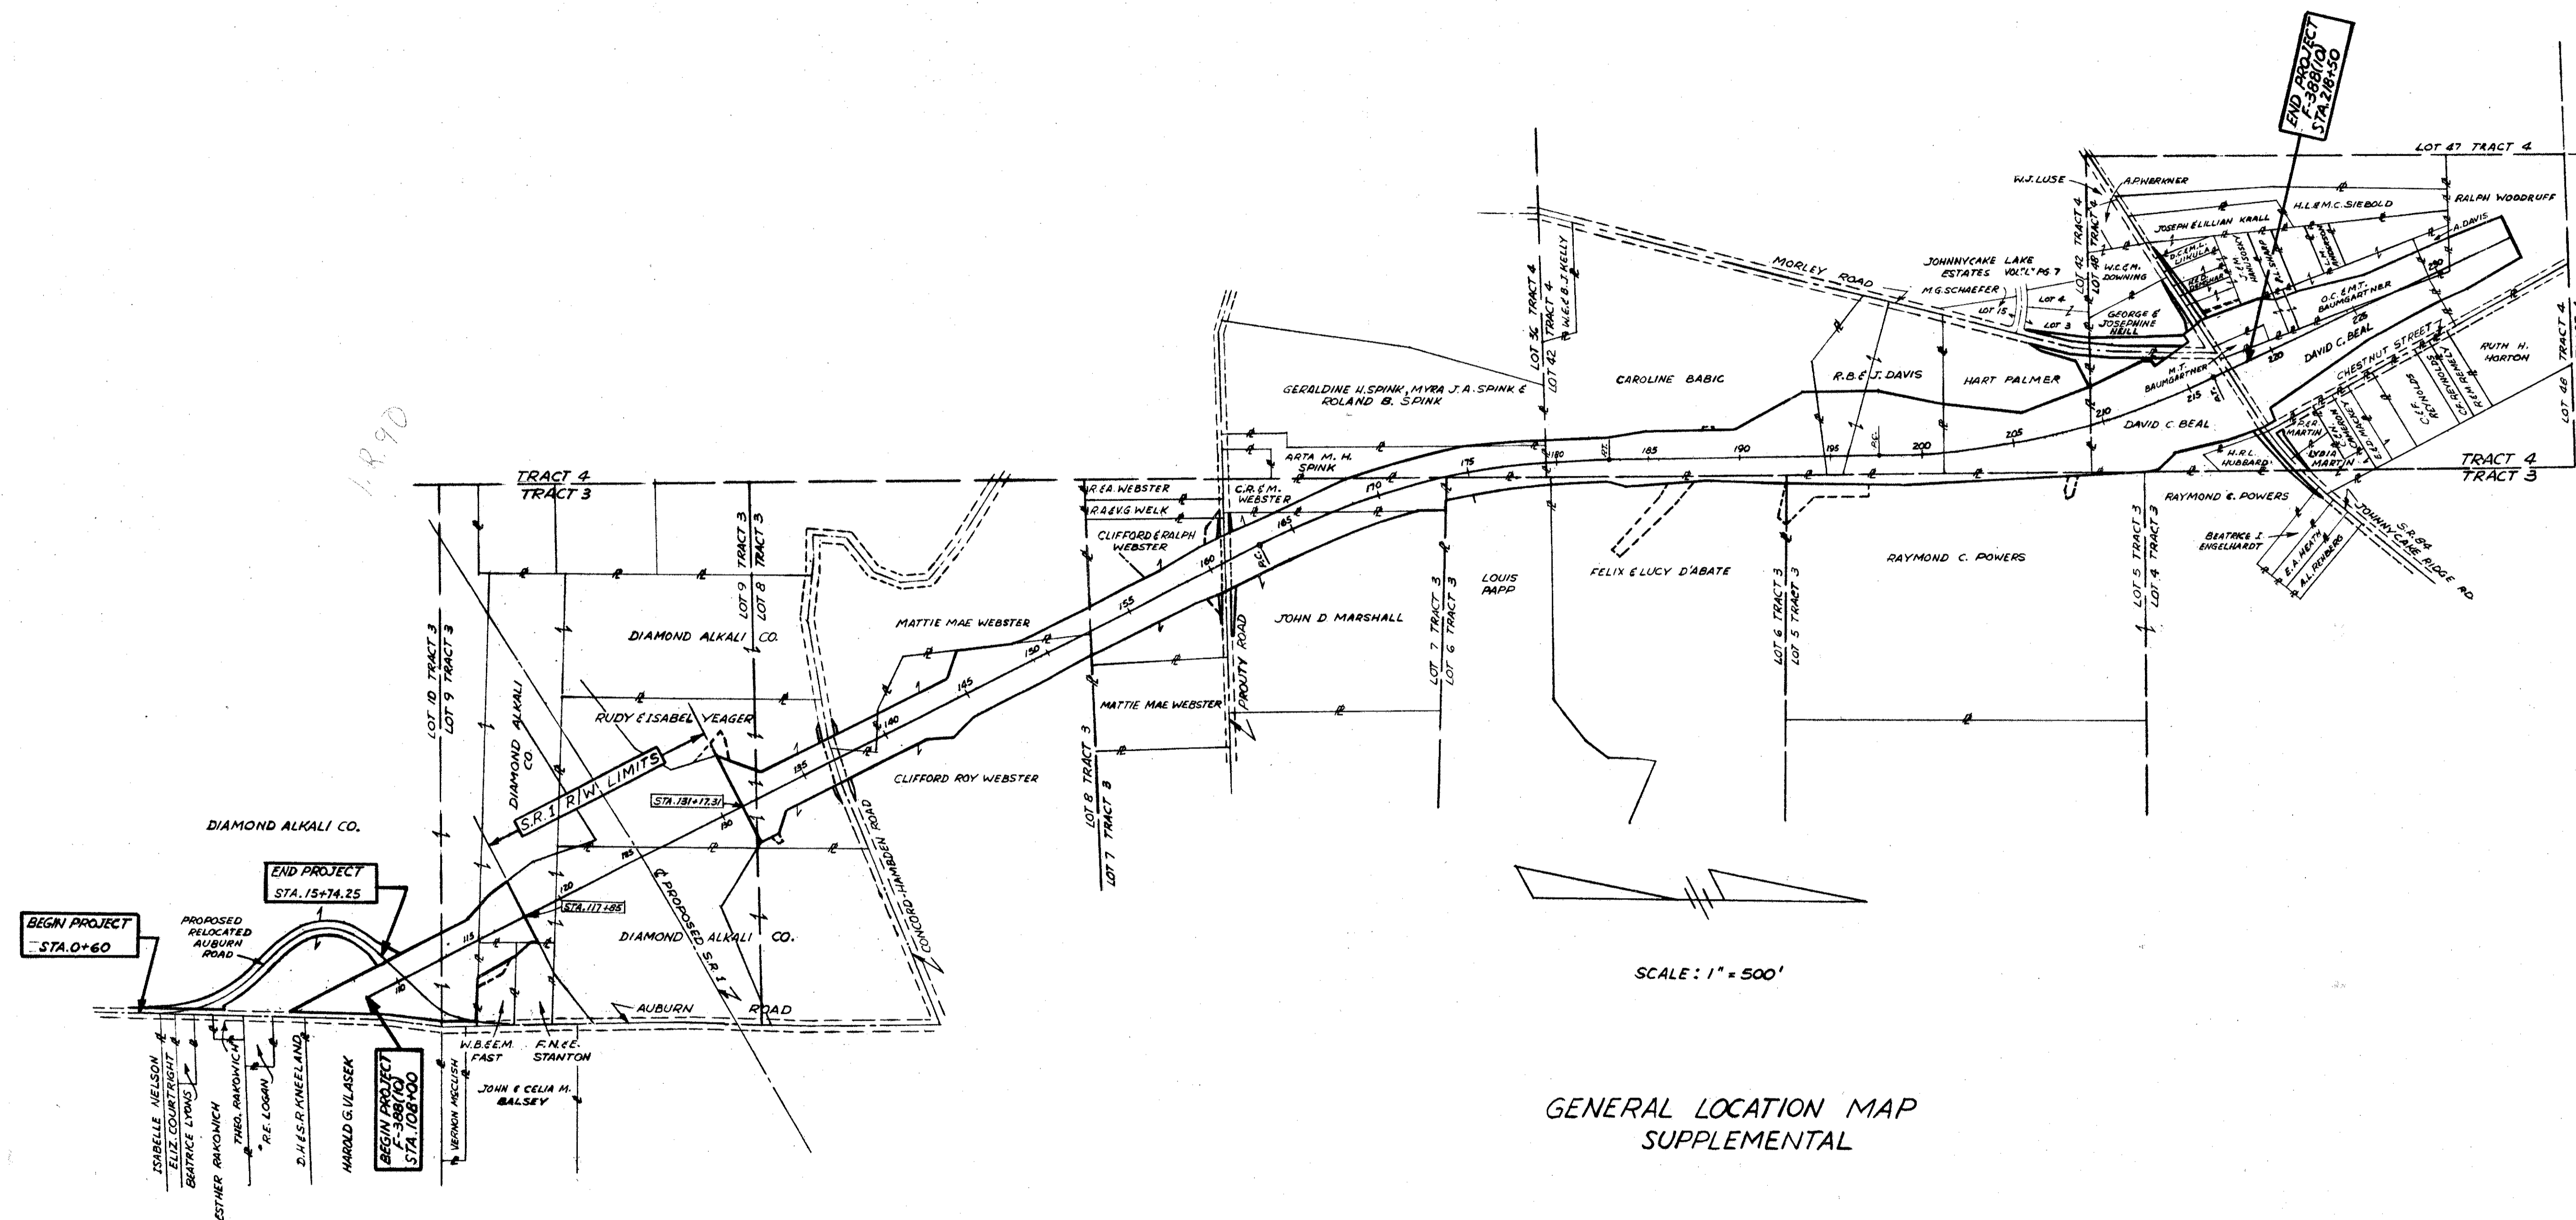

GENERAL LOCATION MAP
SUPPLEMENTAL

NOTE:
GENERAL LOCATION MAP AS SHOWN INCLUDES RIGHT OF WAY
FOR PROPOSED FUTURE CONSTRUCTION NORTH OF S.R. 84.

TRYGVE HOFF & ASSOCIATES
ENGINEERS
1922 EAST 107TH STREET CLEVELAND, OHIO

R/W PLAN
GENERAL LOCATION MAP
SUPPLEMENTAL

SCALE: 1" = 500' DATE

| DESIGNED | DRAWN | TRACED | CHECKED | REVIEWED | DATE | REVISED |
|----------|-------|--------|---------|----------|----------|---------|
| A.S. | A.S. | | G.O.H. | T.L.L. | 10/13/58 | |