

CONCORD TOWNSHIP  
LOT 10 TRACT 3


FED. RD. DIVISION	STATE	PROJECT	220
2	OHIO		228

LAKE COUNTY  
LAK -44-170

SS-18 FENCE TYPE "A" 436 L.F.

E-9 REMOVAL OF TREES & STUMPS  
12" to 18" - 2  
18" to 24" - 2  
24" to 30" - 0

NOTE:  
SIMPLE CURVES SUBSTITUTED FOR  
TRANSITION FOR PURPOSES OF  
RIGHT OF WAY DESCRIPTIONS ONLY.

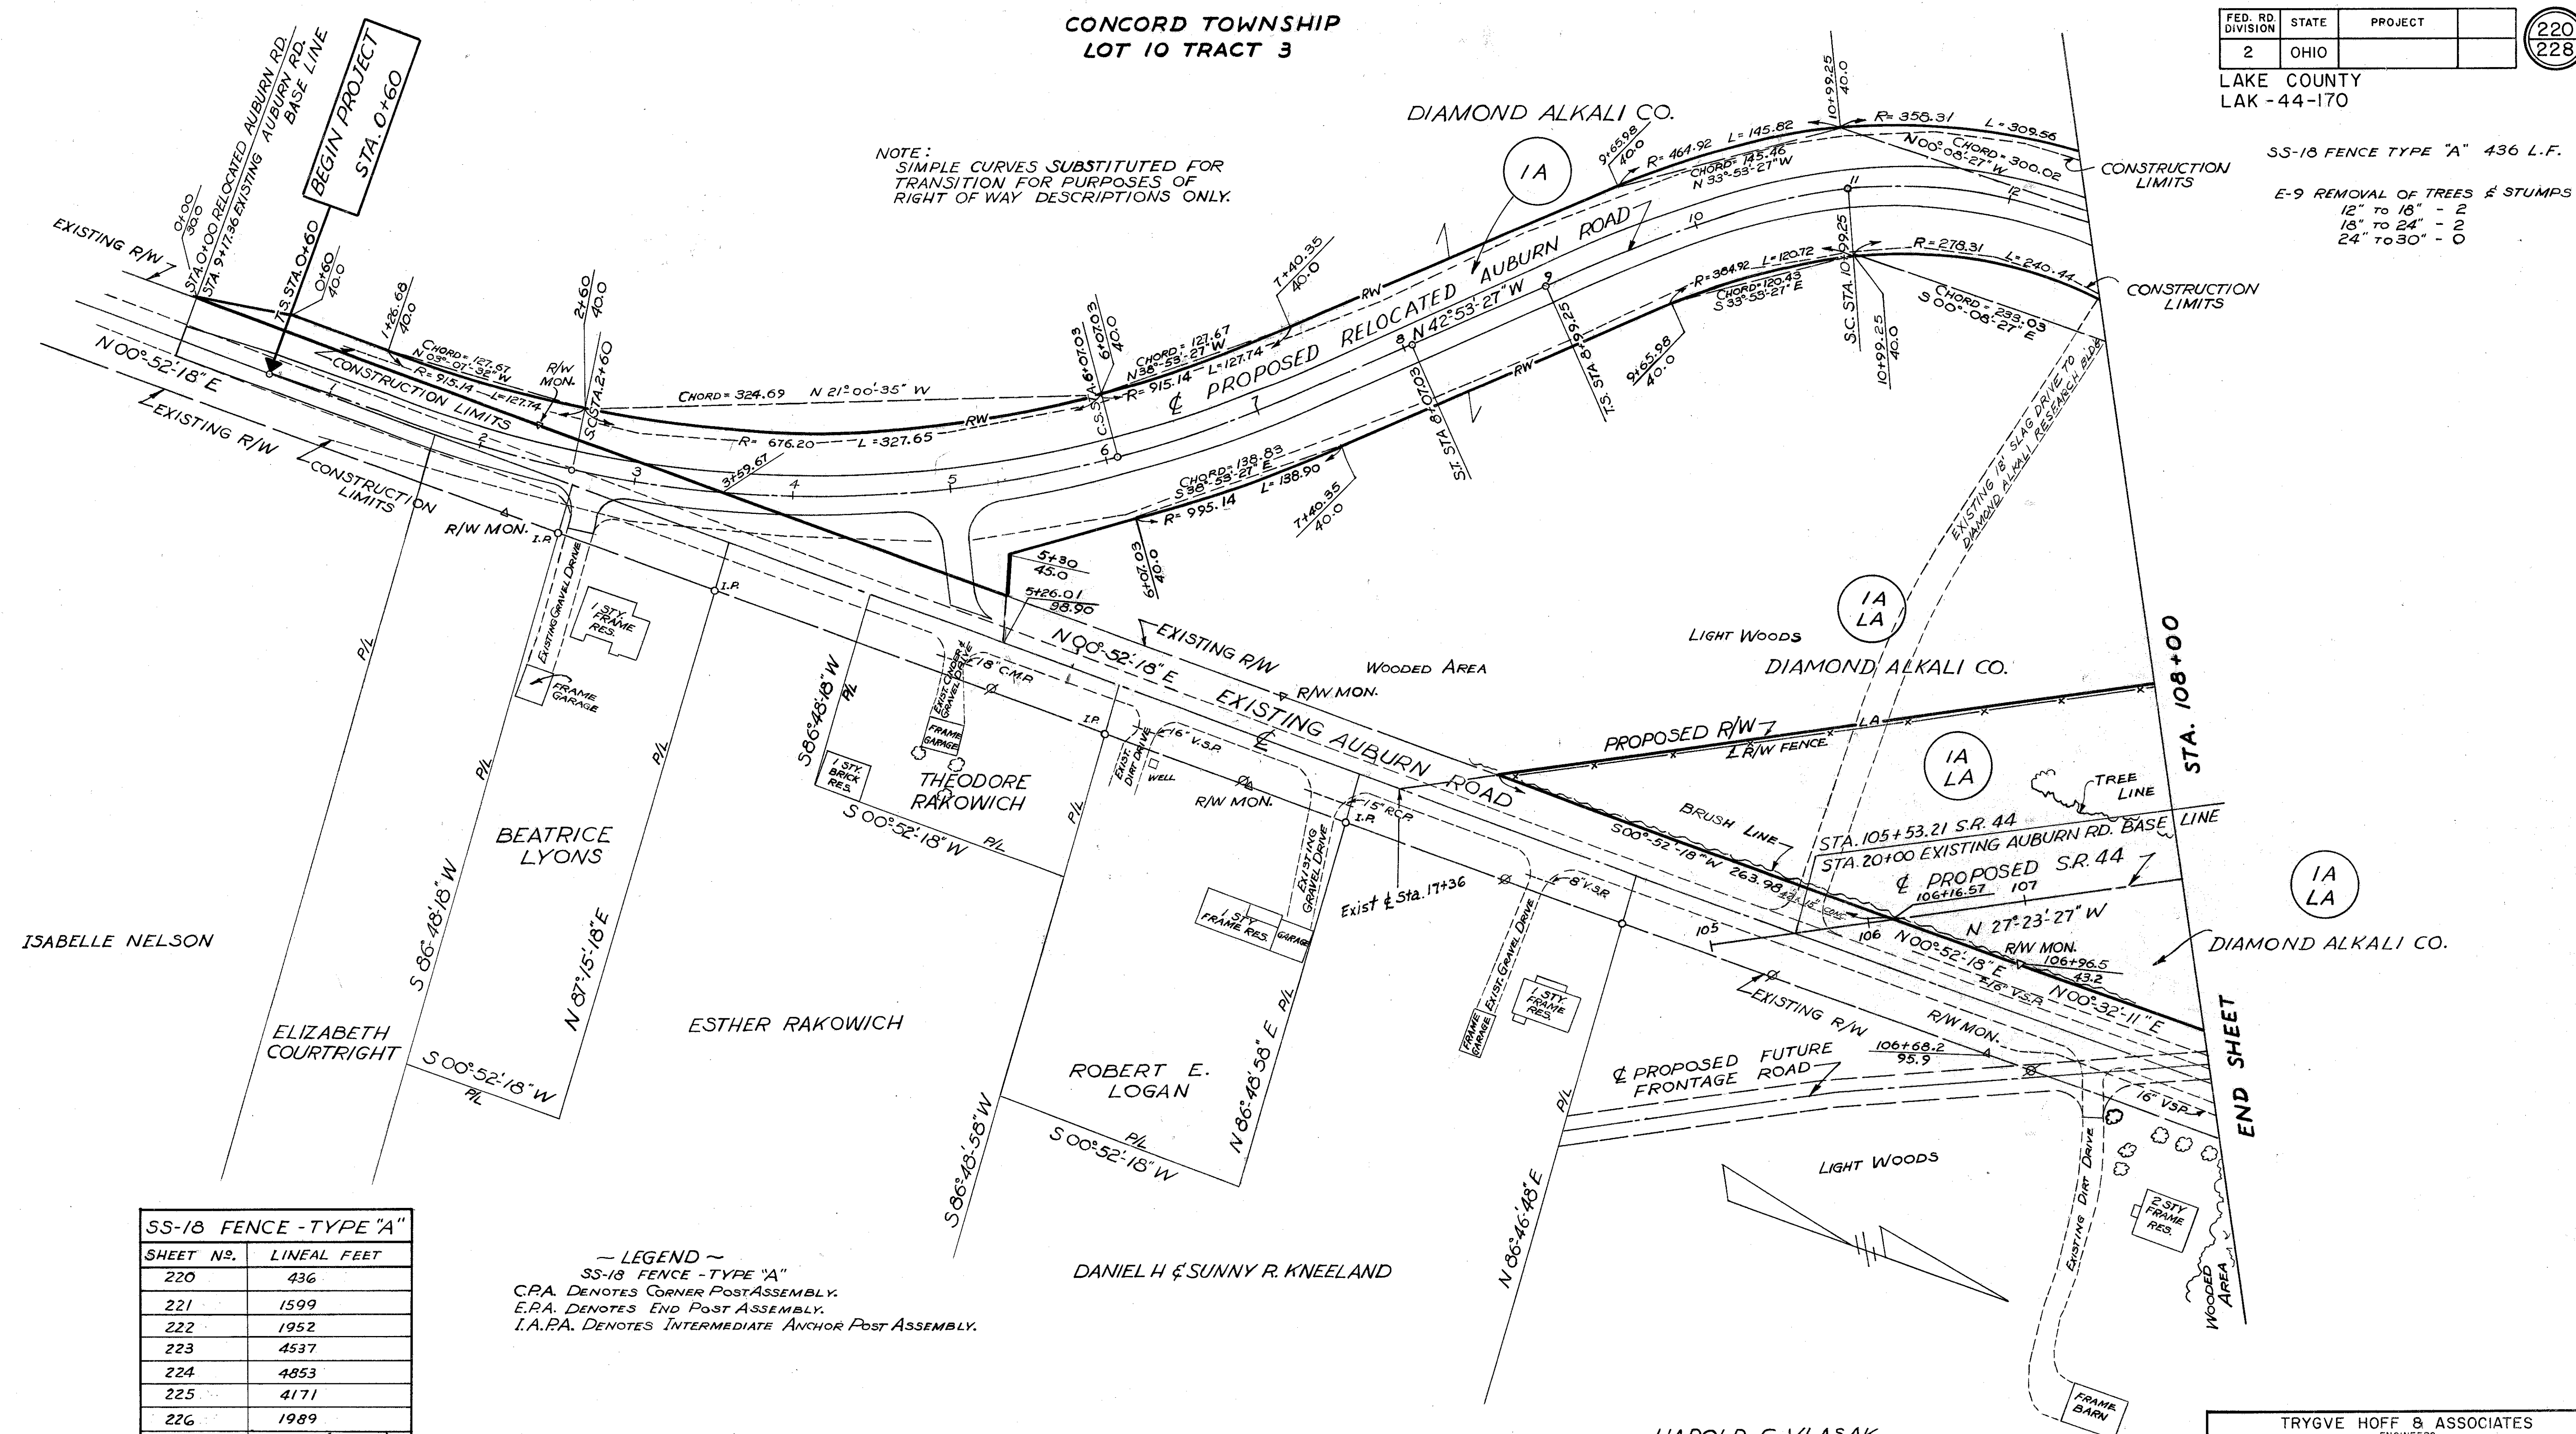

SS-18 FENCE - TYPE "A"	
SHEET NO.	LINEAL FEET
220	436
221	1599
222	1952
223	4537
224	4853
225	4171
226	1989
227	418 (** 1563)
228	0 (** 2137)
* TOTAL	19,955

— LEGEND —  
SS-18 FENCE - TYPE "A"  
C.P.A. DENOTES CORNER POST ASSEMBLY.  
E.P.A. DENOTES END POST ASSEMBLY.  
I.A.P.A. DENOTES INTERMEDIATE ANCHOR POST ASSEMBLY.

NOTE: TOTAL LINEAL FEET SS-18 FENCE TYPE "A" CARRIED TO GENERAL SUMMARY SHEET 12

\* TOTAL = SCALED PLAN DIMENSIONS + 5% ADDITIONAL FOR SLOPES.  
\*\* DENOTES FUTURE CONSTRUCTION STA. 217+54.03 TO STA. 235+00. NOT INCLUDED IN PROJECT F-388(10)

TRYGVE HOFF & ASSOCIATES  
ENGINEERS  
1922 EAST 107TH STREET CLEVELAND, OHIO

### R/W PLAN

STA. 105+00 TO STA. 108+00

SCALE 1" = 50' DATE

DESIGNED	DRAWN	TRACED	CHECKED	REVIEWED	DATE	REVISED
A.S.	A.S.		GOW	T.L.L.	10/11/89	5-13-90