

CONCORD TOWNSHIP
 LOT 10 TRACT 3
 LOT 9 TRACT 3


FED. RD. DIVISION	STATE	PROJECT	221 228
2	OHIO		

LAKE COUNTY
 LAK-44-170

SS-18 FENCE TYPE "A" 1599 L.F.

E-9 REMOVAL OF TREES & STUMPS
 12" to 18" - 105
 18" to 24" - 29
 24" to 30" - 21

NOTE:
 SIMPLE CURVES SUBSTITUTED FOR
 TRANSITION FOR PURPOSES OF
 RIGHT OF WAY DESCRIPTIONS ONLY.

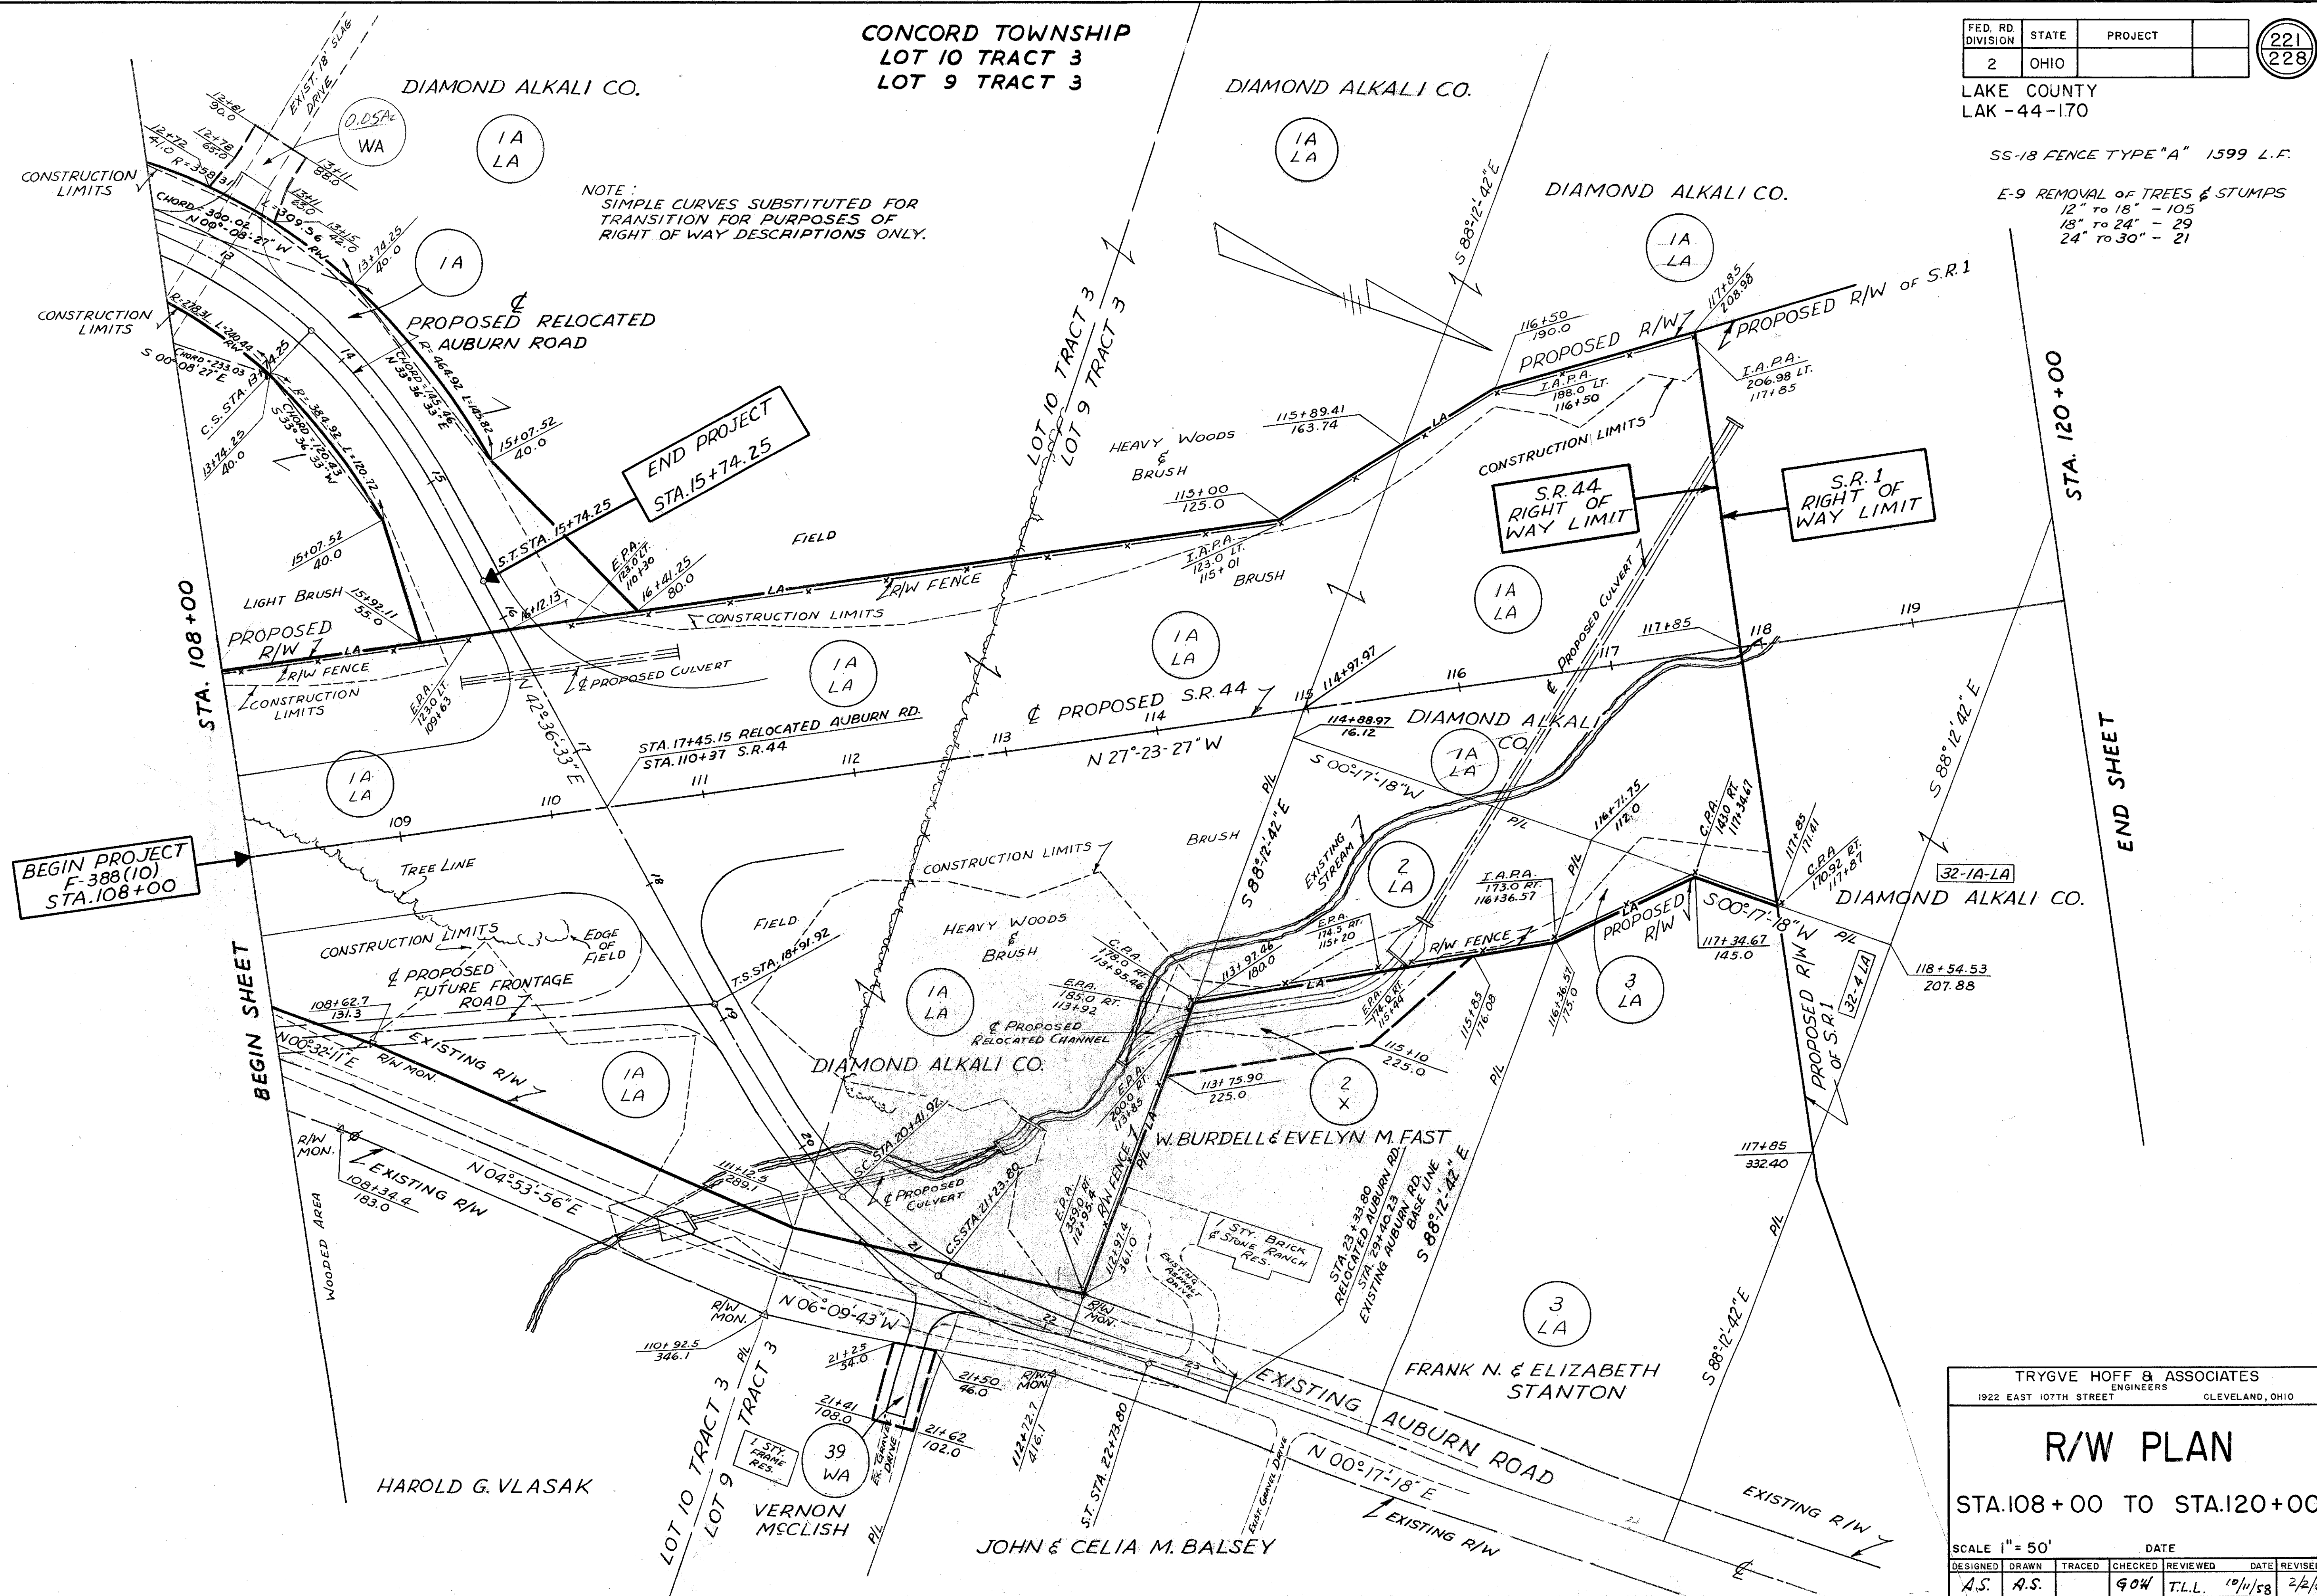

TRYGVE HOFF & ASSOCIATES
 ENGINEERS
 1922 EAST 107TH STREET CLEVELAND, OHIO

R/W PLAN
 STA. 108+00 TO STA. 120+00

SCALE 1" = 50'	DATE					
DESIGNED	DRAWN	TRACED	CHECKED	REVIEWED	DATE	REVISED
A.S.	A.S.		GOW	T.L.L.	10/11/58	2/2/60