


FED. RD. DIVISION	STATE	PROJECT	
2	OHIO		

222
228

LAKE COUNTY
LAK-44-170

SS-18 FENCE TYPE "A" 1952 L.F.
E-9 REMOVAL OF TREES & STUMPS
12" to 18" - 48
18" to 24" - 10
24" to 30" - 0

CONCORD TOWNSHIP
LOT 9 TRACT 3

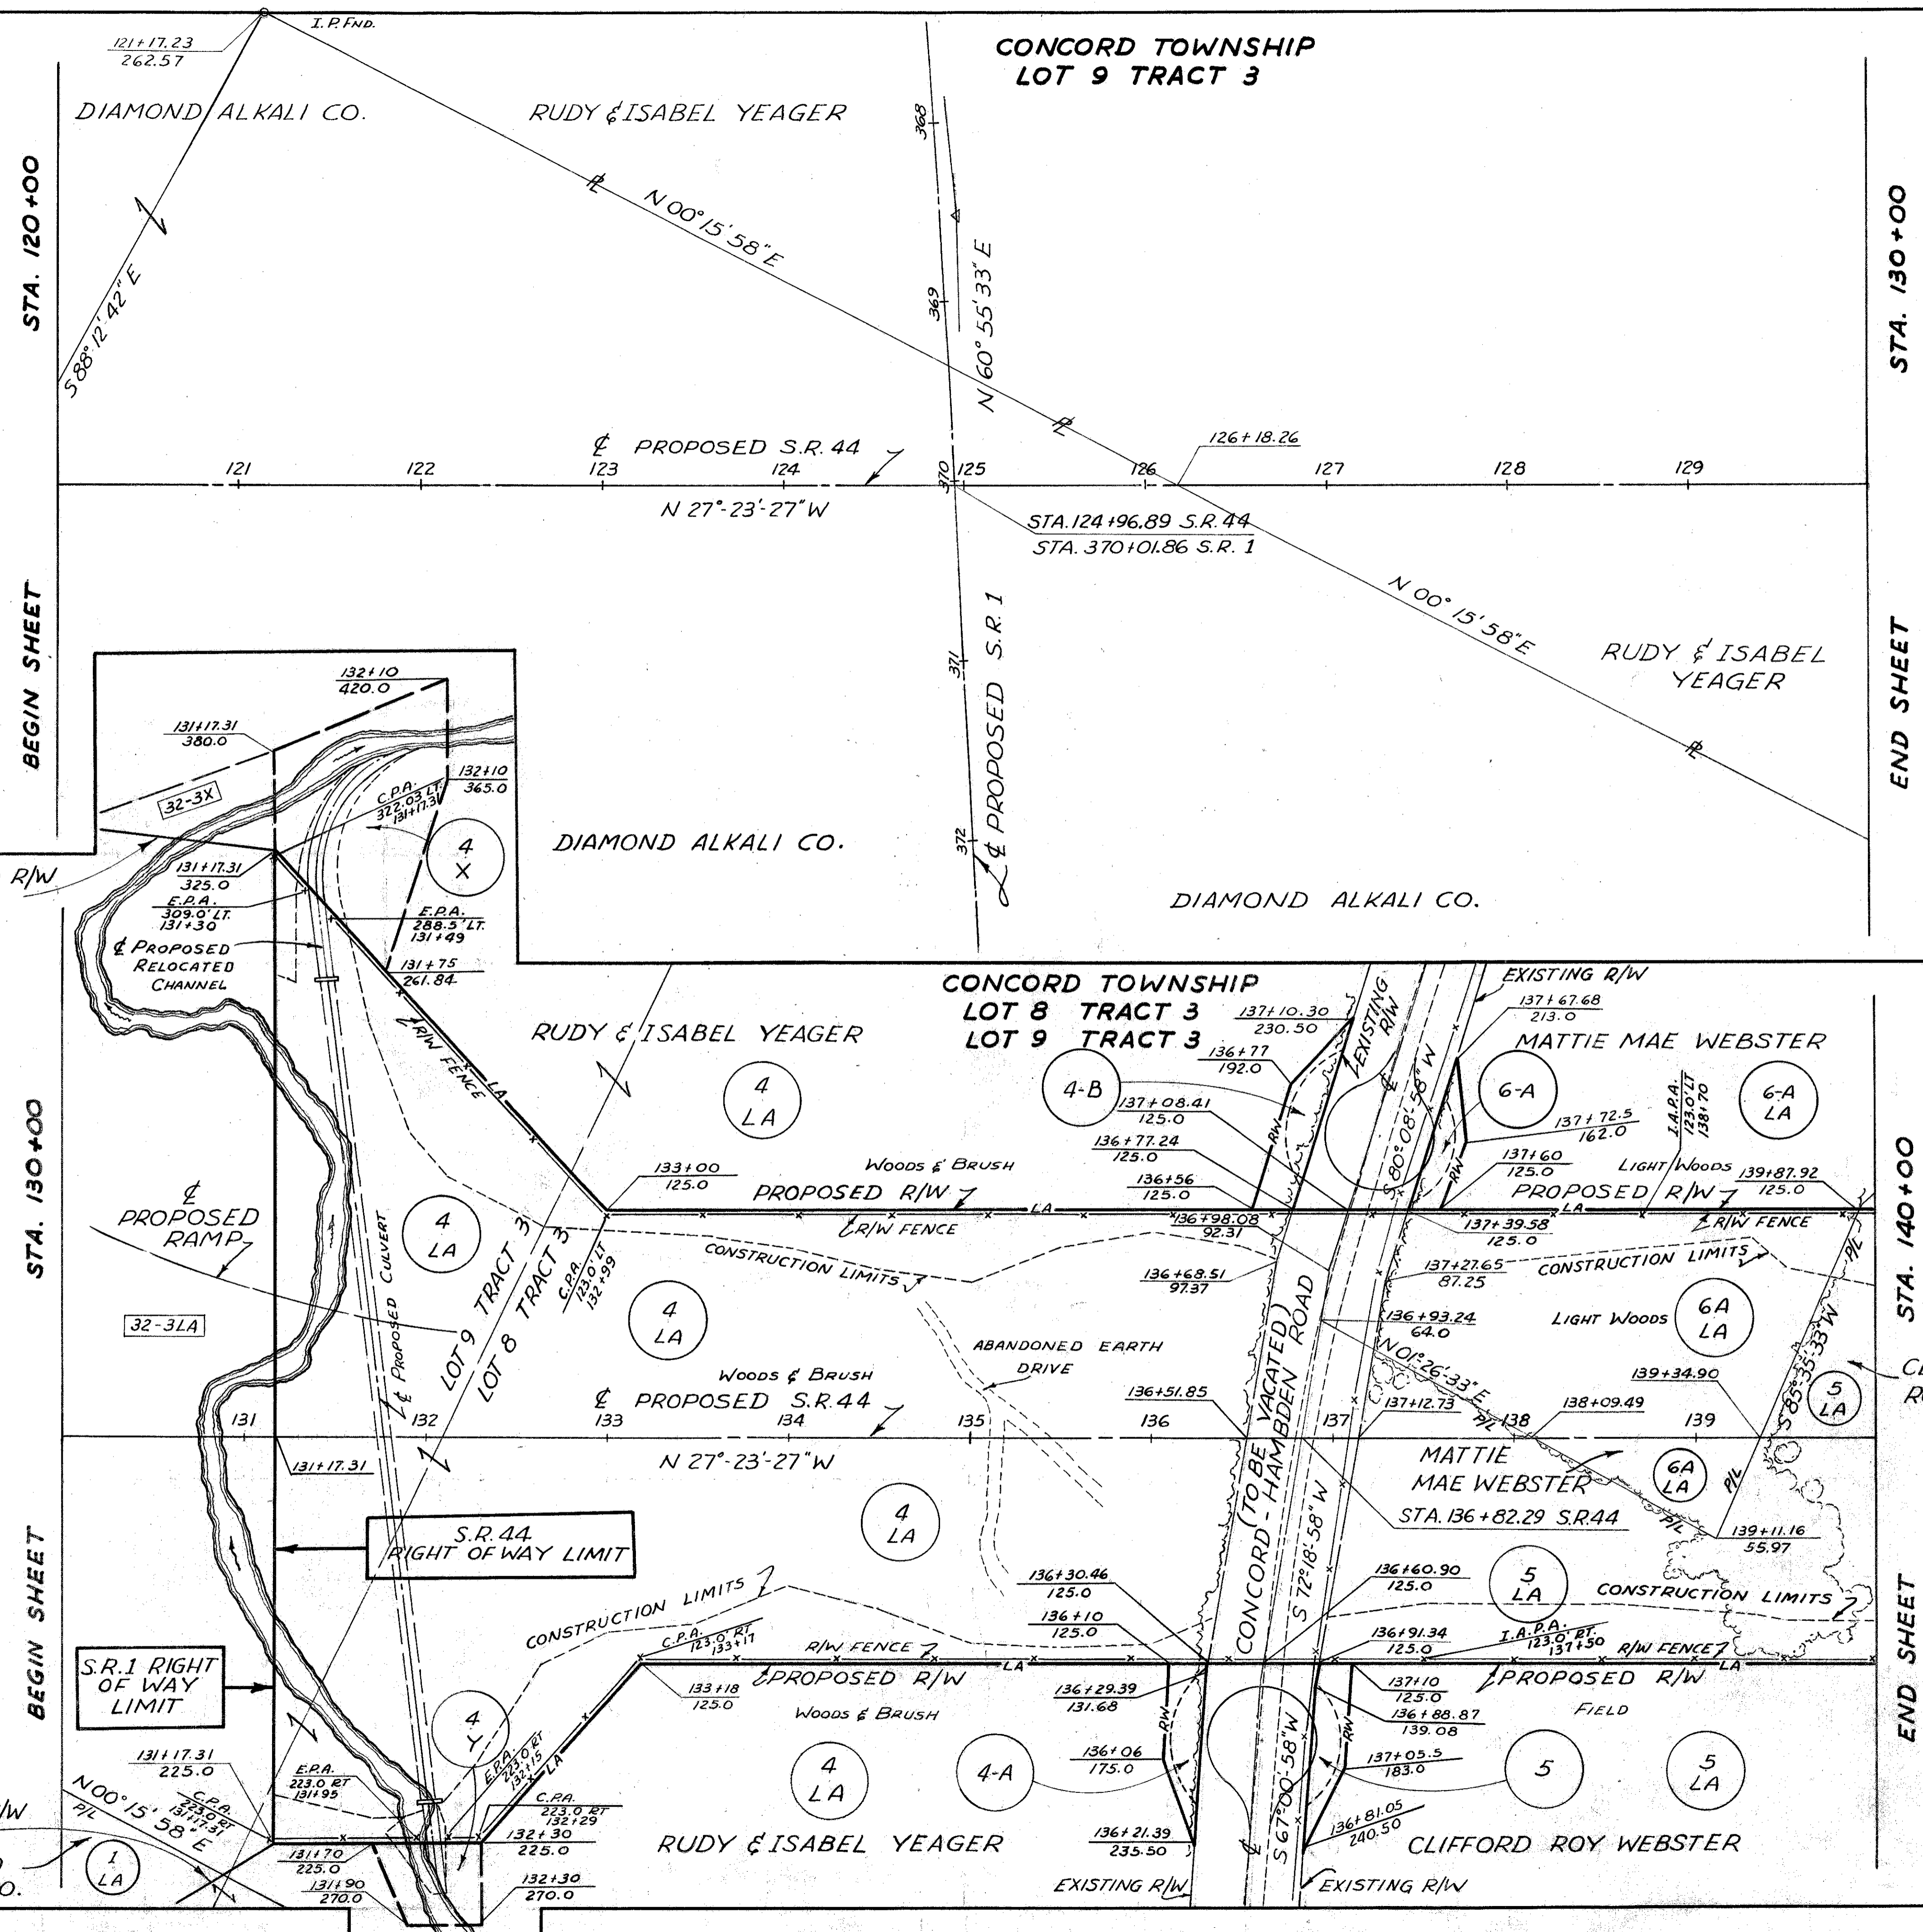

BEGIN SHEET

END SHEET

BEGIN SHEET

END SHEET

BEGIN SHEET

END SHEET

TRYGVE HOFF & ASSOCIATES
1922 EAST 107TH STREET ENGINEERS CLEVELAND, OHIO

R/W PLAN

STA. 120+00 TO STA. 140+00

SCALE 1" = 50' DATE

DESIGNED	DRAWN	TRACED	CHECKED	REVIEWED	DATE	REVISED
A.S.	A.S.		90W	T.L.L.	10/1/58	