
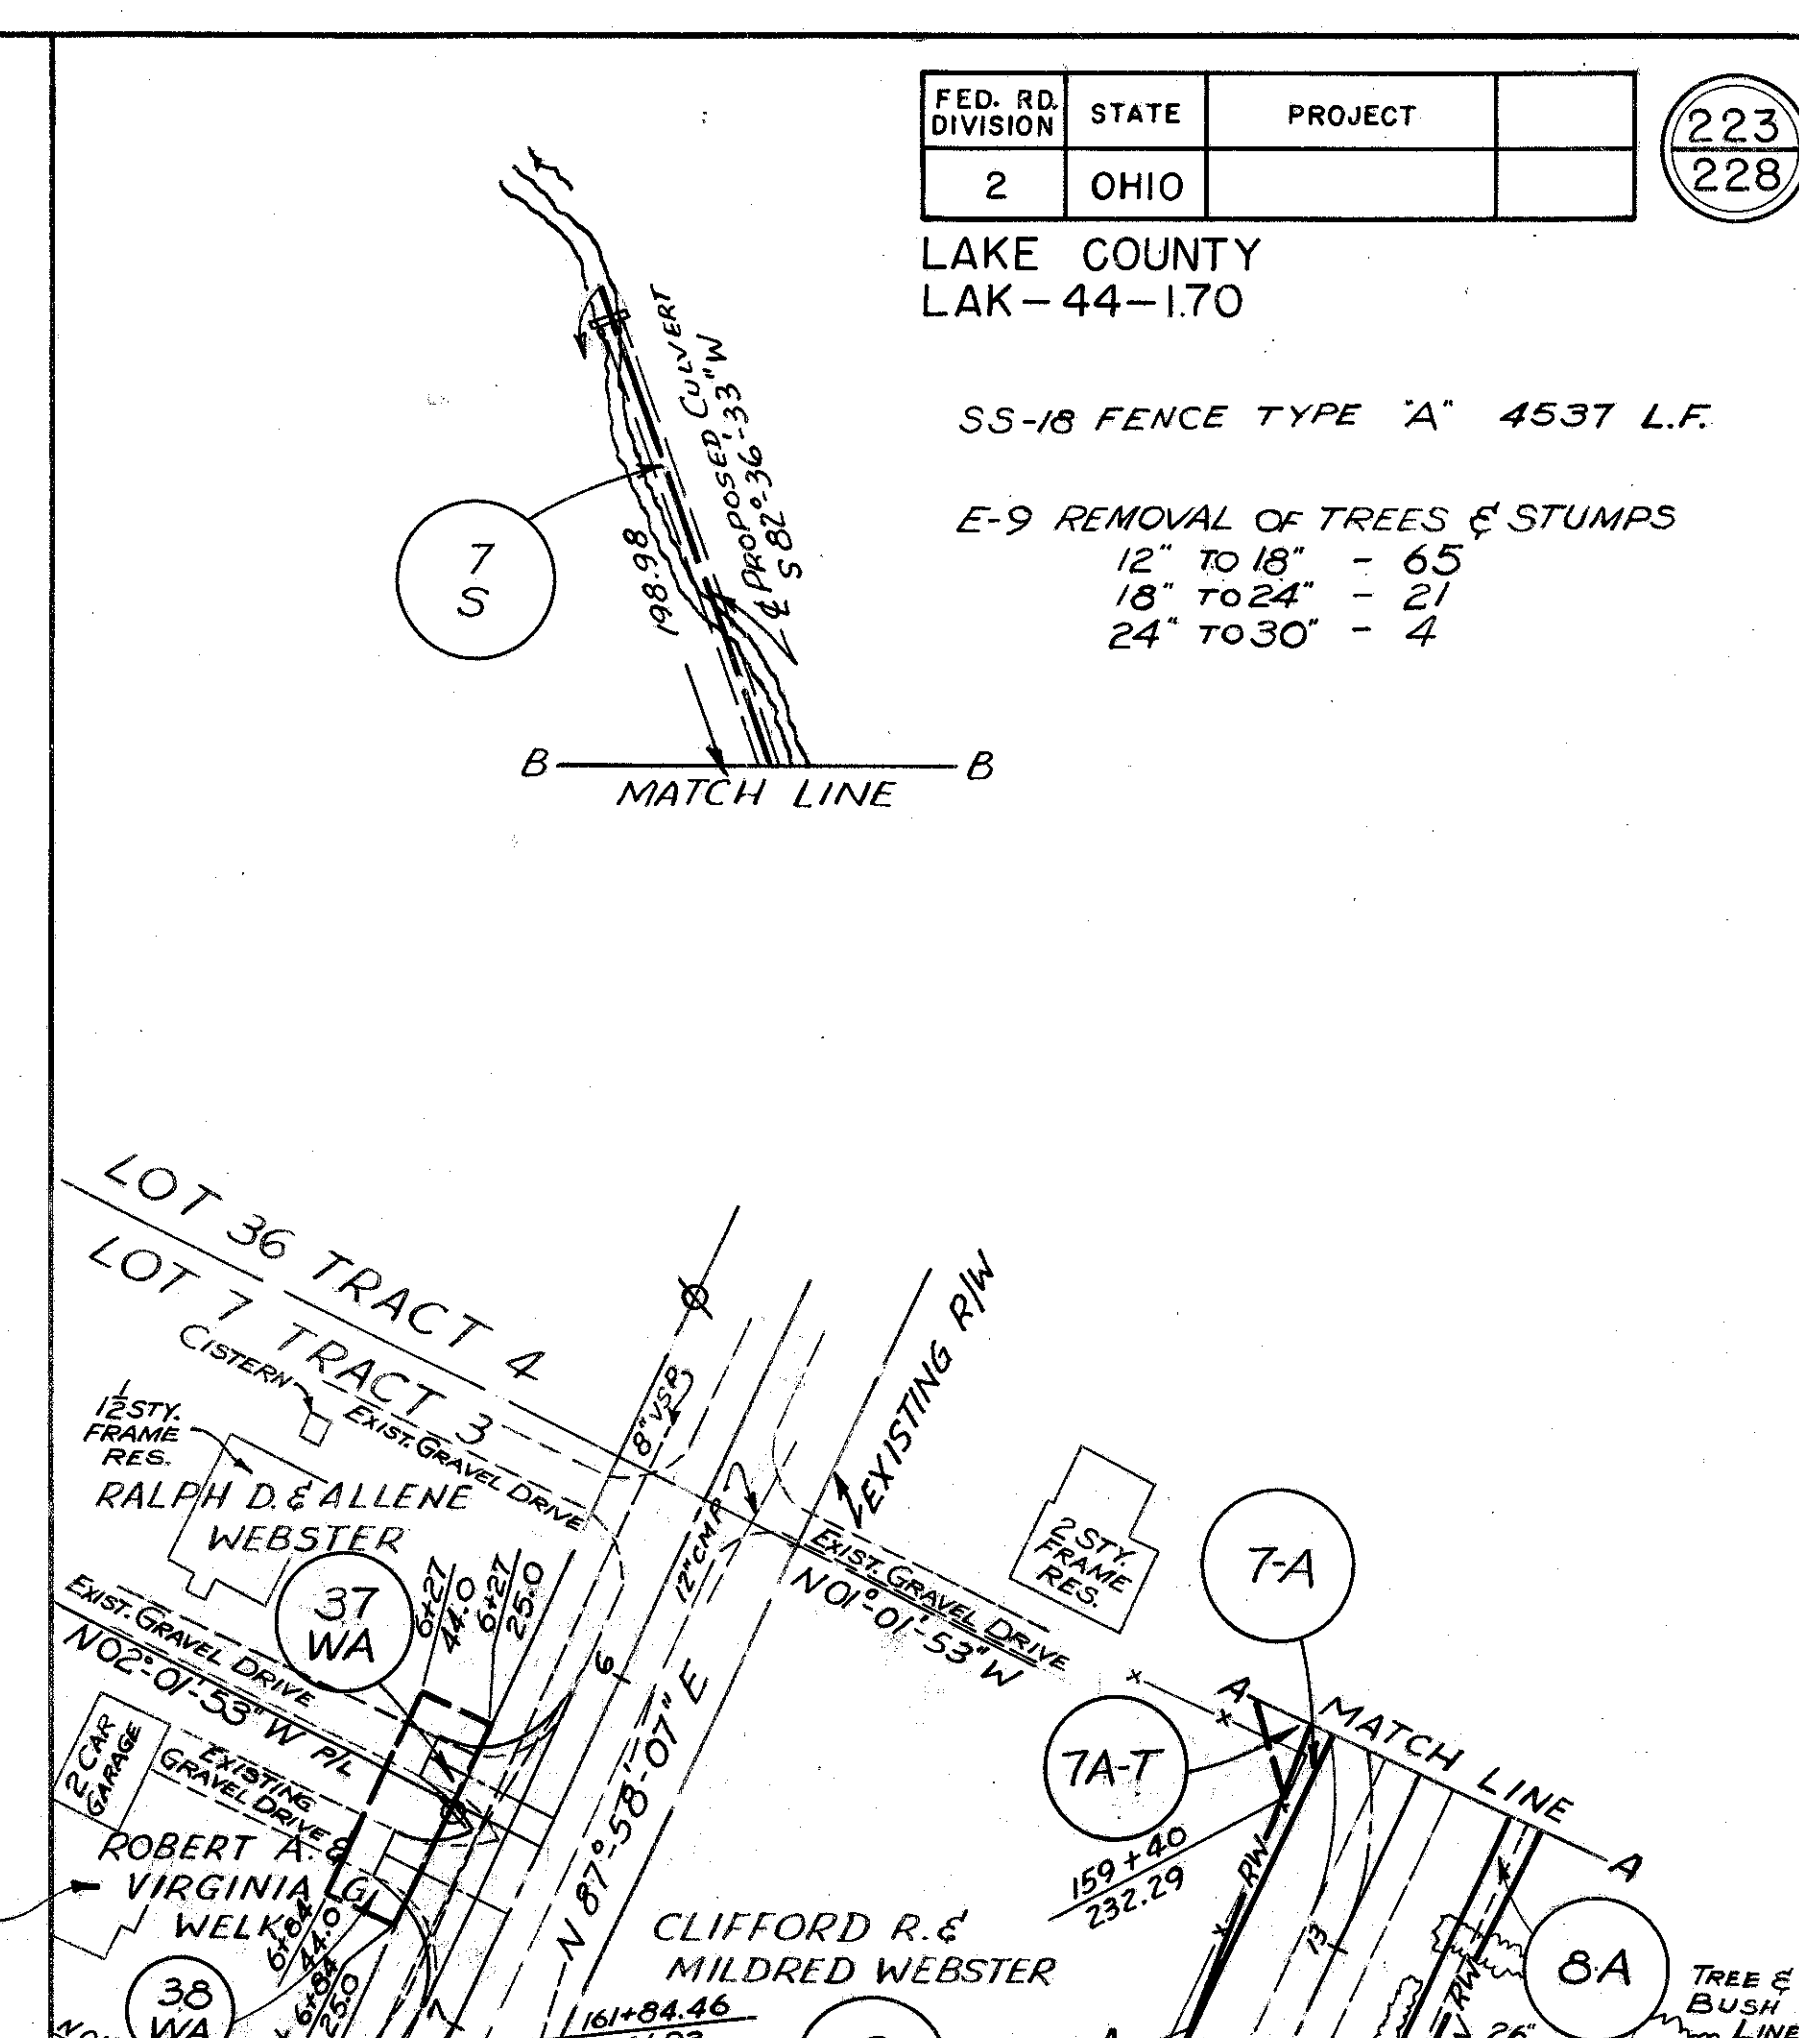


SS-16 FENCE TYPE 'A' 4537 L.F.
E-9 REMOVAL OF TREES & STUMPS
12" TO 18" - 65
18" TO 24" - 21
24" TO 30" - 4

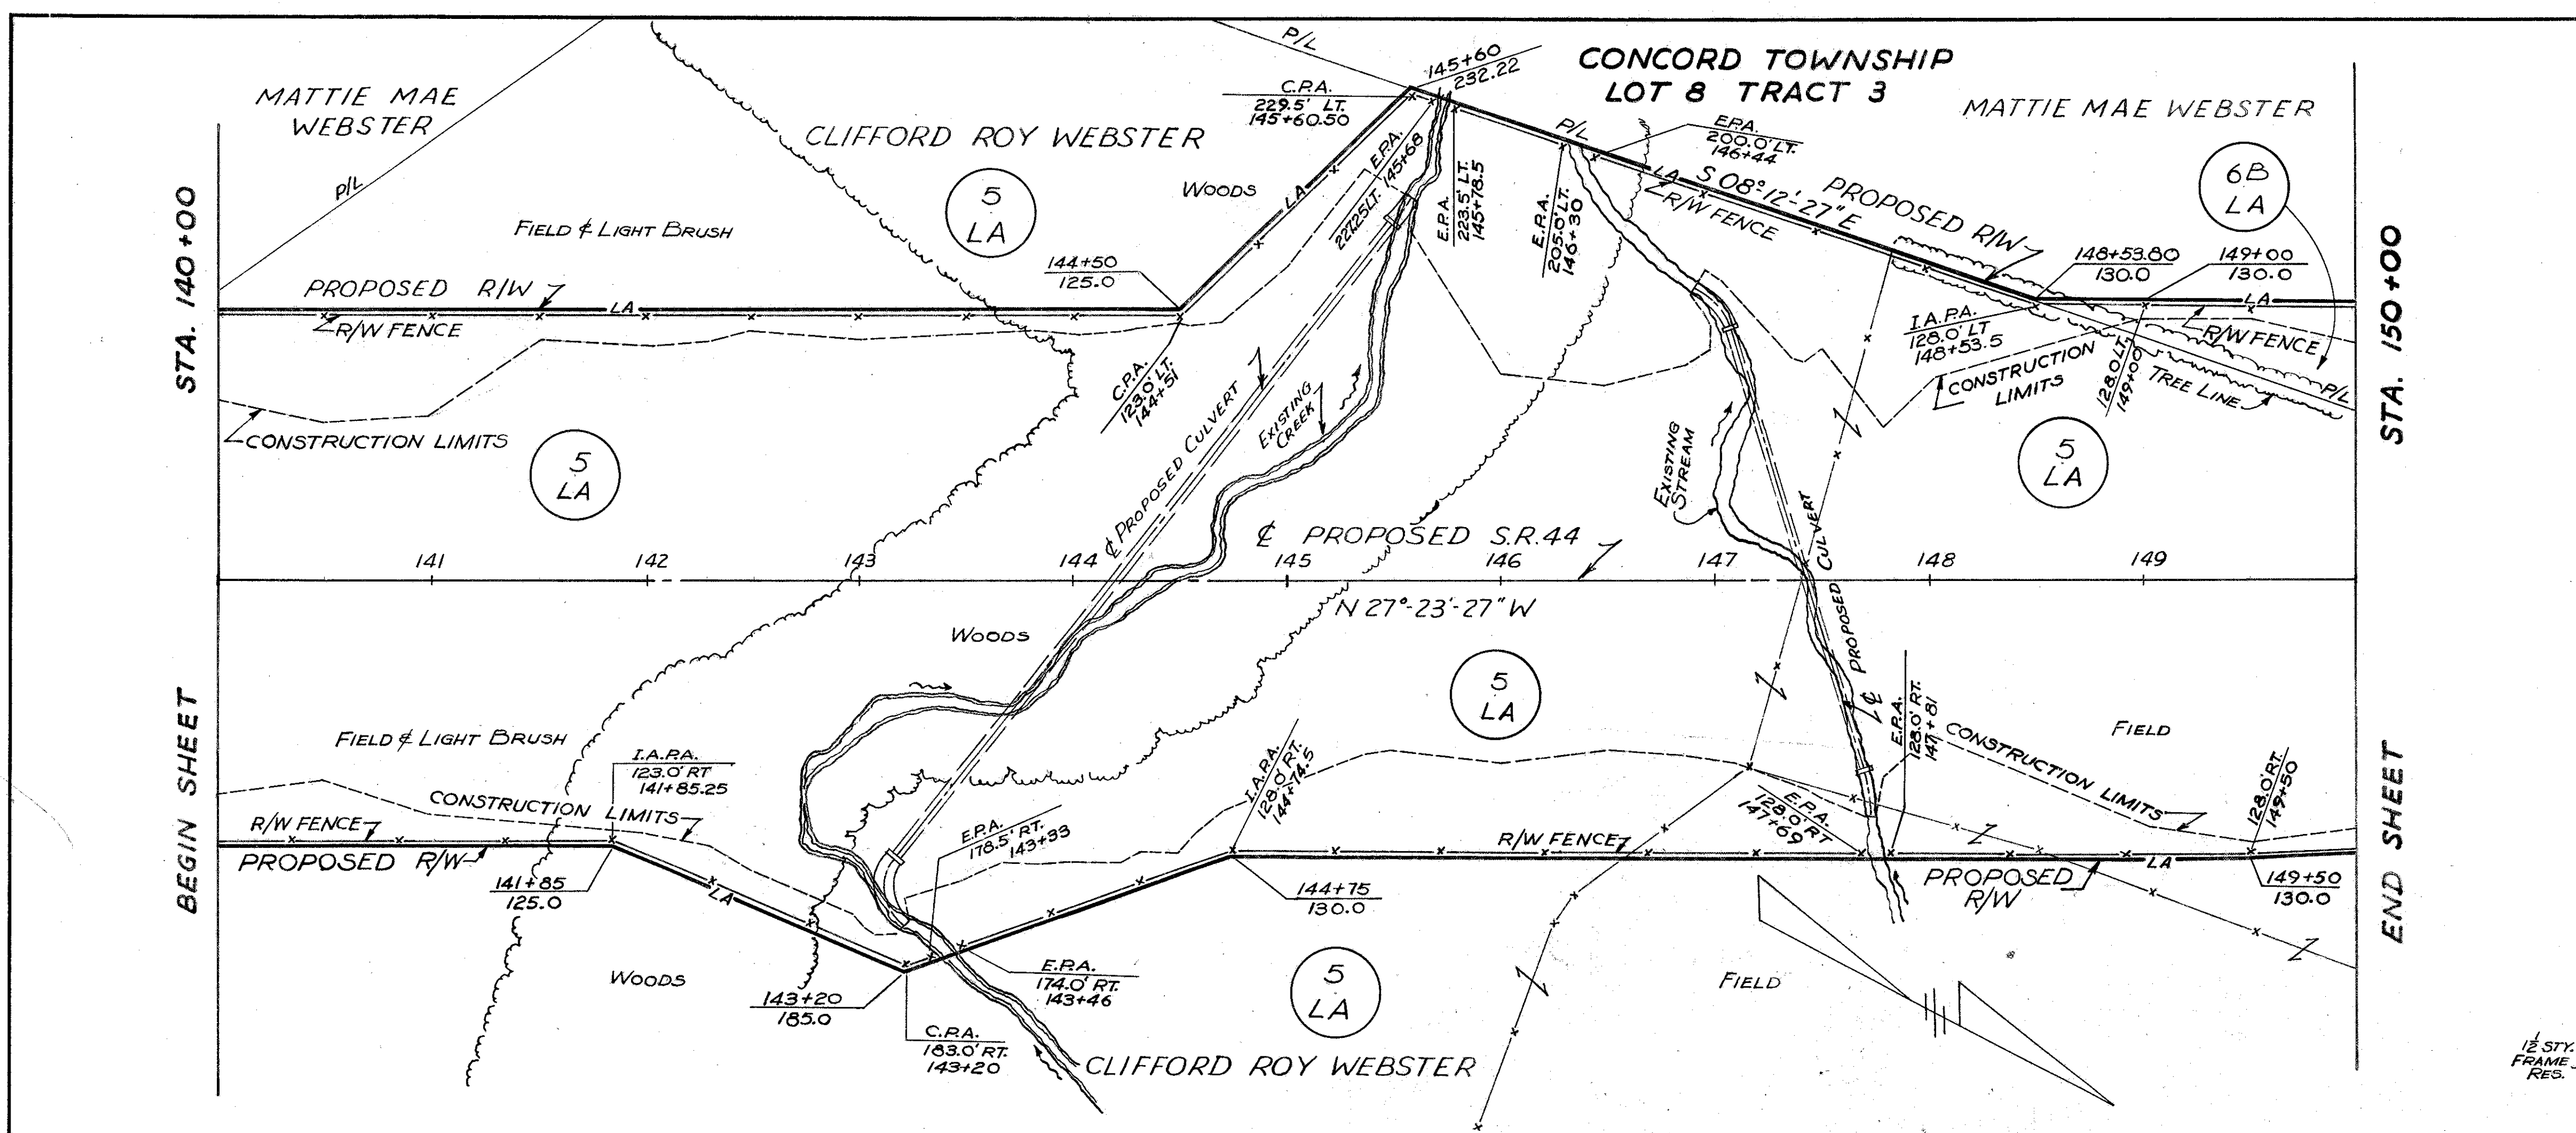

TRYGVE HOFF & ASSOCIATES
ENGINEERS
1922 EAST 107TH STREET
CLEVELAND, OHIO

R/W PLAN

STA. 140+00 TO STA. 162+00

SCALE 1"=50'	DATE					
DESIGNED	DRAWN	TRACED	CHECKED	REVIEWED	DATE	REVISOR
A.S.	A.S.		GOW	T.L.L.	10/11/58	