
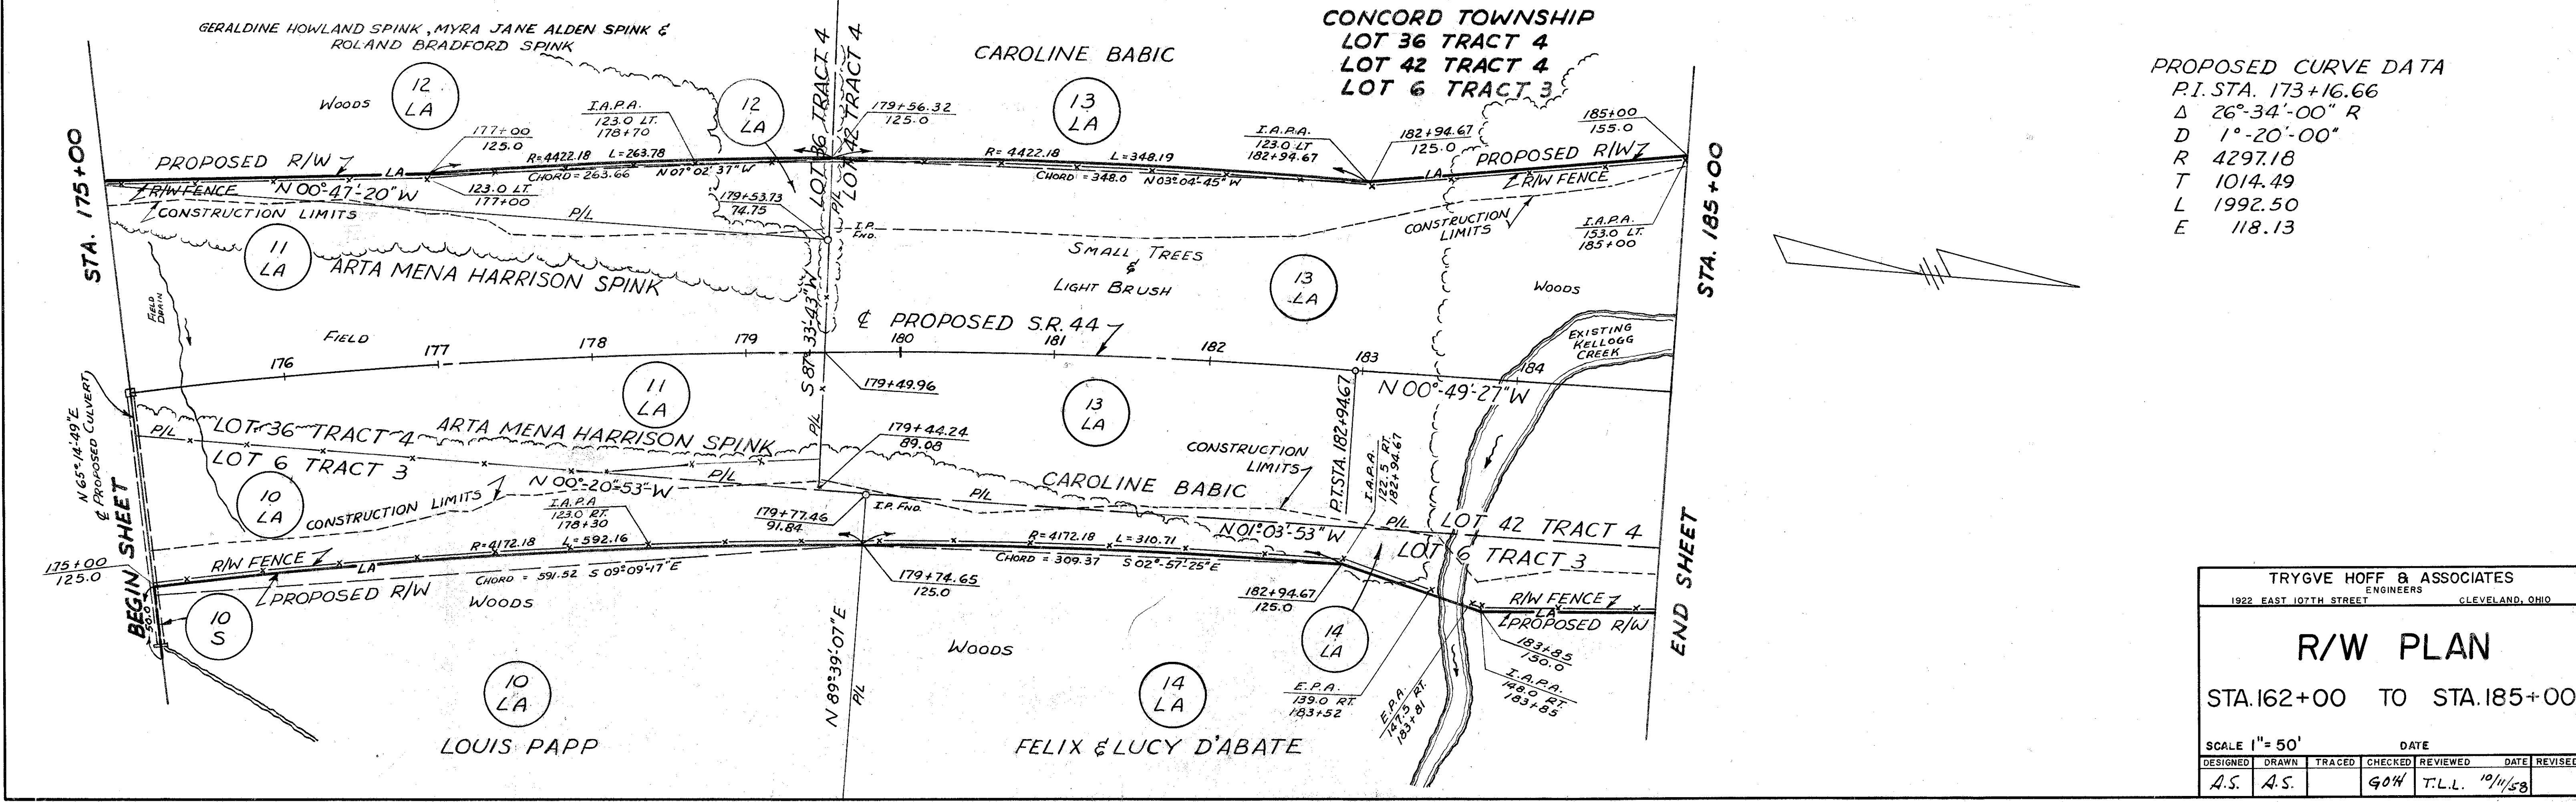


FED. RD. DIVISION	STATE	PROJECT	224 228
2	OHIO		

LAKE COUNTY
LAK-44-170

SS-18 FENCE TYPE "A" 48.53 L.F.
E-9 REMOVAL OF TREES & STUMPS
12" TO 18" - 84
18" TO 24" - 18
24" TO 30" - 3

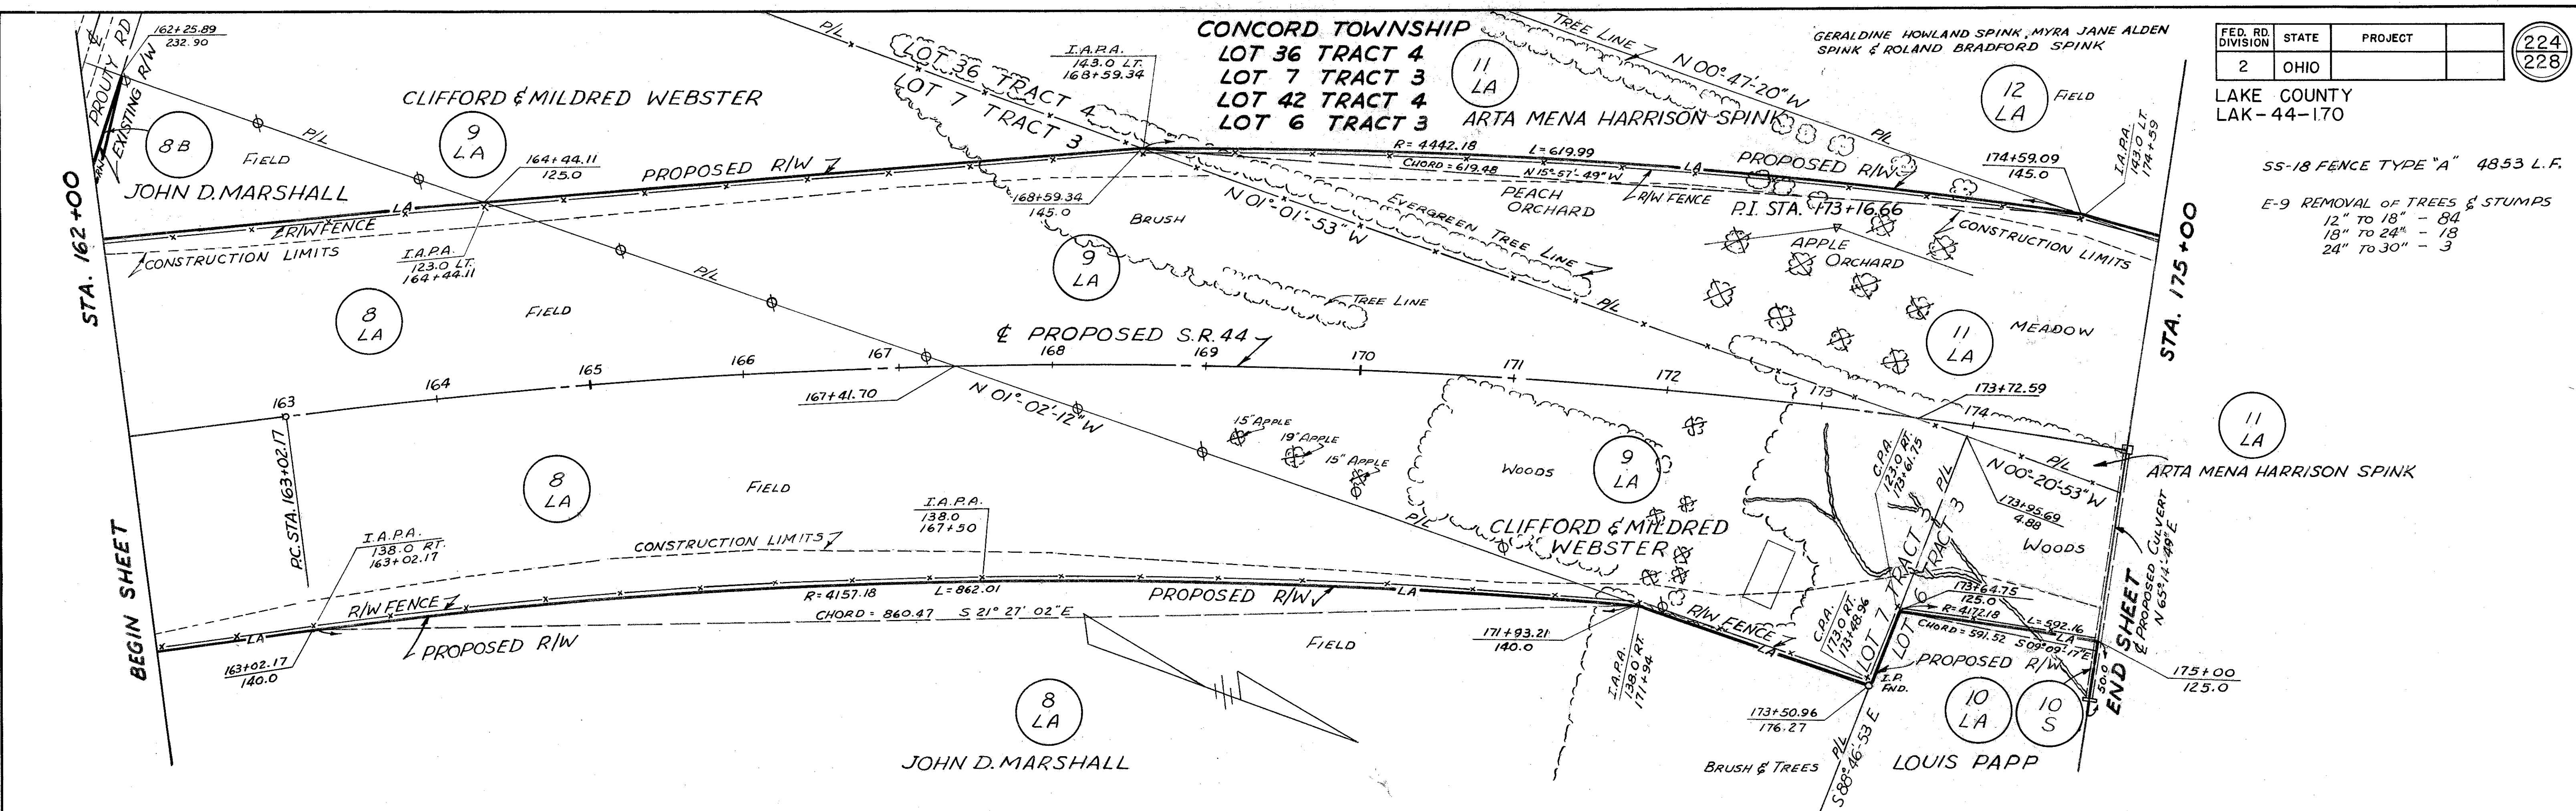

PROPOSED CURVE DATA
P.I. STA. 173+16.66
Δ 26°-34'-00" R
D 1°-20'-00"
R 4297.18
T 1014.49
L 1992.50
E 118.13

TRYGVE HOFF & ASSOCIATES
ENGINEERS
1922 EAST 107TH STREET CLEVELAND, OHIO

R/W PLAN

STA. 162+00 TO STA. 185+00

SCALE 1" = 50'	DATE
DESIGNED A.S.	DRAWN A.S.
TRACED	CHECKED
90% T.L.L.	10/11/53