

MELVIN G. SCHAEFER

CONCORD TOWNSHIP

JOHNNYCAKE LAKE ESTATES
LOT 15
VOL. "L" LOT 42 TRACT 4
PG. 7 LOT 48 TRACT 4
LOT 5 TRACT 3
LOT 4 TRACT 3

LOT 4


WM.C. & MARJORIE F. DOWNING

FED. RD. DIVISION	STATE	PROJECT	226 228
2	OHIO		

LAKE COUNTY
LAK-44-170

SS-18 FENCE TYPE A' 1989 L.F.

E-9 REMOVAL OF TREES & STUMPS
12" TO 18" - 66
18" TO 24" - 19
24" TO 30" - 6

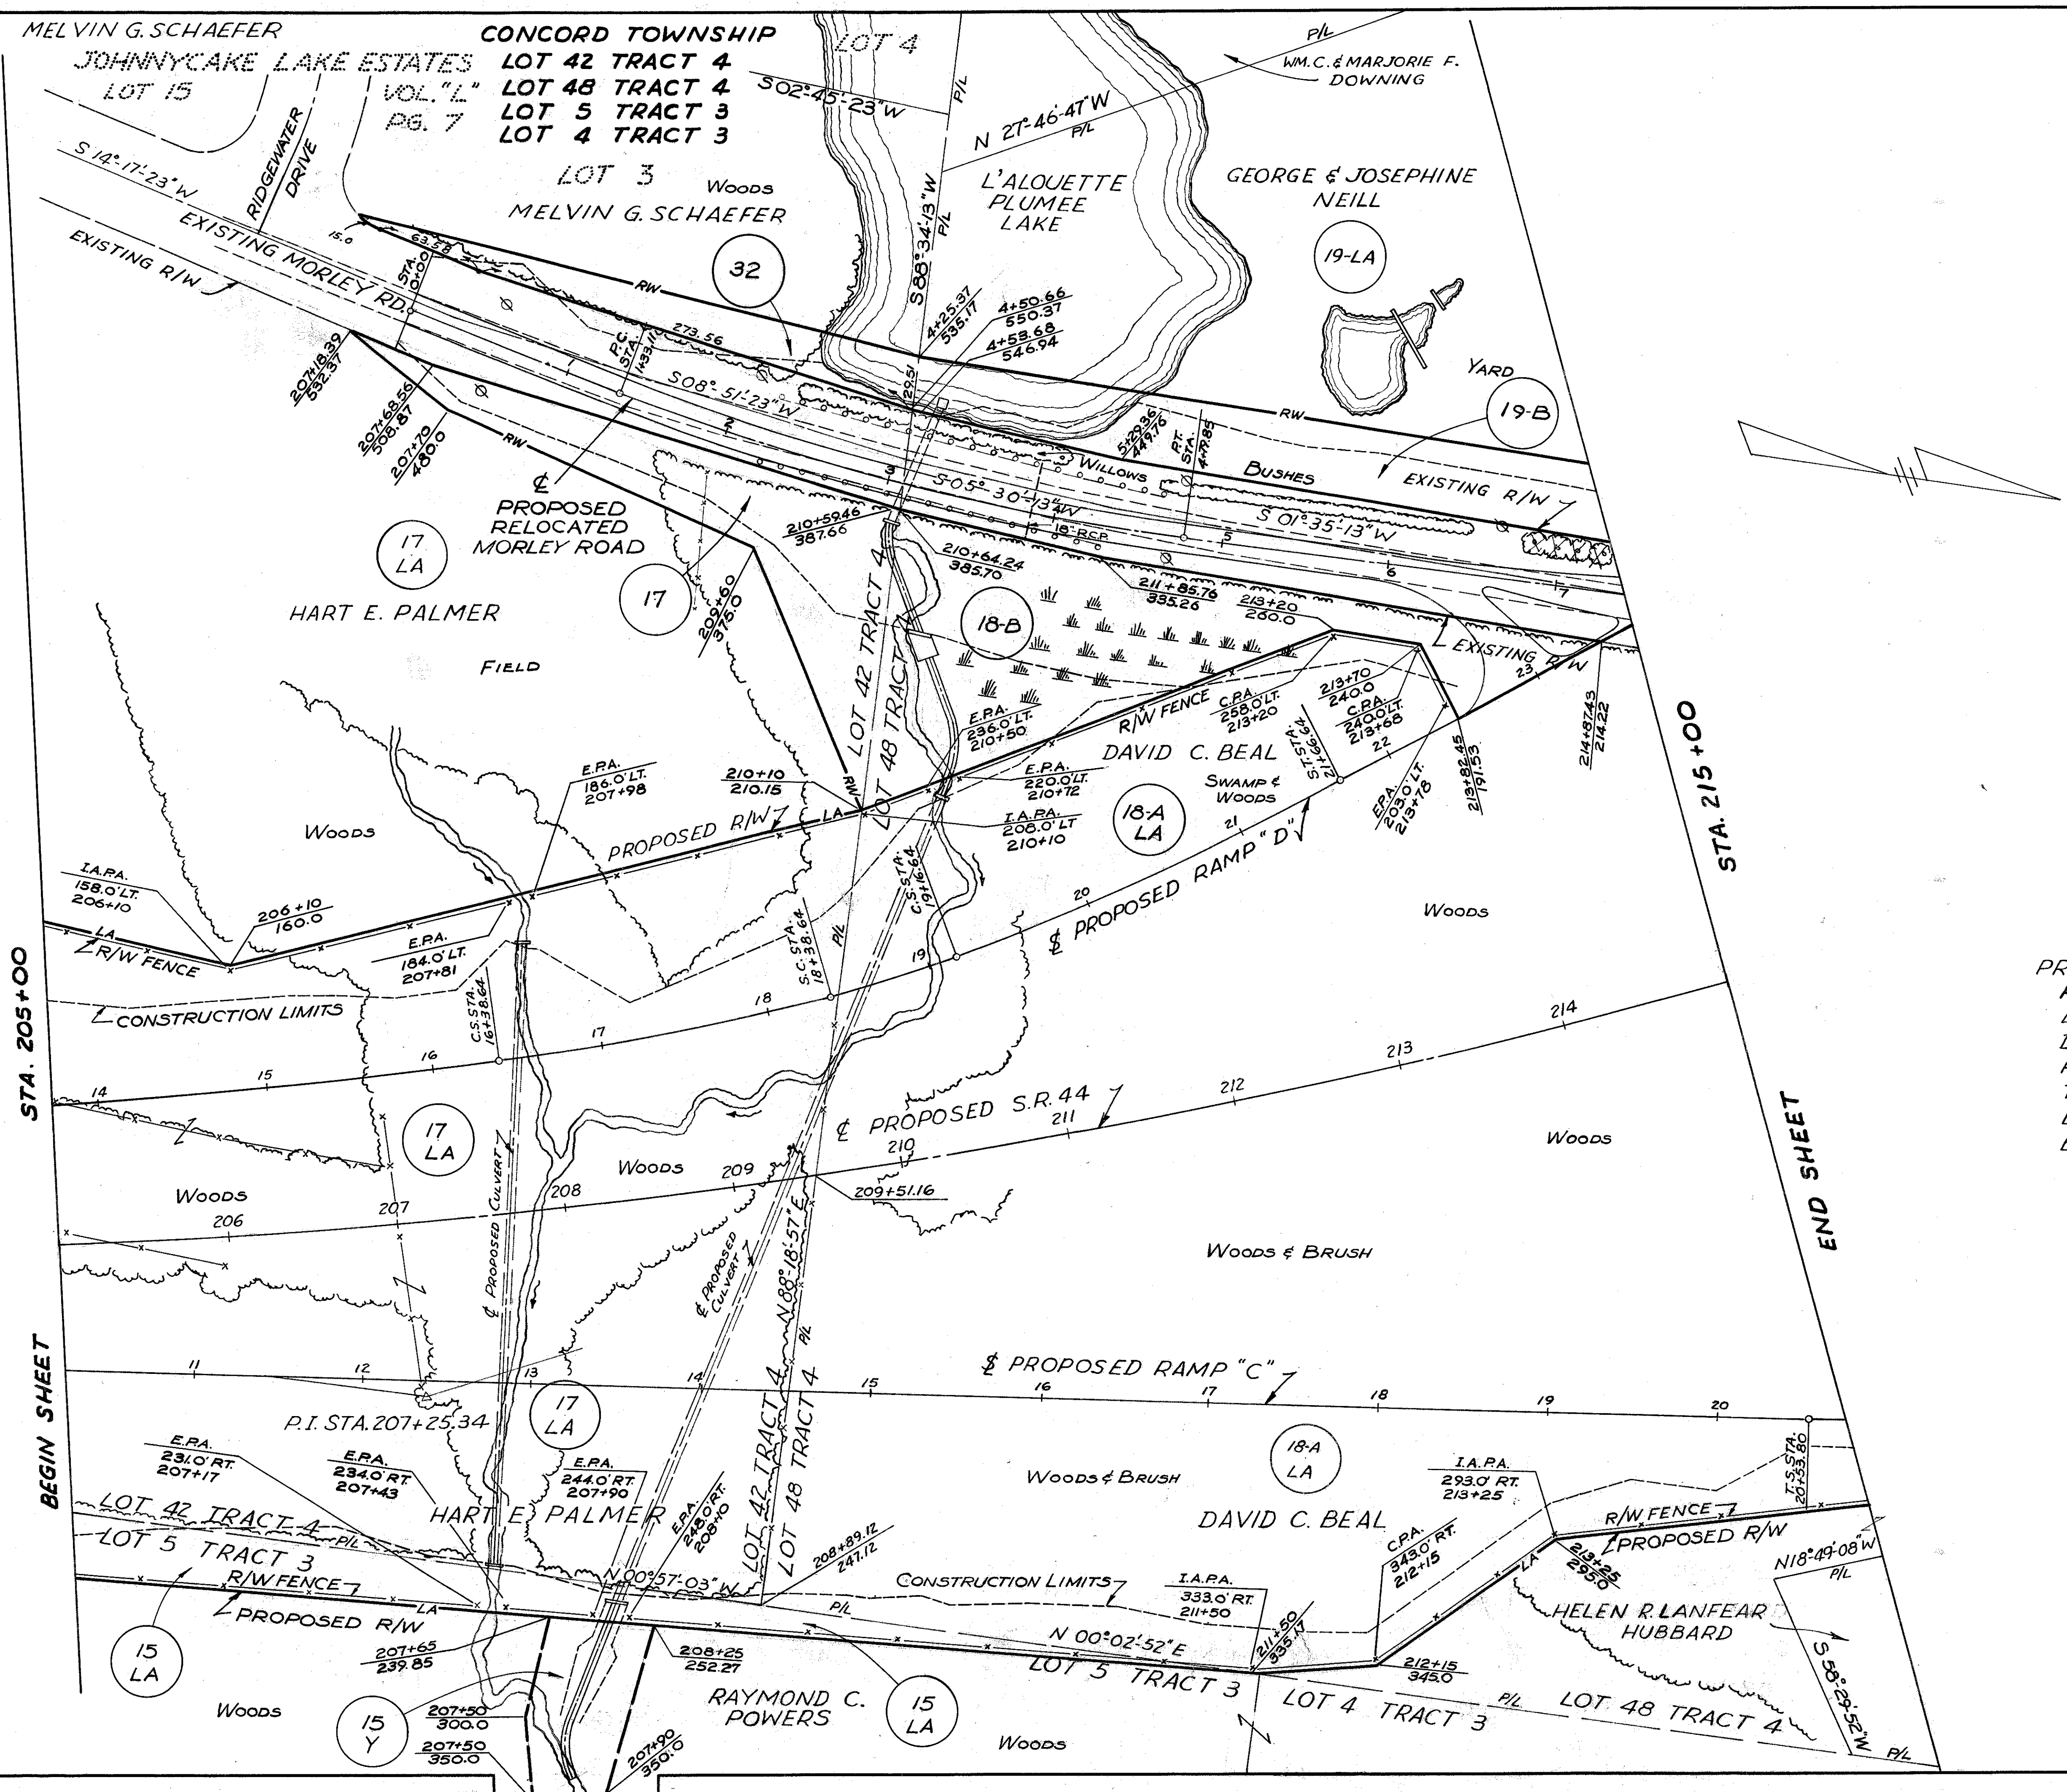

PROPOSED CURVE DATA
 P.I. STA. 207+25.34
 Δ 25°-04'-35" L
 D 1°-20'-00"
 R 4297.18
 T 955.66
 L 1880.73
 E 104.98

STA. 205+00

BEGIN SHEET

STA. 215+00

END SHEET

TRYGVE HOFF & ASSOCIATES
1922 EAST 107TH STREET CLEVELAND, OHIO

R/W PLAN

STA. 205+00 TO STA. 215+00

SCALE 1"=50'	DATE
DESIGNED A.S.	TRACED GOW
CHECKED T.L.L.	REVIEWED T.L.L.
DATE 10/11/58	REVISED