


CONCORD TOWNSHIP
LOT 48 TRACT 4
LOT 4 TRACT 3

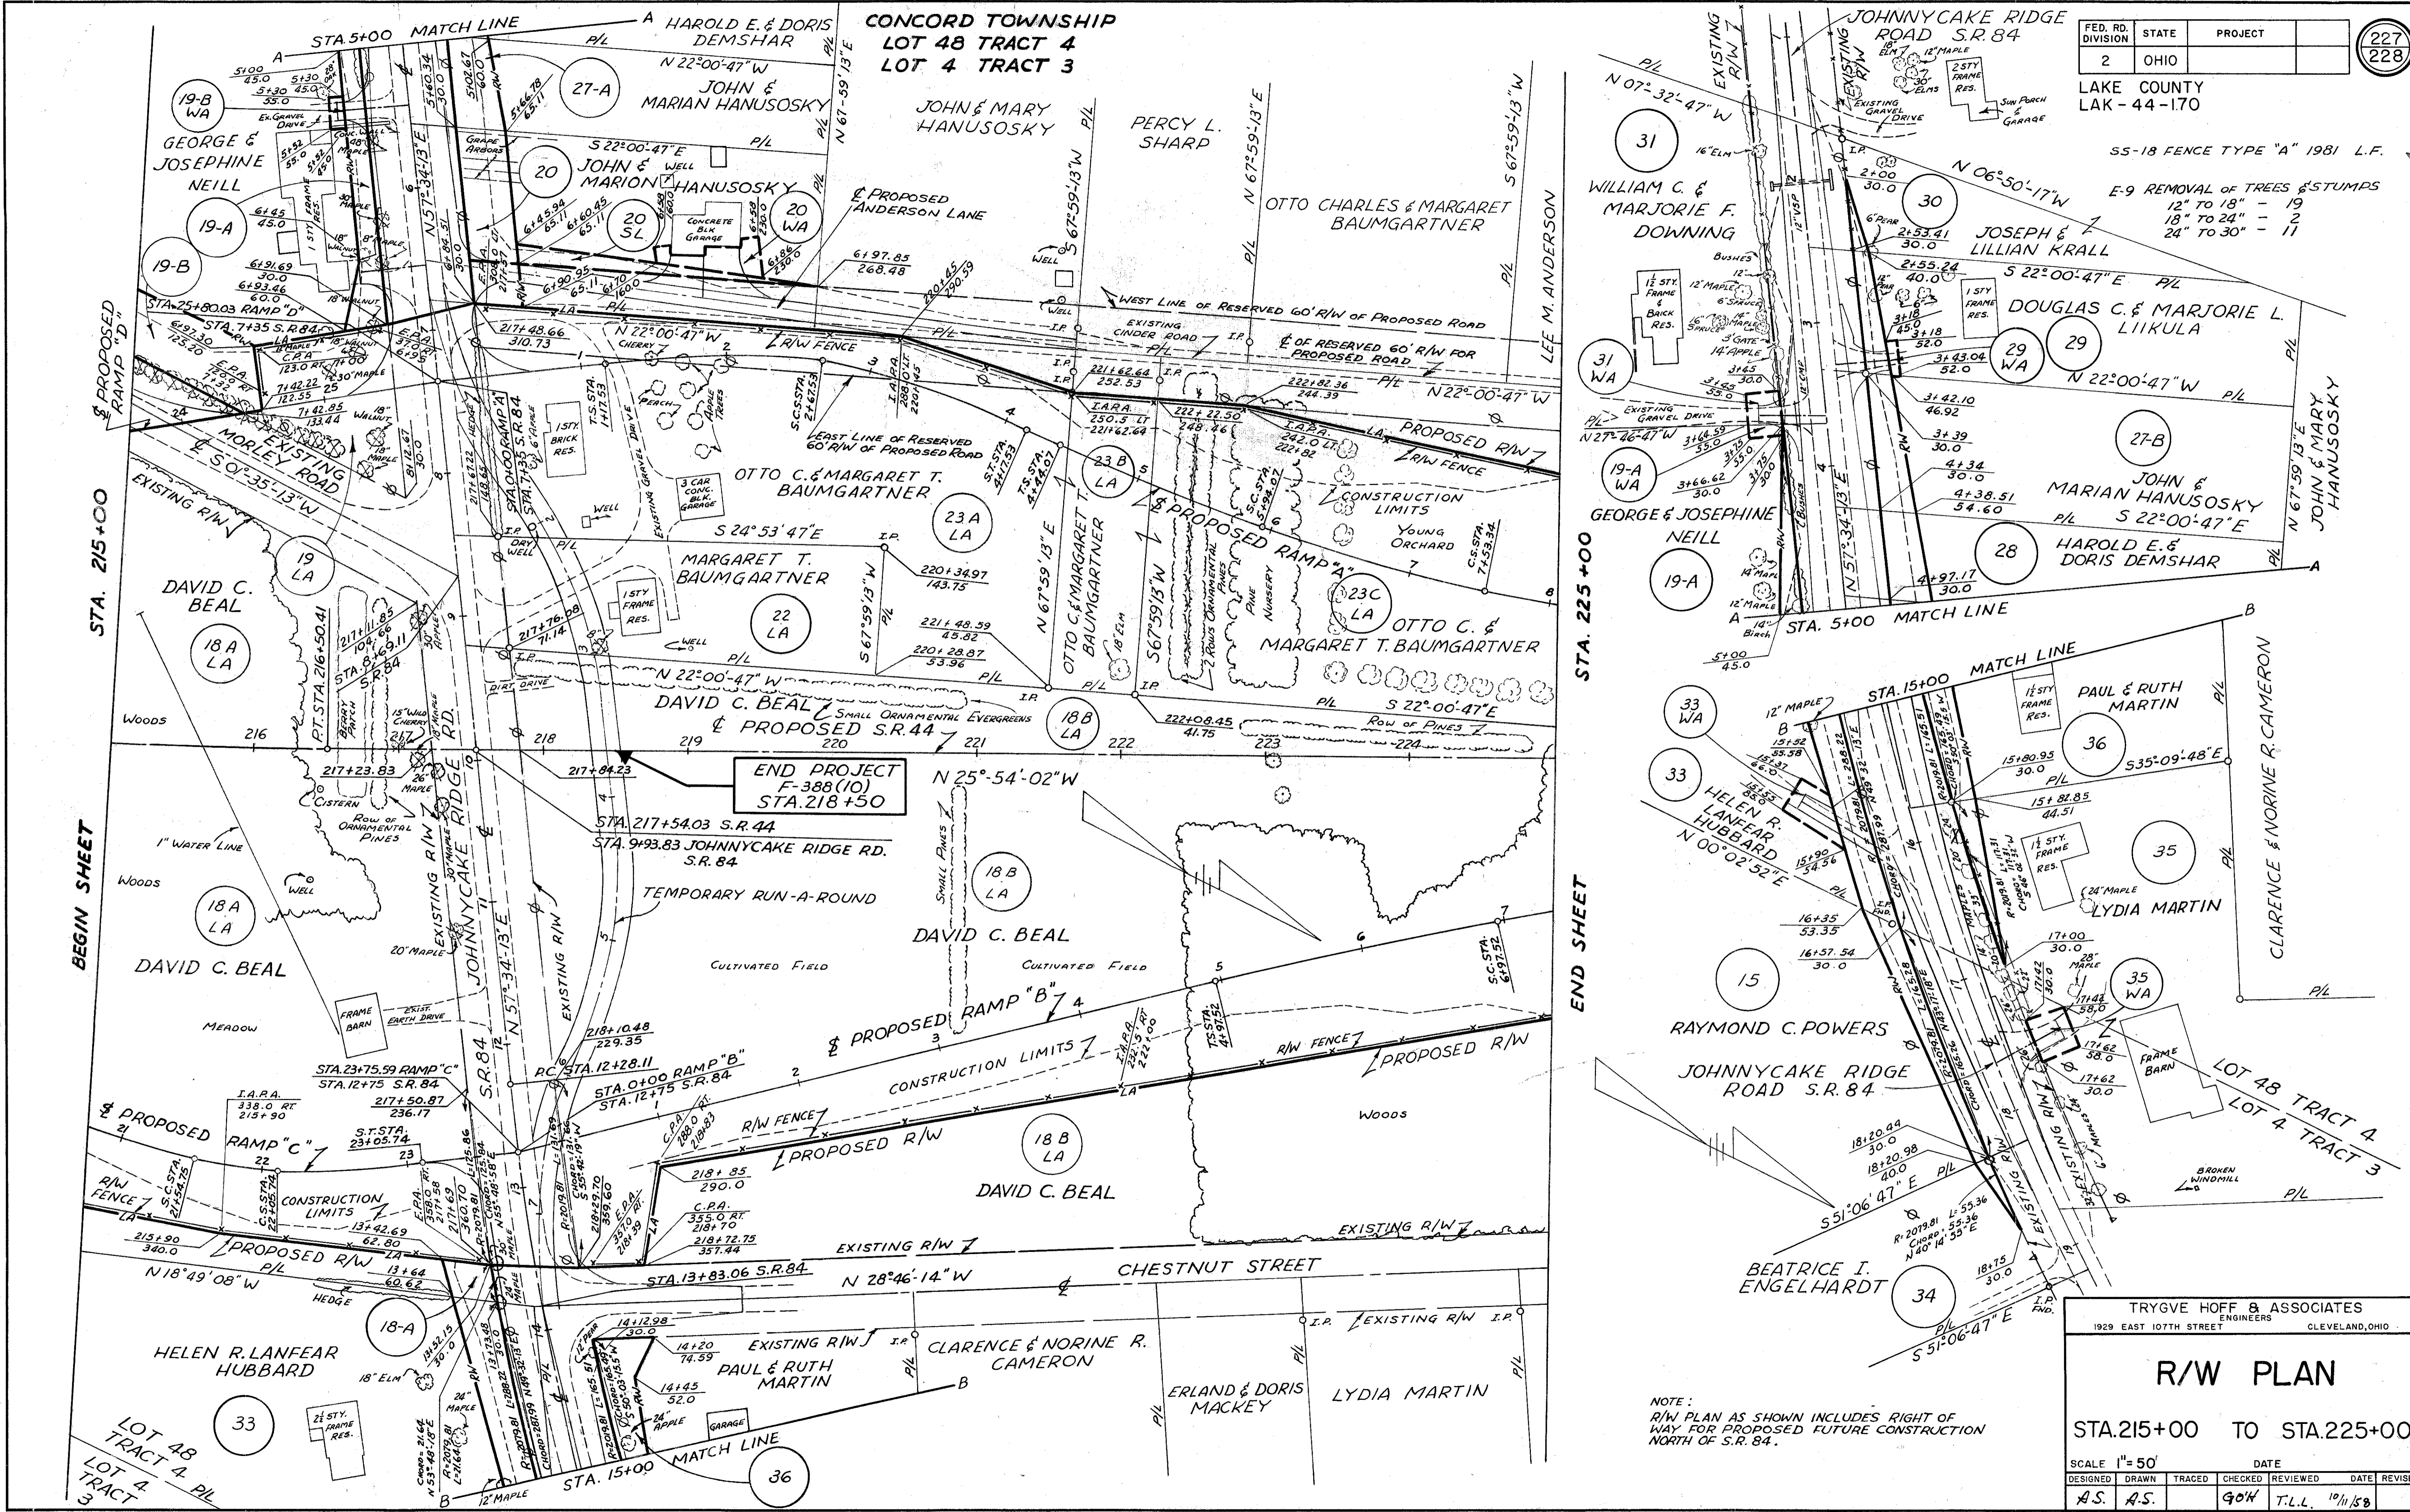

SS-18 FENCE TYPE "A" 1981 L.F.
E-9 REMOVAL OF TREES & STUMPS
12" TO 18" - 19
18" TO 24" - 2
24" TO 30" - 11

NOTE:
R/W PLAN AS SHOWN INCLUDES RIGHT OF WAY FOR PROPOSED FUTURE CONSTRUCTION NORTH OF S.R. 84.

TRYGVE HOFF & ASSOCIATES
1929 EAST 107TH STREET
ENGINEERS
CLEVELAND, OHIO

R/W PLAN

STA. 215+00 TO STA. 225+00

SCALE 1"=50'	DATE
DESIGNED A.S.	DRAWN A.S.
TRACED G.W.	CHECKED T.L.L.
REVIEWED 10/11/58	DATE