
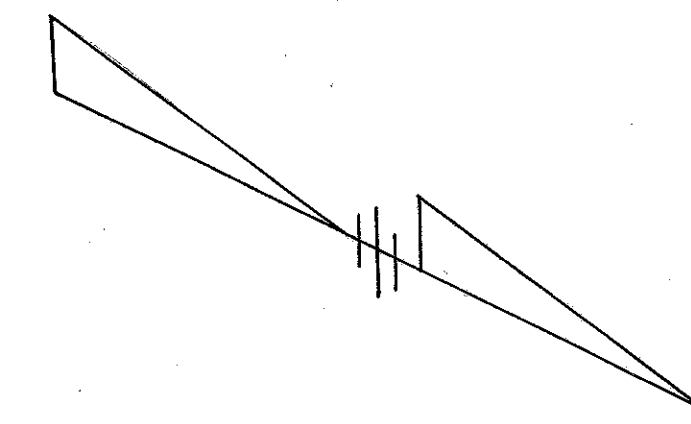


CONCORD TOWNSHIP
LOT 48 TRACT 4

FED. RD. DIVISION	STATE	PROJECT	(228) 228
2	OHIO		

LAKE COUNTY
LAK-44-170

SS-18 FENCE TYPE "A" 2137L.F.

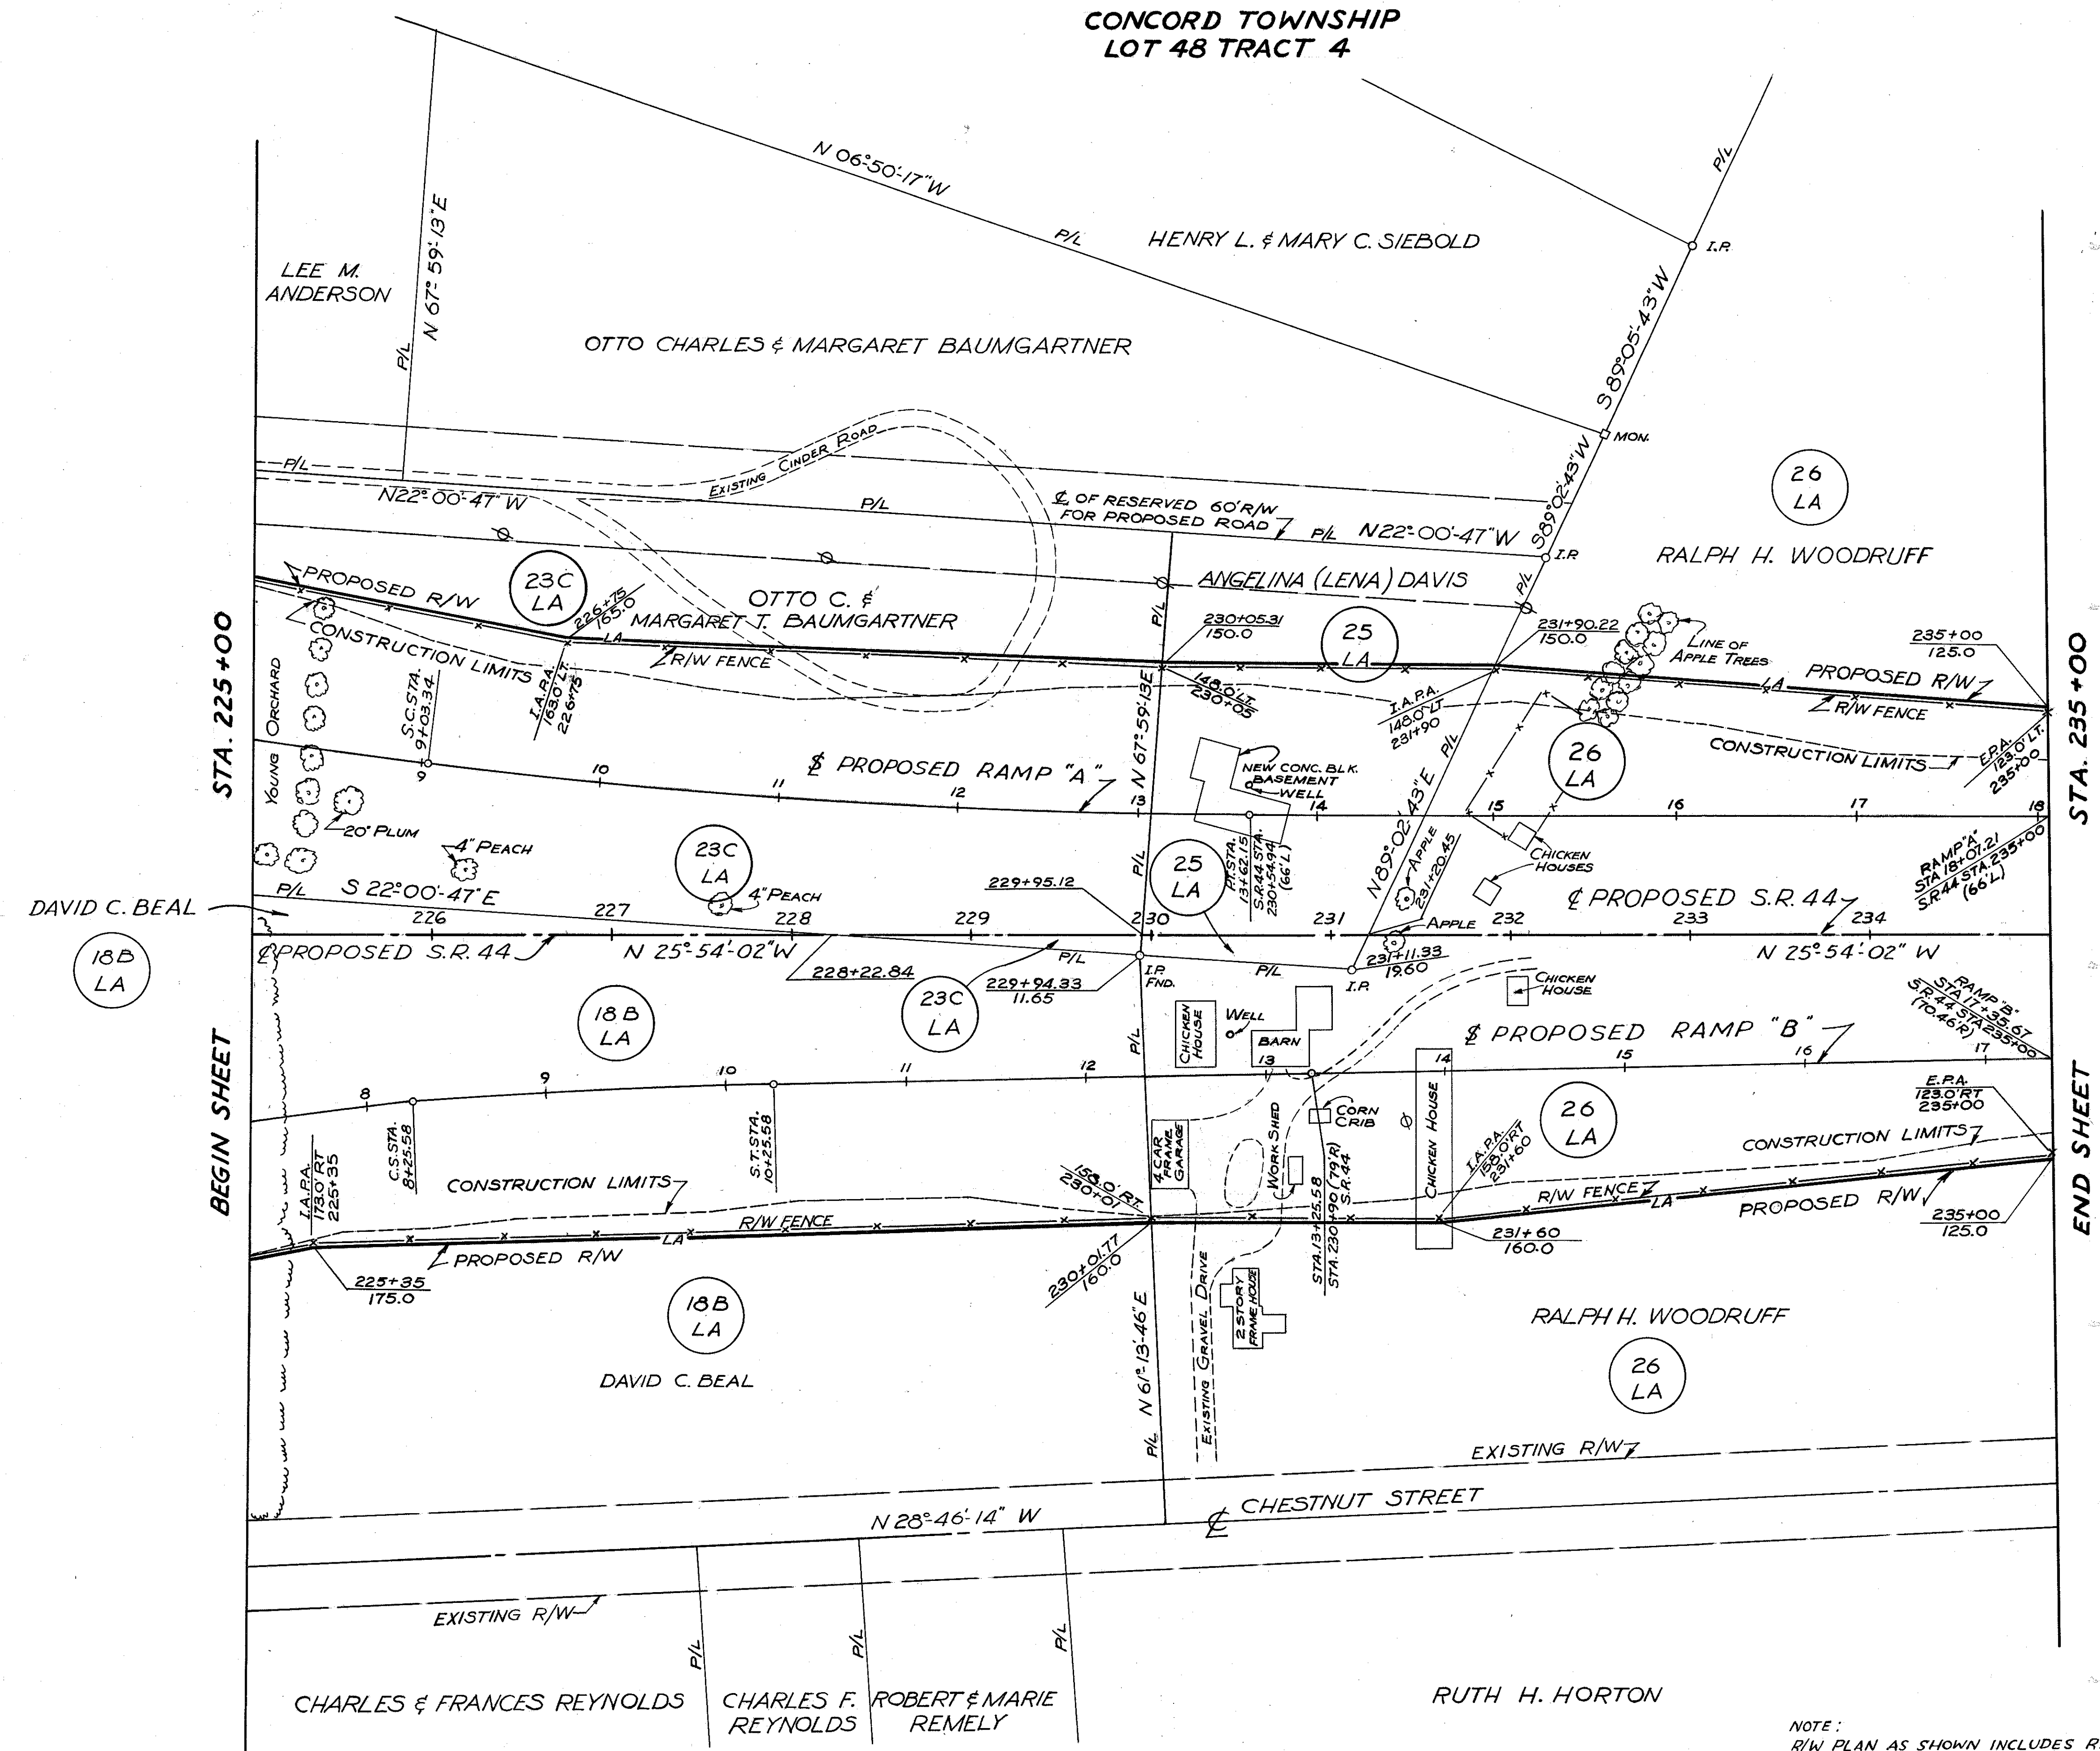

TRYGVE HOFF & ASSOCIATES
ENGINEERS
1922 EAST 107TH STREET CLEVELAND, OHIO

R/W PLAN
STA. 225+00 TO STA. 235+00

NOTE:
R/W PLAN AS SHOWN INCLUDES RIGHT OF WAY FOR PROPOSED FUTURE CONSTRUCTION NORTH OF S.R. 84.

SCALE		DATE			
DESIGNED	DRAWN	TRACED	CHECKED	REVIEWED	DATE
A.S.	A.S.		GOK	T.L.L.	10/11/58