


PLOTTED FROM: I:\PROJECTS\18391\dgn\18391qba.dgn

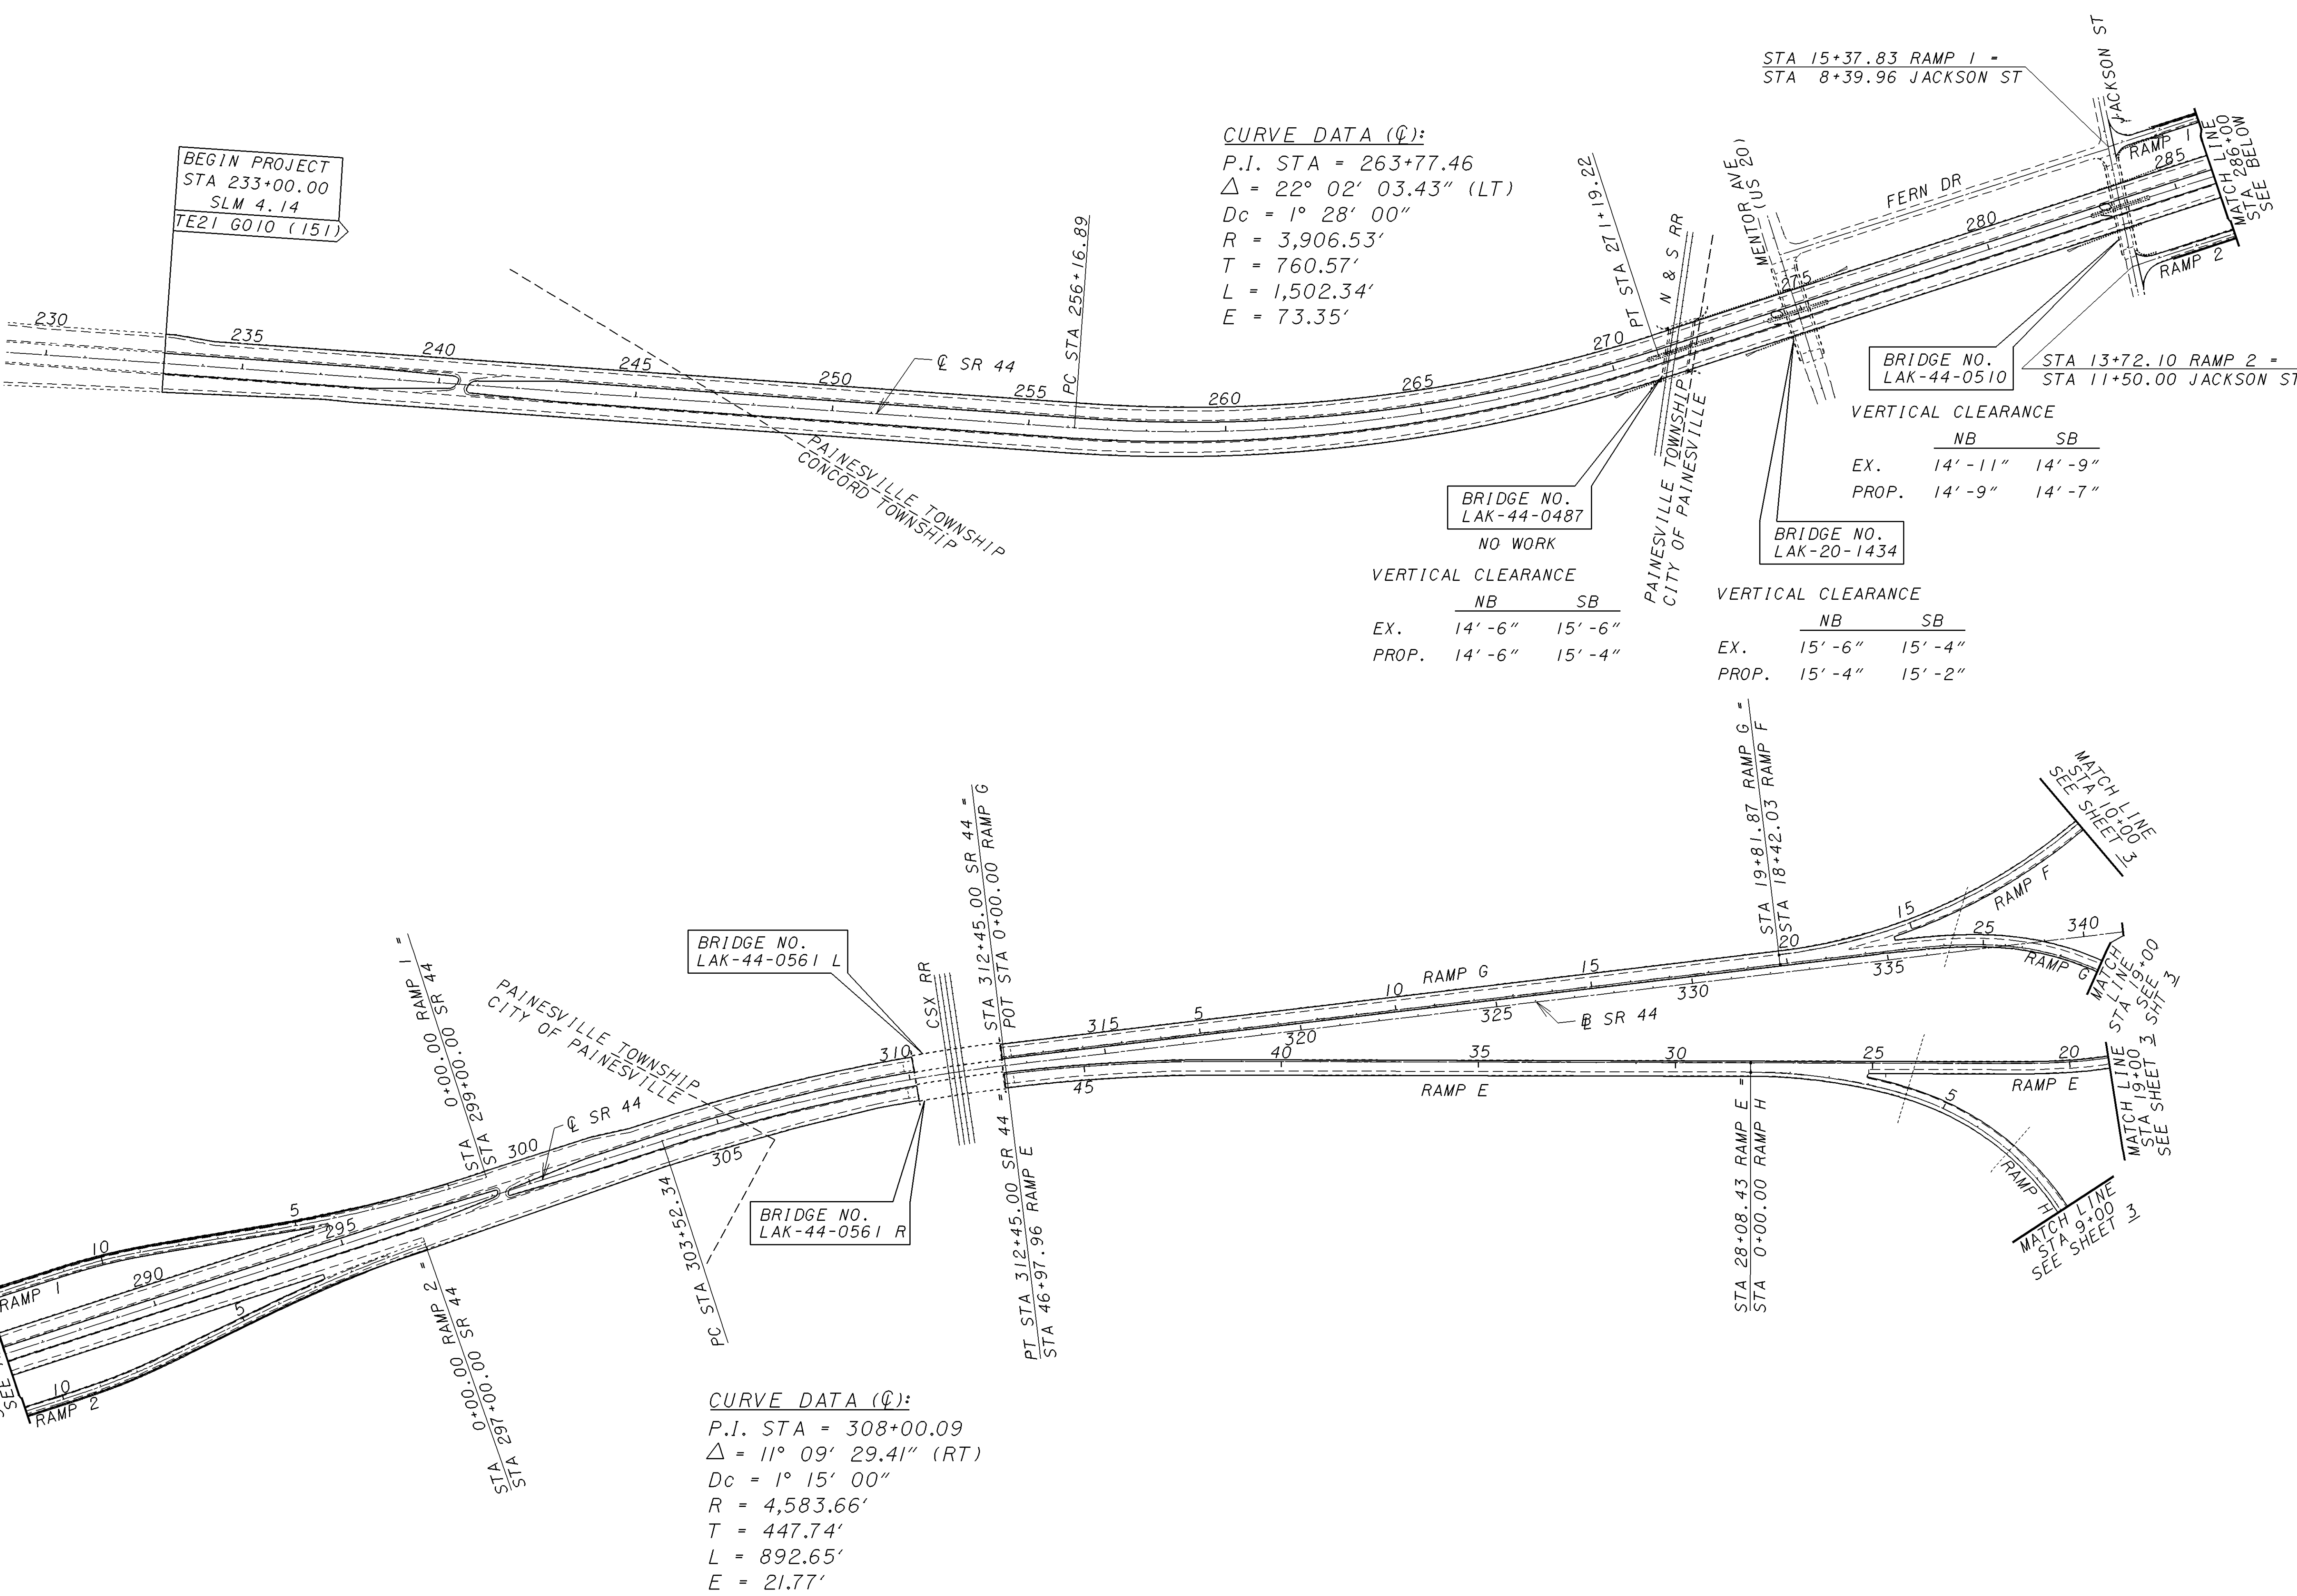

BEGIN PROJECT
 STA 233+00.00
 SLM 4.14
 TE21 6010 (151)

CURVE DATA (C):
 P.I. STA = 263+77.46
 $\Delta = 22^\circ 02' 03.43''$ (LT)
 $D_c = 1^\circ 28' 00''$
 $R = 3,906.53'$
 $T = 760.57'$
 $L = 1,502.34'$
 $E = 73.35'$

STA 15+37.83 RAMP 1 =
 STA 8+39.96 JACKSON ST

BRIDGE NO. LAK-44-0510
 STA 13+72.10 RAMP 2 =
 STA 11+50.00 JACKSON ST

BRIDGE NO. LAK-44-0487
 NO WORK

BRIDGE NO. LAK-20-1434


VERTICAL CLEARANCE

	NB	SB
EX.	14'-6"	15'-6"
PROP.	14'-6"	15'-4"

VERTICAL CLEARANCE

	NB	SB
EX.	15'-6"	15'-4"
PROP.	15'-4"	15'-2"

CURVE DATA (C):
 P.I. STA = 308+00.09
 $\Delta = 11^\circ 09' 29.41''$ (RT)
 $D_c = 1^\circ 15' 00''$
 $R = 4,583.66'$
 $T = 447.74'$
 $L = 892.65'$
 $E = 21.77'$

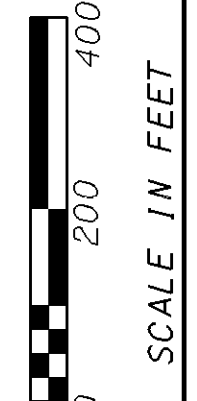

CALCULATED
 EMK
 CHECKED
 LDH

LAKE COUNTY
SCHMATIC PLAN SHEET - S.R. 44
STA. 229+00 TO STA. 341+00

LAKE COUNTY
LAK-2/44-13.05/4.14