
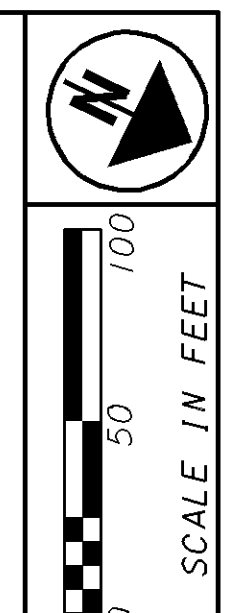


PLOTTED FROM: I:\PROJECTS\18391\dgn\18391qpb.dgn

MATCH LINE STA. 246+00
SEE SHEET 33

MATCH LINE STA. 259+00
SEE ABOVE

MATCH LINE STA. 259+00
SEE BELOW

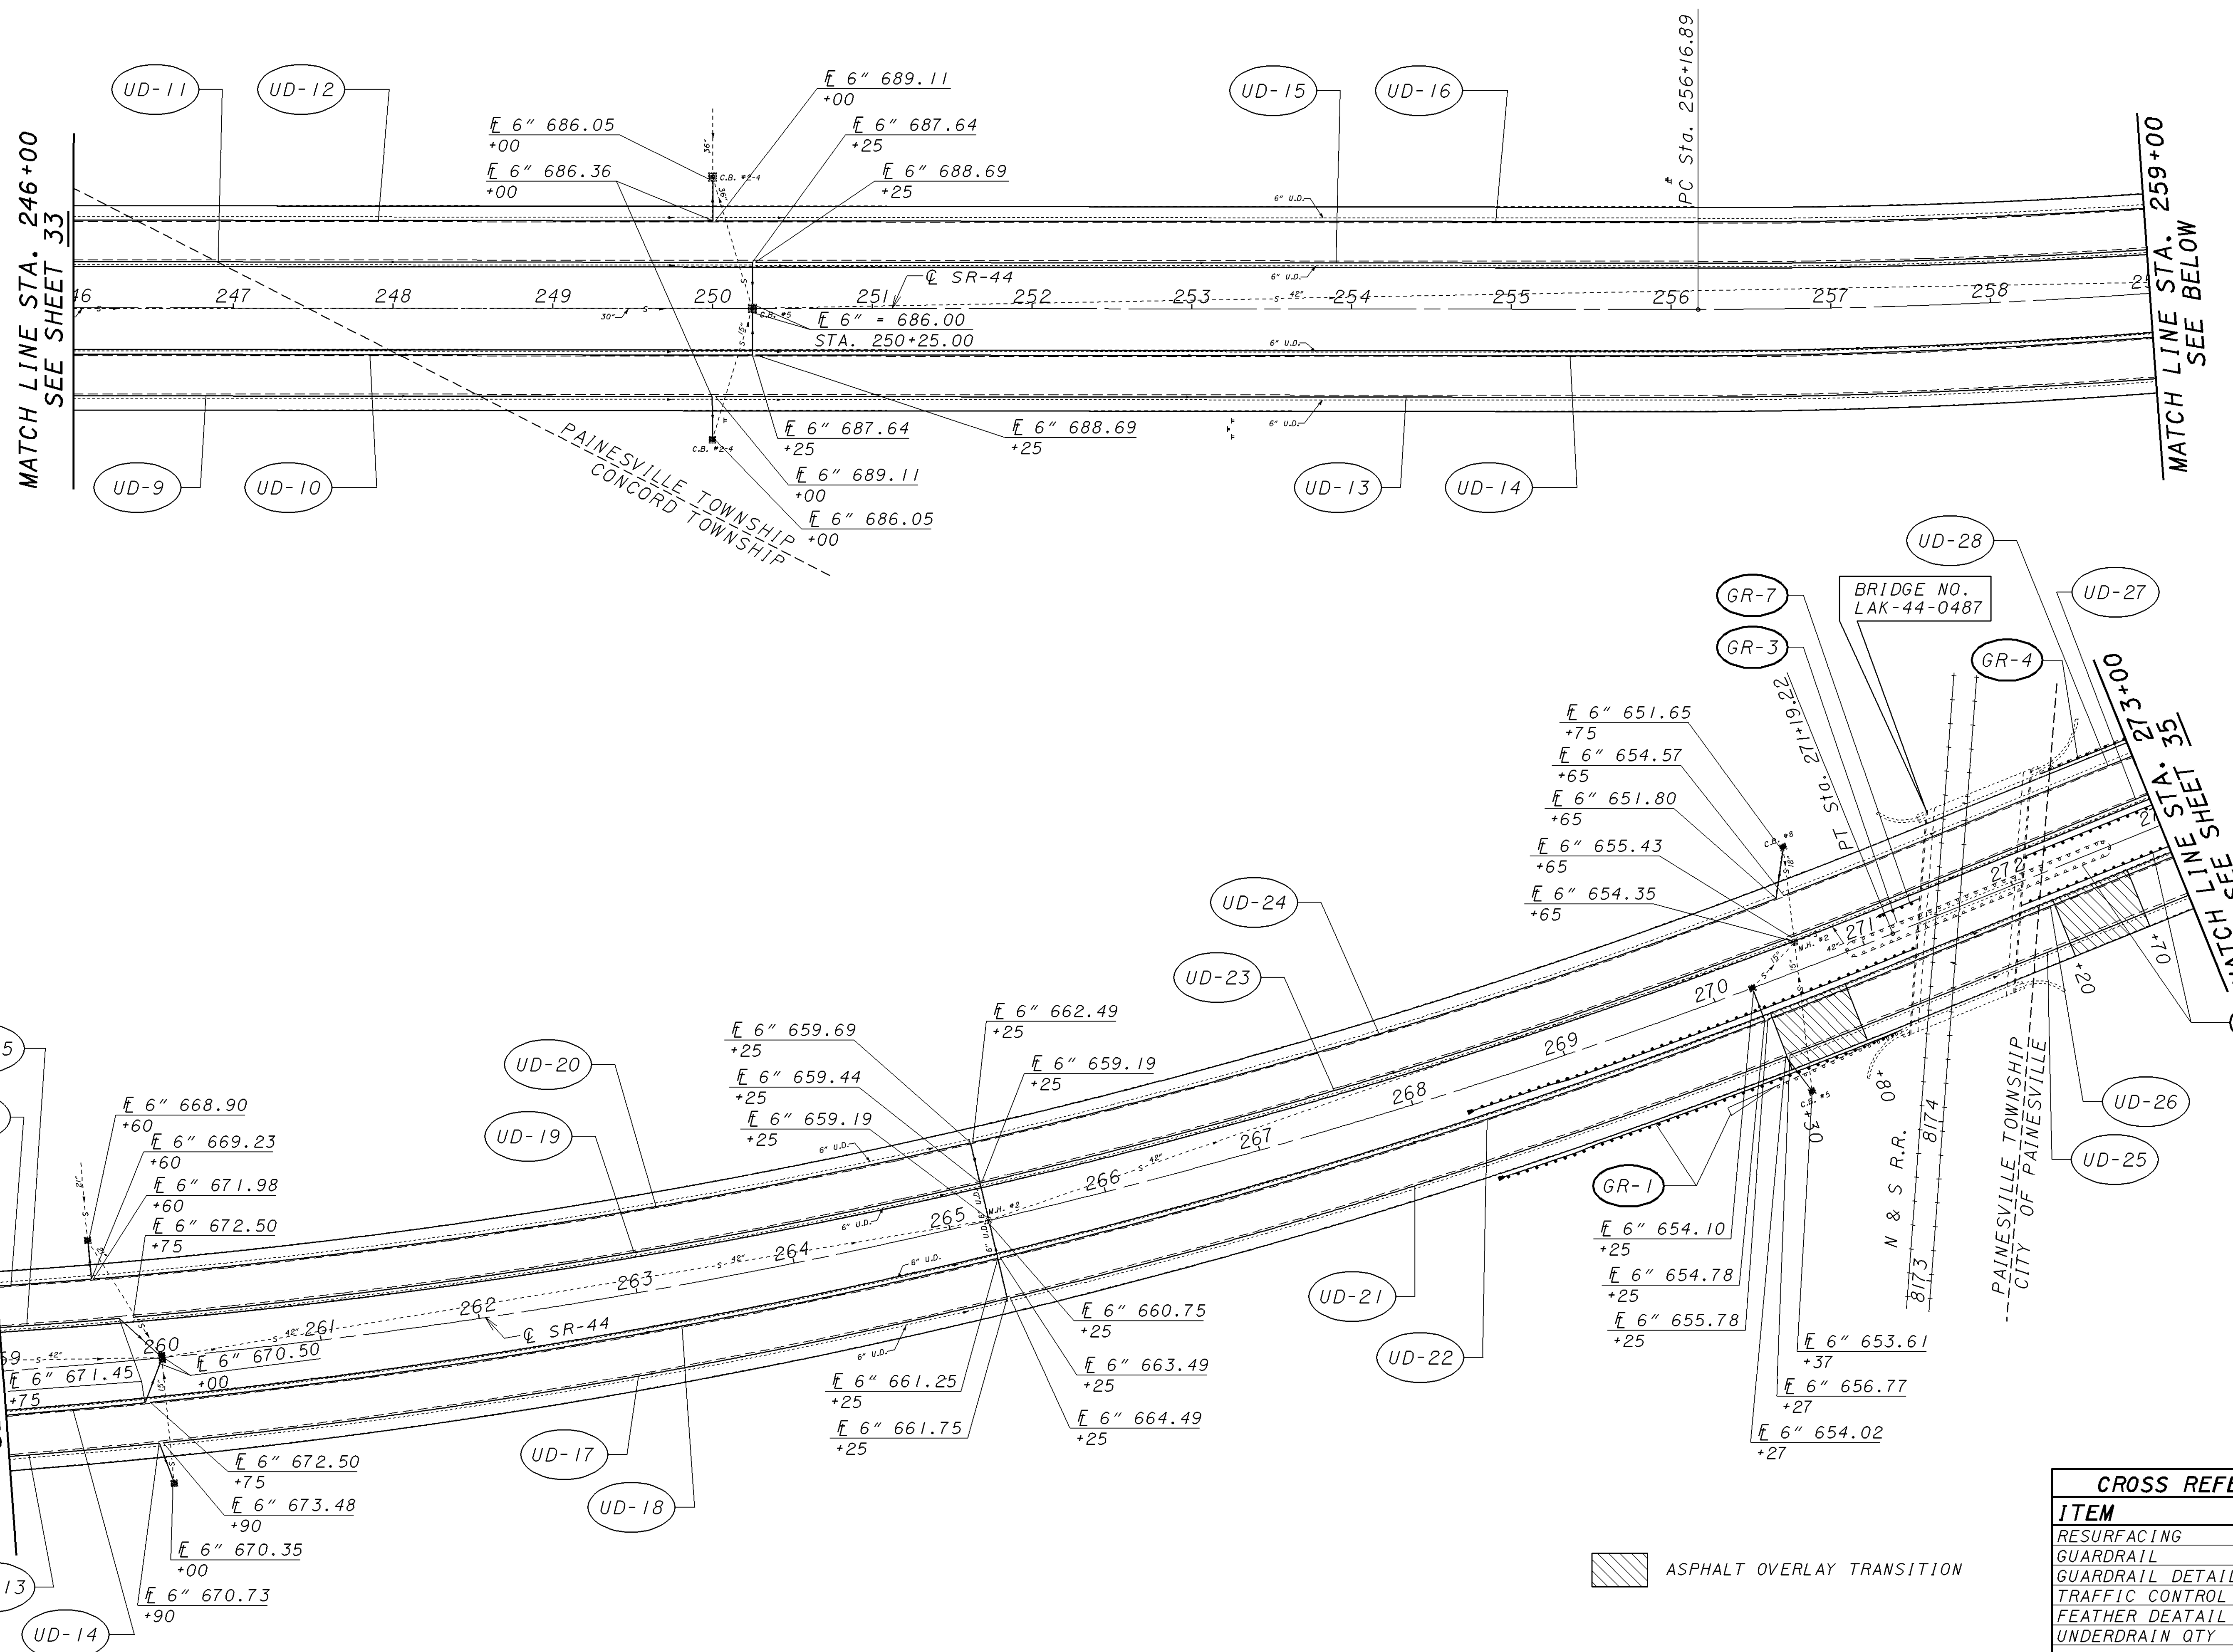

CALCULATED
EMK
CHECKED
LDH

LAKE COUNTY
PLAN SHEET - S.R. 44
STA. 246+00 TO STA. 273+00

LAKE COUNTY
LAK-2/44-13.05/4.14

34
93

CROSS REFERENCE	
ITEM	SHEET
RESURFACING	27,28
GUARDRAIL	29,30
GUARDRAIL DETAILS	54-62
TRAFFIC CONTROL	69
FEATHER DEATAIL	52
UNDERDRAIN QTY	31

ASPHALT OVERLAY TRANSITION