


PLOTTED FROM: I:\PROJECTS\18391\dgn\18391gpc.dgn

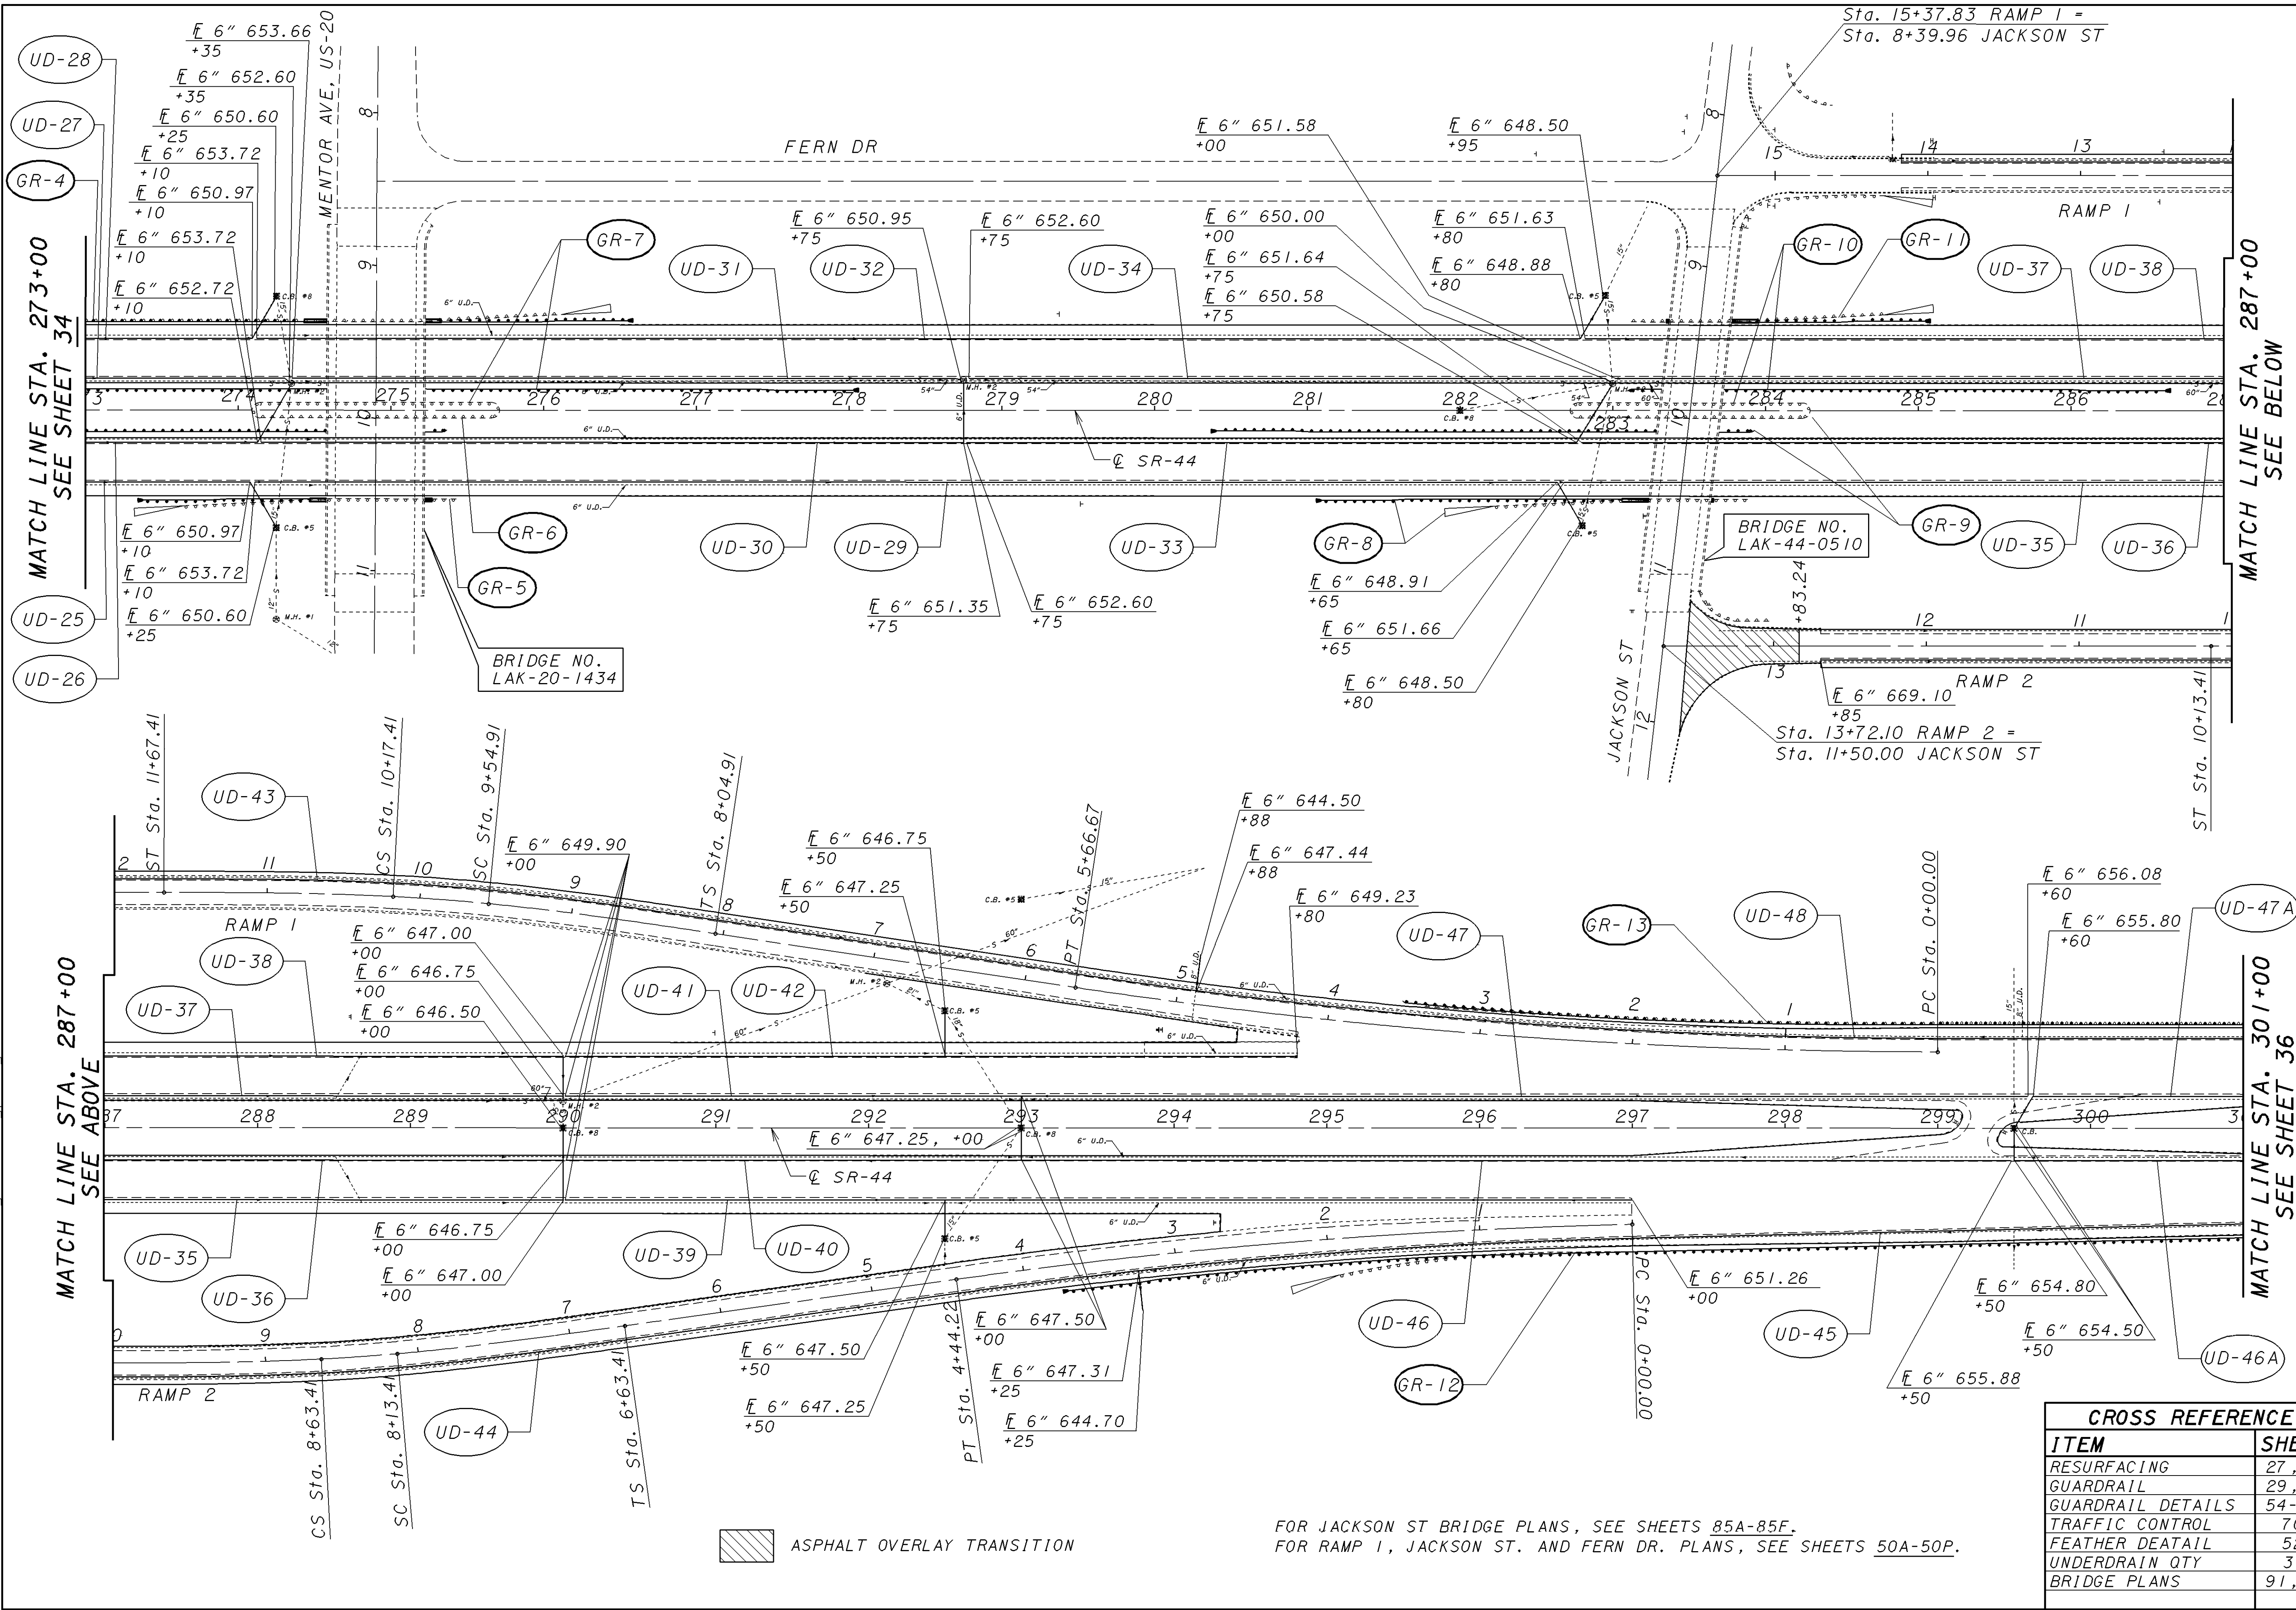

CALCULATED  
EMK  
CHECKED  
LDH

SCALE IN FEET  
0 50 100

PLAN SHEET - S.R. 44  
STA. 273+00 TO STA. 301+00

LAKE COUNTY  
LAK-2/44-13.05/4.14

35  
93

CROSS REFERENCE	
ITEM	SHEET
RESURFACING	27,28
GUARDRAIL	29,30
GUARDRAIL DETAILS	54-62
TRAFFIC CONTROL	70
FEATHER DETAIL	52
UNDERDRAIN QTY	31
BRIDGE PLANS	91,92

FOR JACKSON ST BRIDGE PLANS, SEE SHEETS 85A-85E.  
FOR RAMP 1, JACKSON ST. AND FERN DR. PLANS, SEE SHEETS 50A-50P.

ASPHALT OVERLAY TRANSITION