


PLOTTED FROM: I:\PROJECTS\18391\dgn\18391.dgn

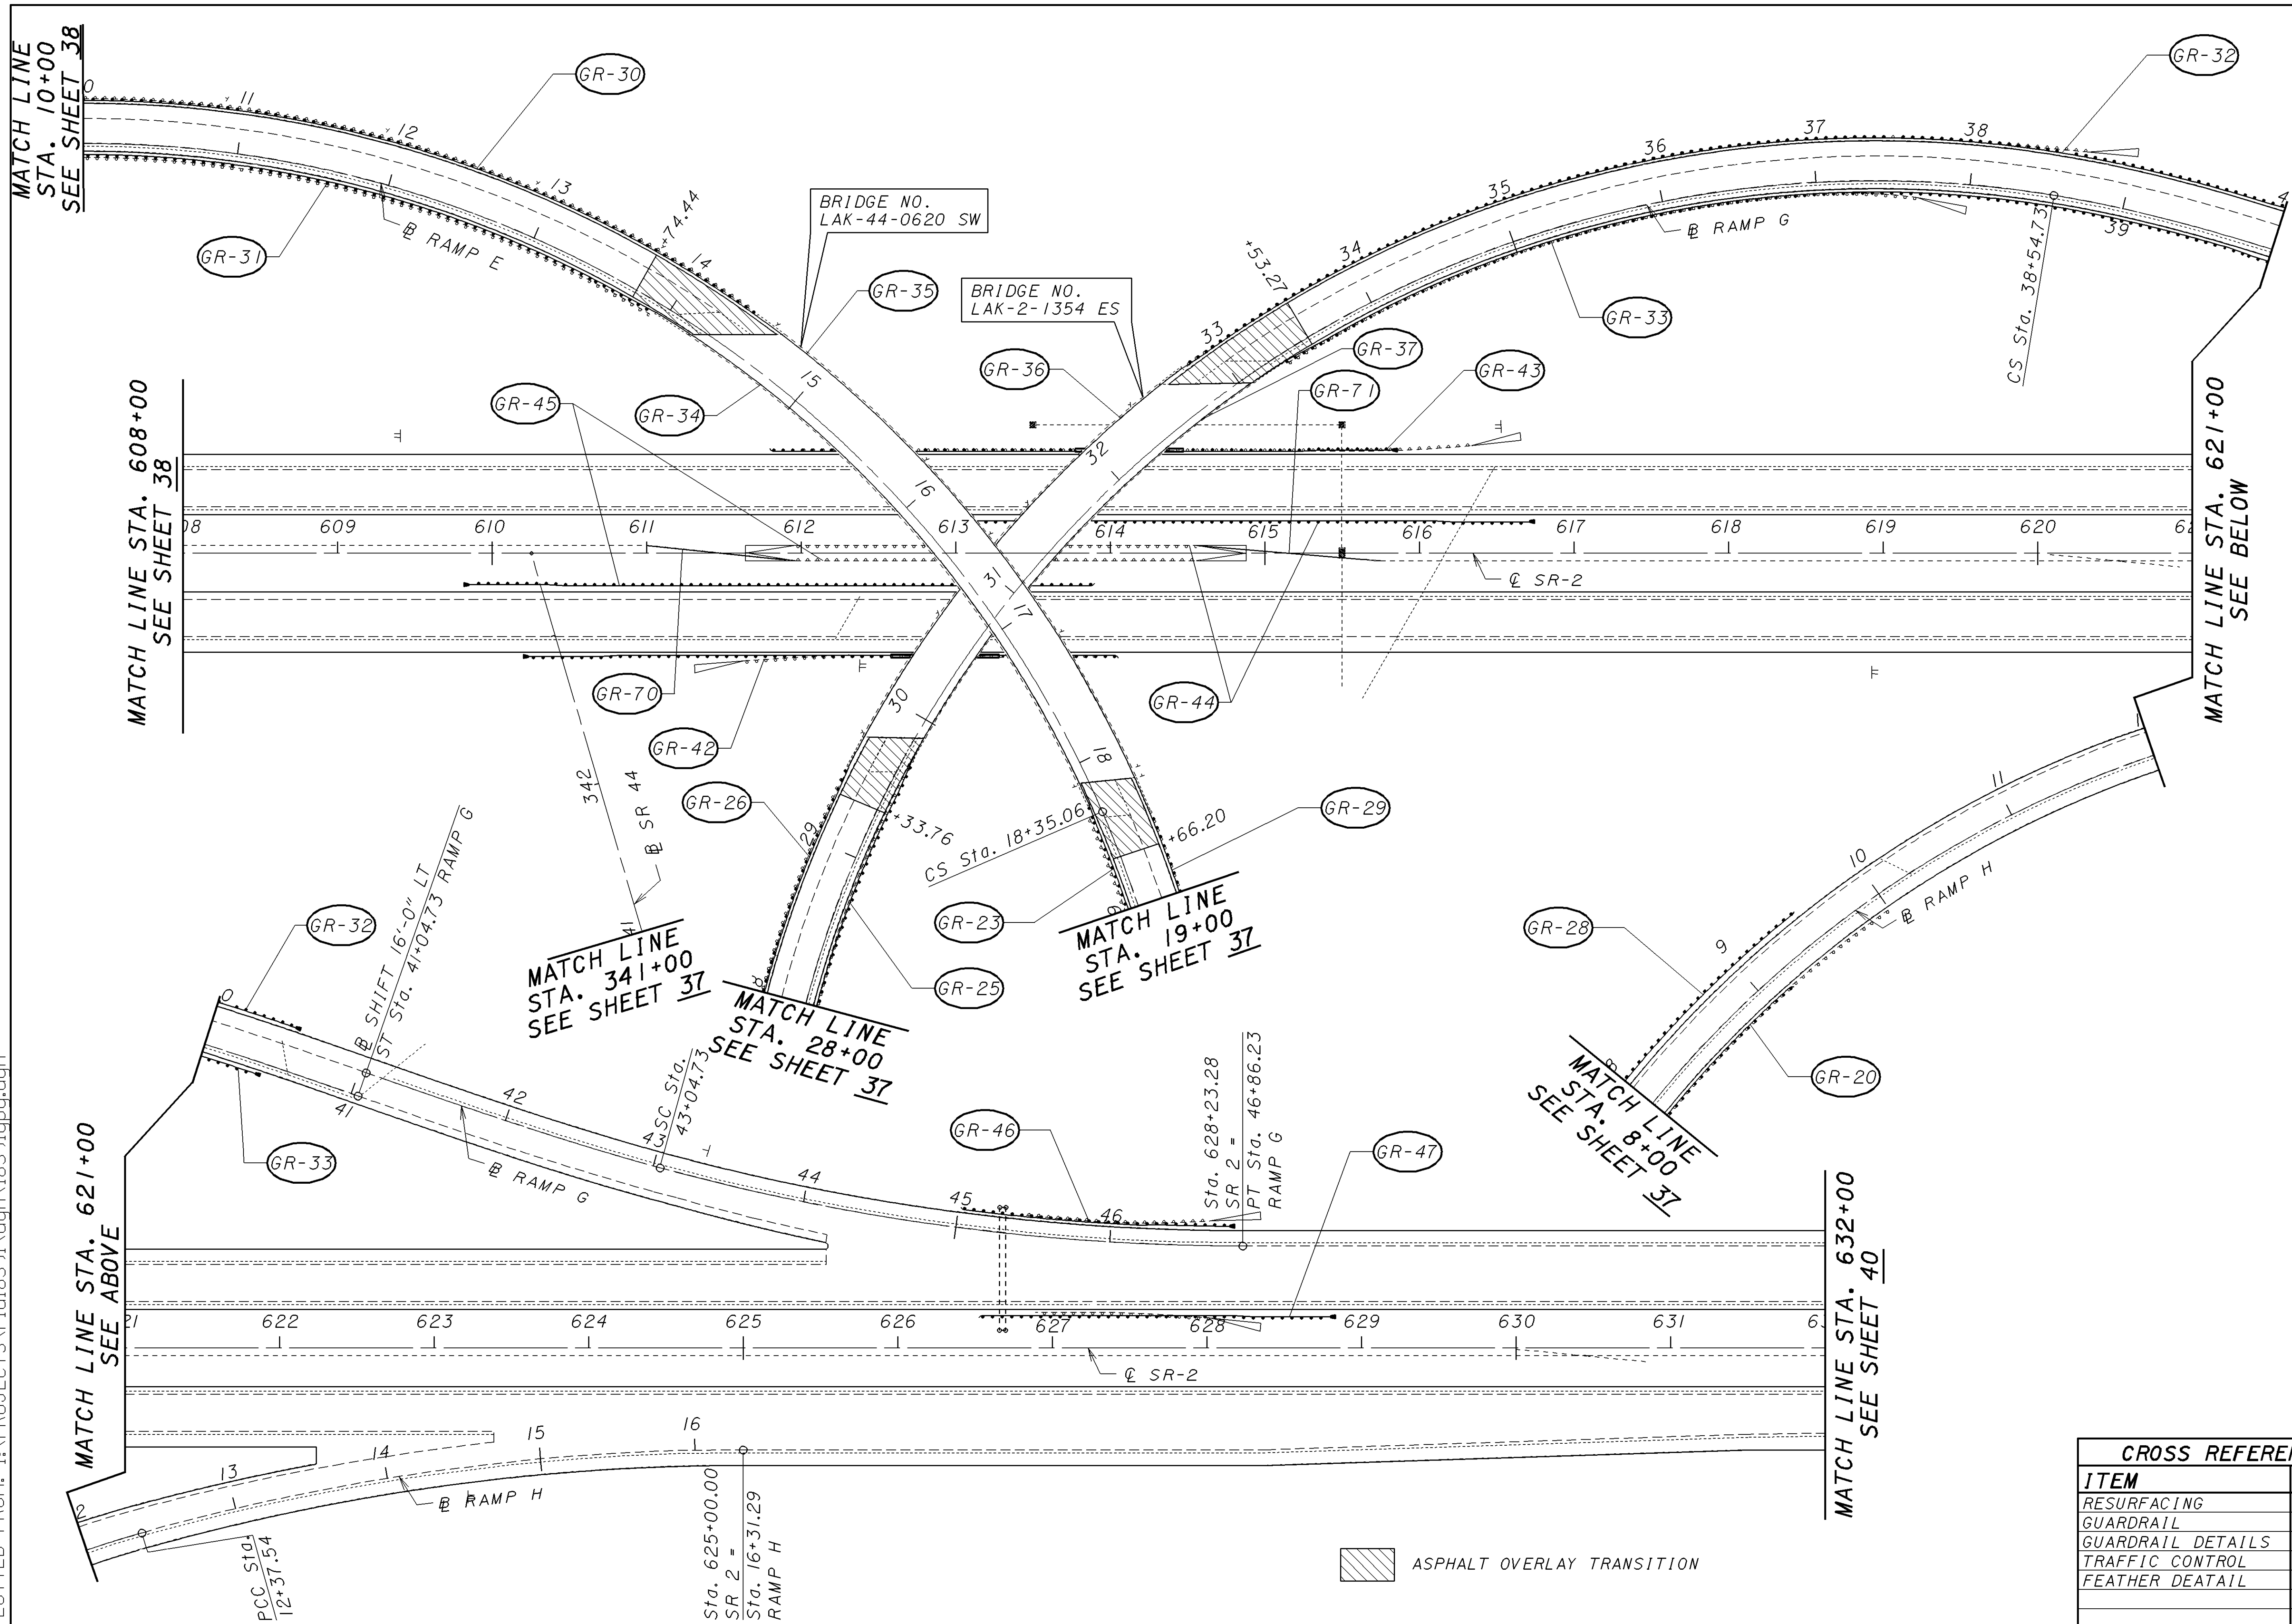

CALCULATED
EMK
CHECKED
LDH

SCALE IN FEET
0 50 100

PLAN SHEET - S.R. 2
STA. 608+00 TO STA. 632+00

LAKE COUNTY
LAK-2/44-13.05/4.14

CROSS REFERENCE	
ITEM	SHEET
RESURFACING	27, 28
GUARDRAIL	29, 30
GUARDRAIL DETAILS	54-62
TRAFFIC CONTROL	74
FEATHER DETAIL	52

ASPHALT OVERLAY TRANSITION