


PLOTTED FROM: I:\PROJECTS\18391\dgn\18391.dgn

MATCH LINE STA. 136+00
SEE SHEET 44

MATCH LINE STA. 150+00
SEE ABOVE

MATCH LINE STA. 162+00
SEE ABOVE

MATCH LINE STA. 150+00
SEE BELOW

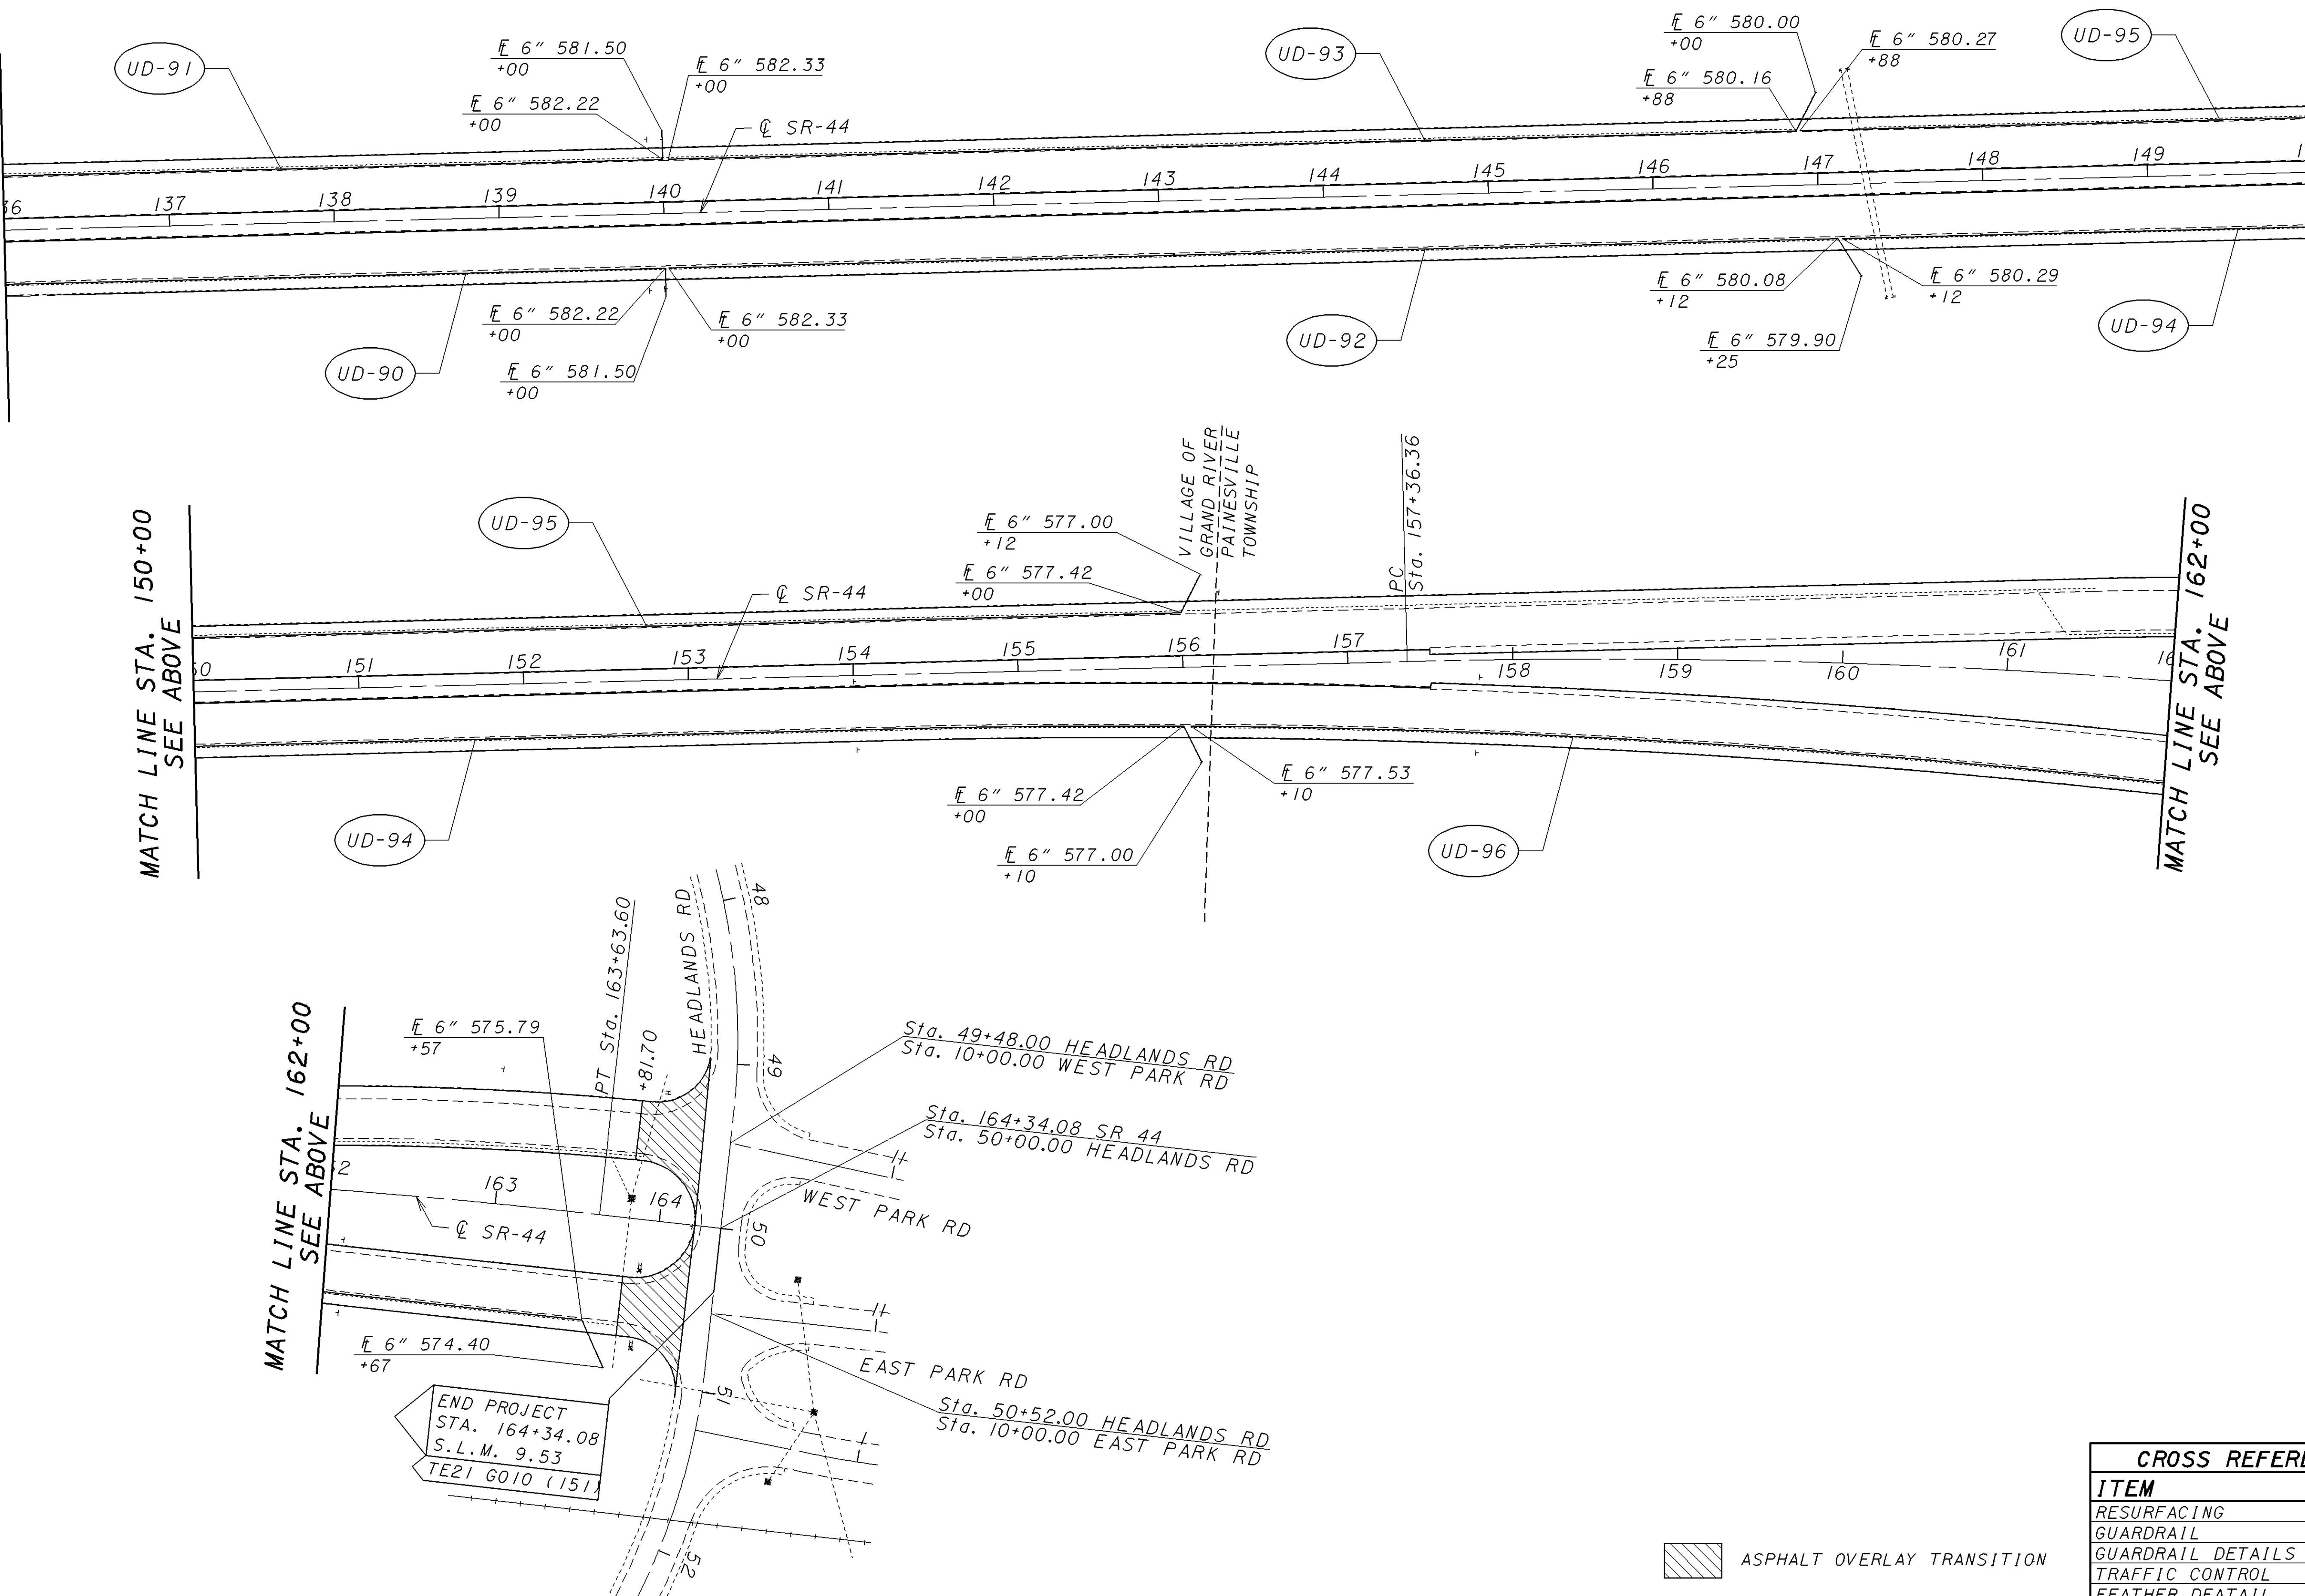

END PROJECT
STA. 164+34.08
S.L.M. 9.53
TE21 6010 (151)

VILLAGE OF
GRAND RIVER
PAINESVILLE
TOWNSHIP

ASPHALT OVERLAY TRANSITION

CROSS REFERENCE	
ITEM	SHEET
RESURFACING	27,28
GUARDRAIL	29,30
GUARDRAIL DETAILS	54-62
TRAFFIC CONTROL	80
FEATHER DEATAIL	52
UNDERDRAIN QTY	31

LAKE COUNTY
LAK-2/44-13.05/4.14

PLAN SHEET - S.R. 44
STA. 136+00 TO STA. 164+34.08

45
93

CALCULATED
EMK

CHECKED
LDH

N

SCALE IN FEET