


MATCHLINE STA. 10+00  
SEE SHEET 50G

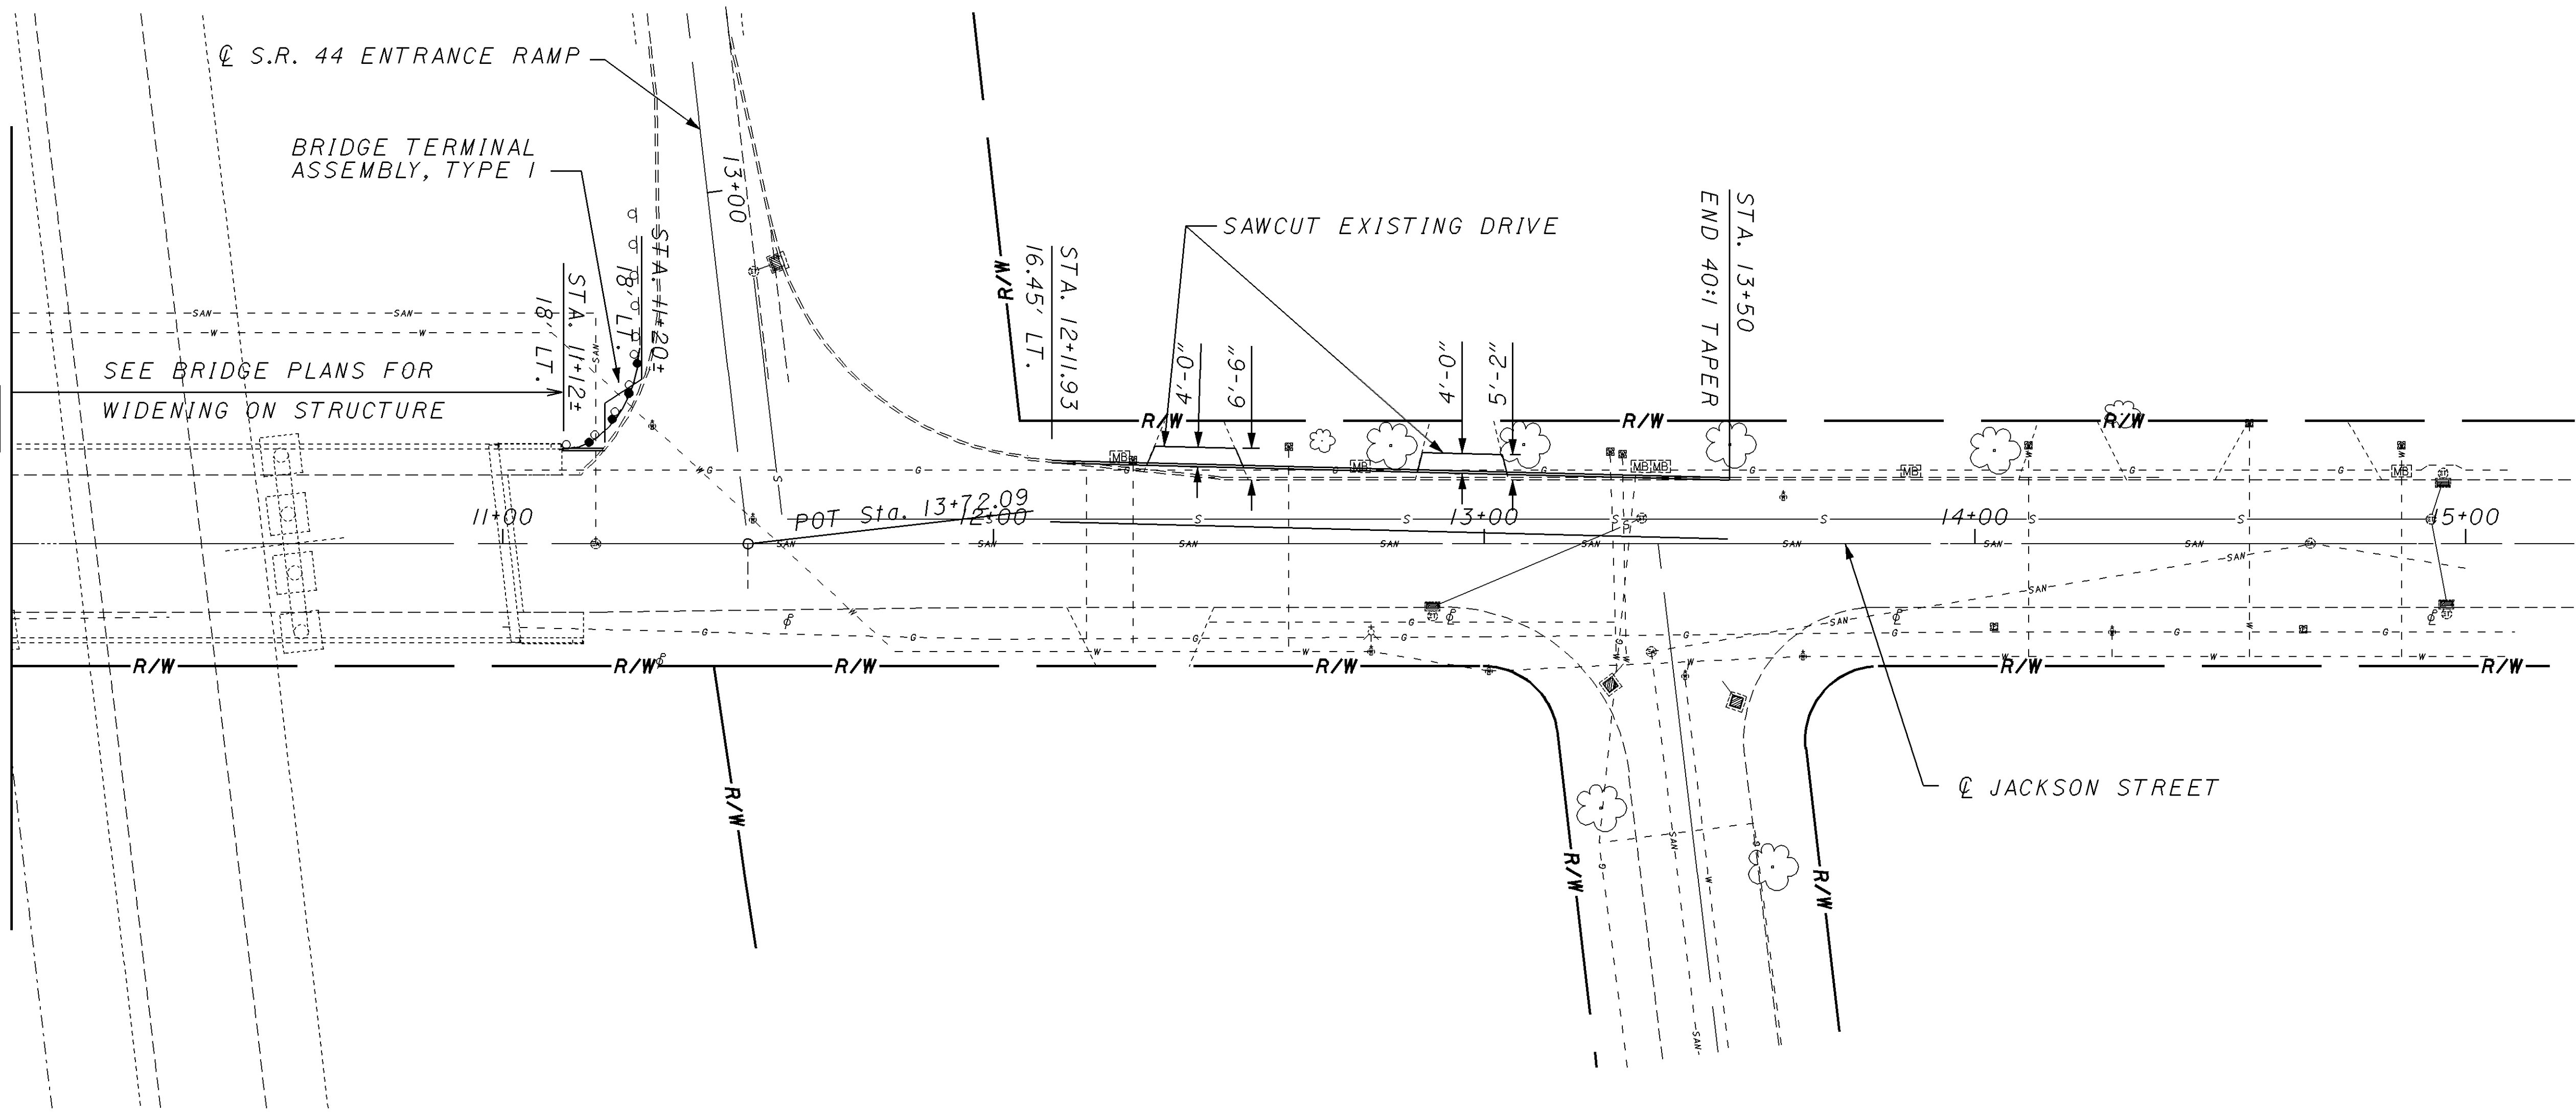

CALCULATED

CHECKED

0 10  
HORIZONTAL  
SCALE IN FEET

PLAN VIEW

LAKE COUNTY  
LAK-2 / 44-13.05 / 4.14