


PLOTTED FROM: I:\PROJECTS\18391\dgn\18391tpc.dgn

MATCH LINE STA. 273+00
SEE SHEET 69

MATCH LINE STA. 287+00
SEE ABOVE

MATCH LINE STA. 301+00
SEE SHEET 71

MATCH LINE STA. 287+00
SEE BELOW

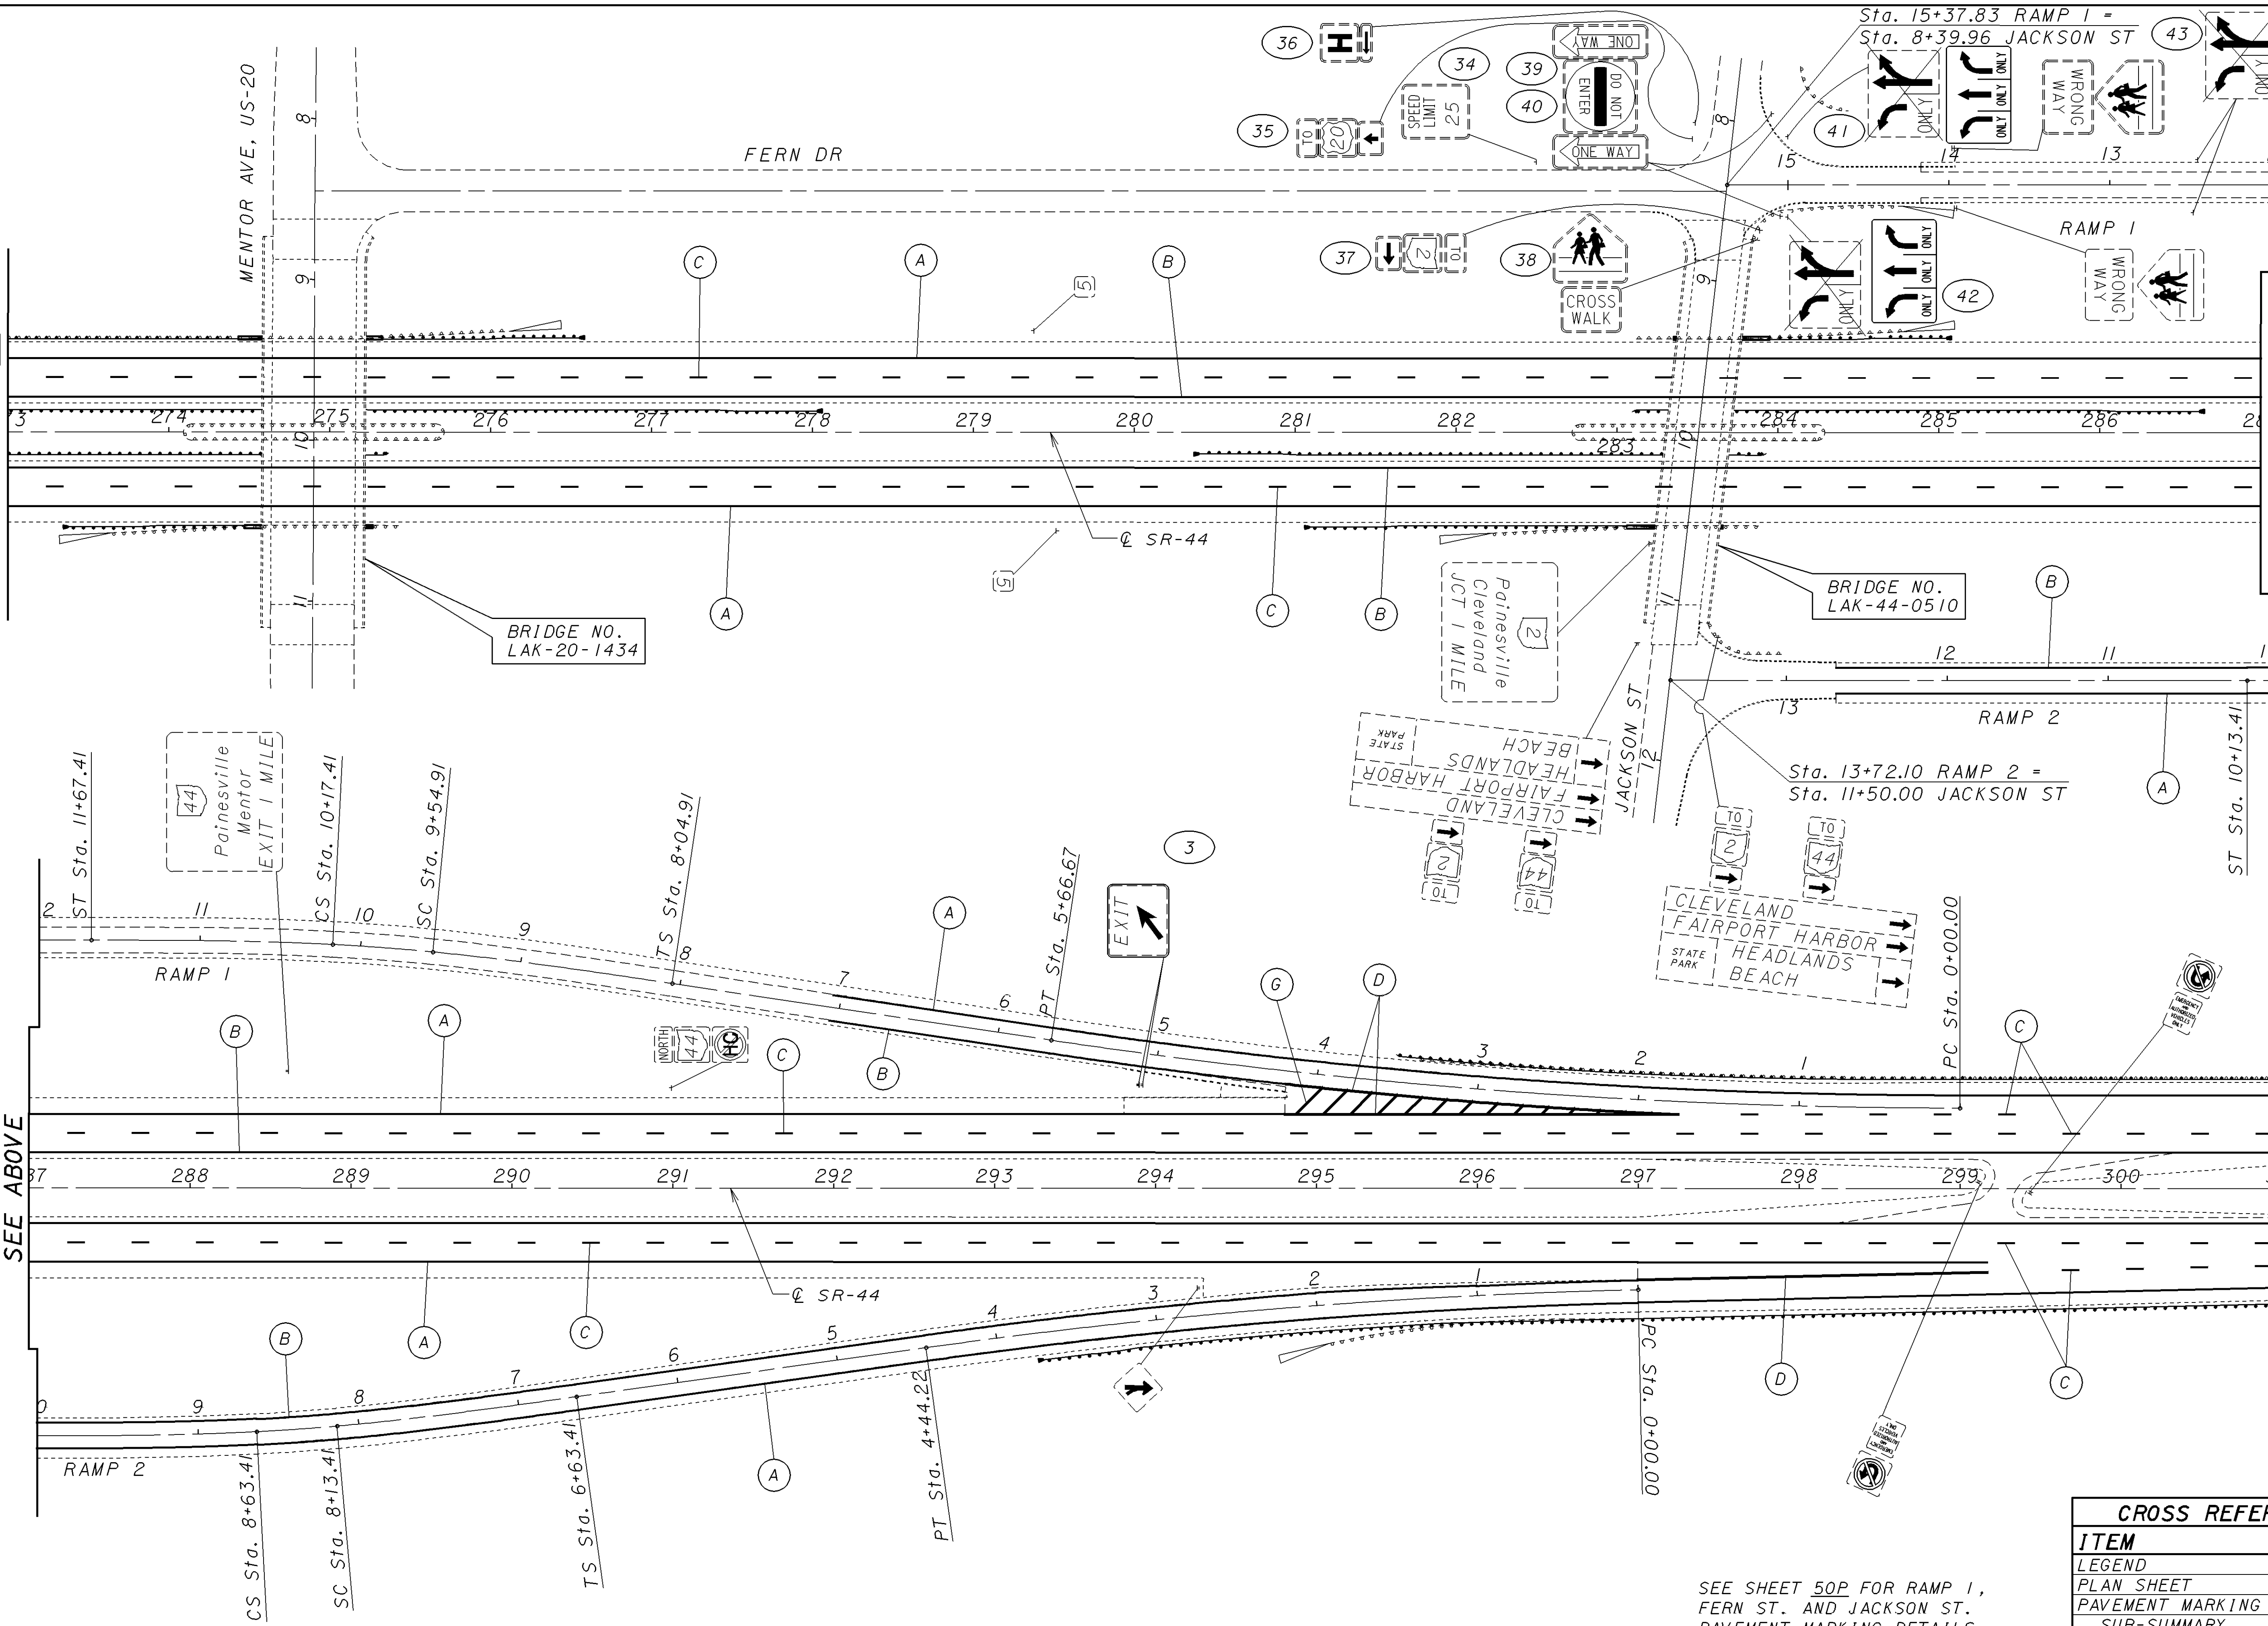

SEE SHEET 50P FOR RAMP 1,
FERN ST. AND JACKSON ST.
PAVEMENT MARKING DETAILS

CROSS REFERENCE	
ITEM	SHEET
LEGEND	68
PLAN SHEET	35
PAVEMENT MARKING	
SUB-SUMMARY	64,65

LAKE COUNTY
LAK-2/44-13.05/4.14

TRAFFIC CONTROL PLAN SHEET - S.R. 44
STA. 273+00 TO STA. 301+00

SCALE IN FEET
0 50 100

CHECKED LDH
CALCULATED EMK

70
93