
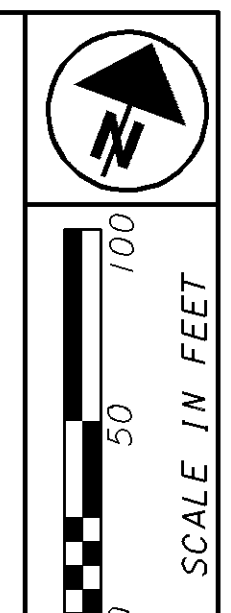


PLOTTED FROM: I:\PROJECTS\18391\dgn\18391tpg.dgn

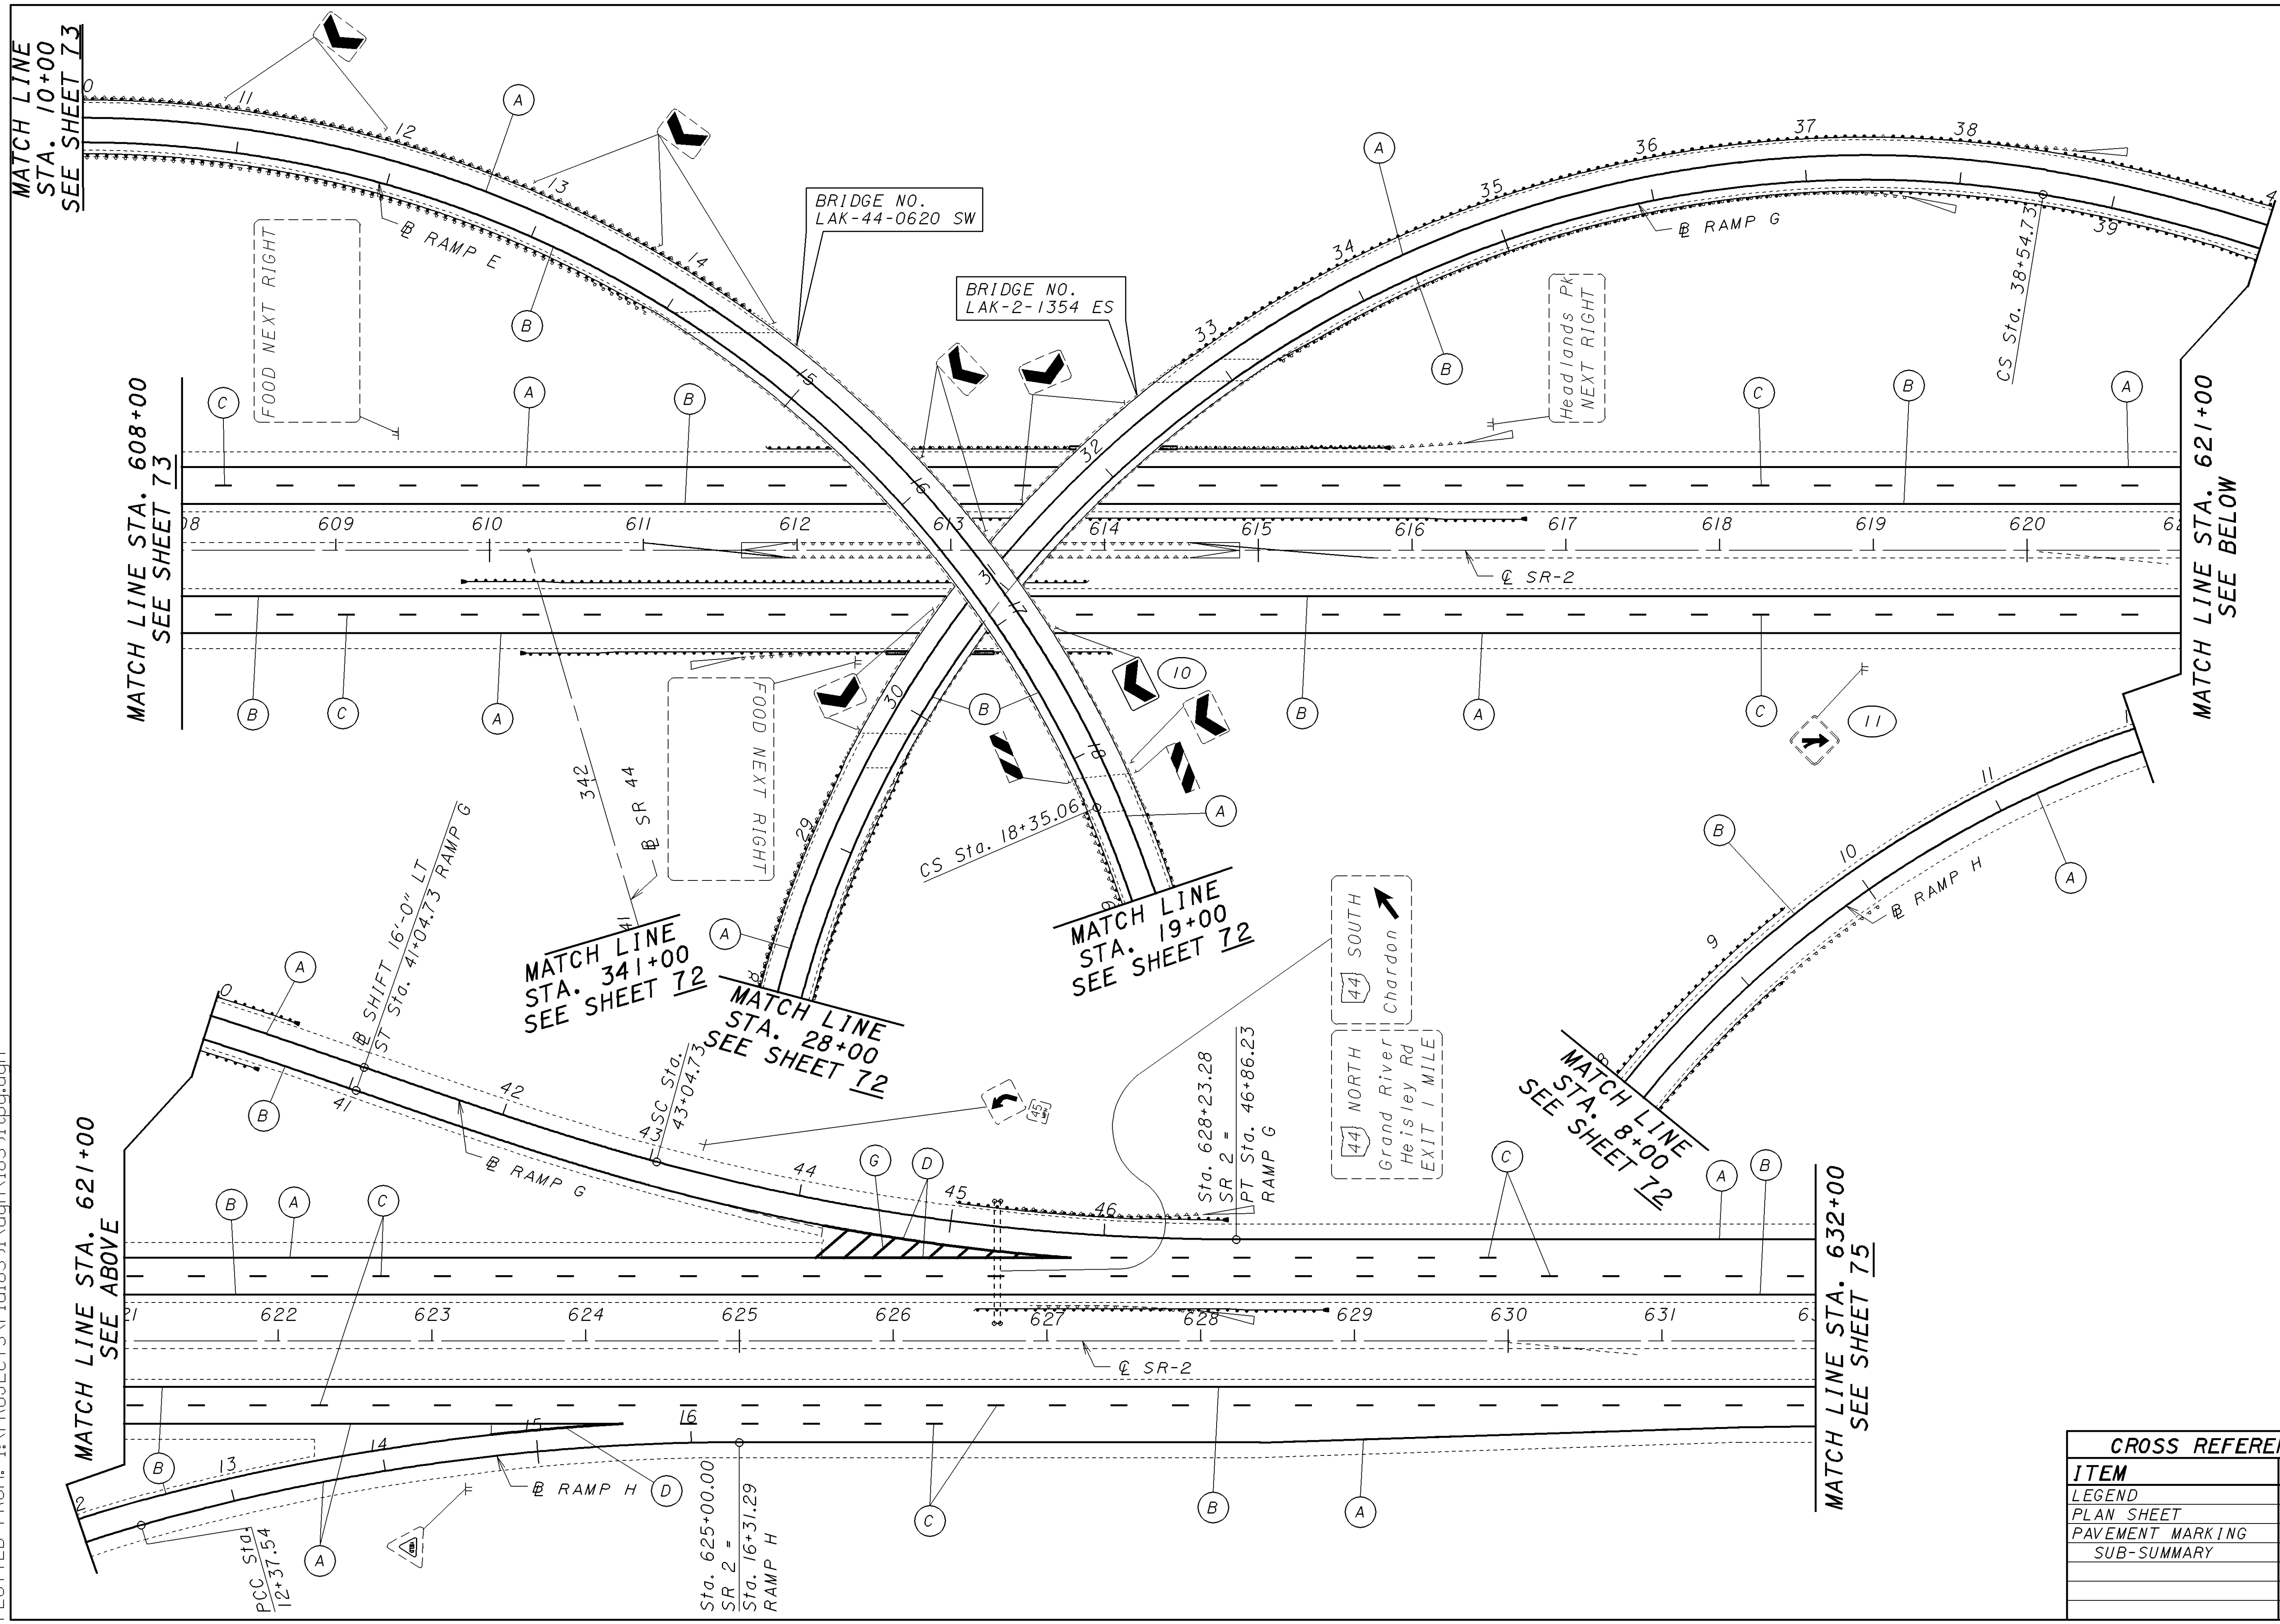

CALCULATED
EMK
CHECKED
LDH

TRAFFIC CONTROL PLAN SHEET - S.R. 2
STA. 608+00 TO STA. 632+00

LAKE COUNTY
LAK-2/44-13.05/4.14

CROSS REFERENCE	
ITEM	SHEET
LEGEND	68
PLAN SHEET	39
PAVEMENT MARKING	
SUB-SUMMARY	64,65

74
93