


PLOTTED FROM: I:\PROJECTS\PRJ18391\don\18391gpb.dgn

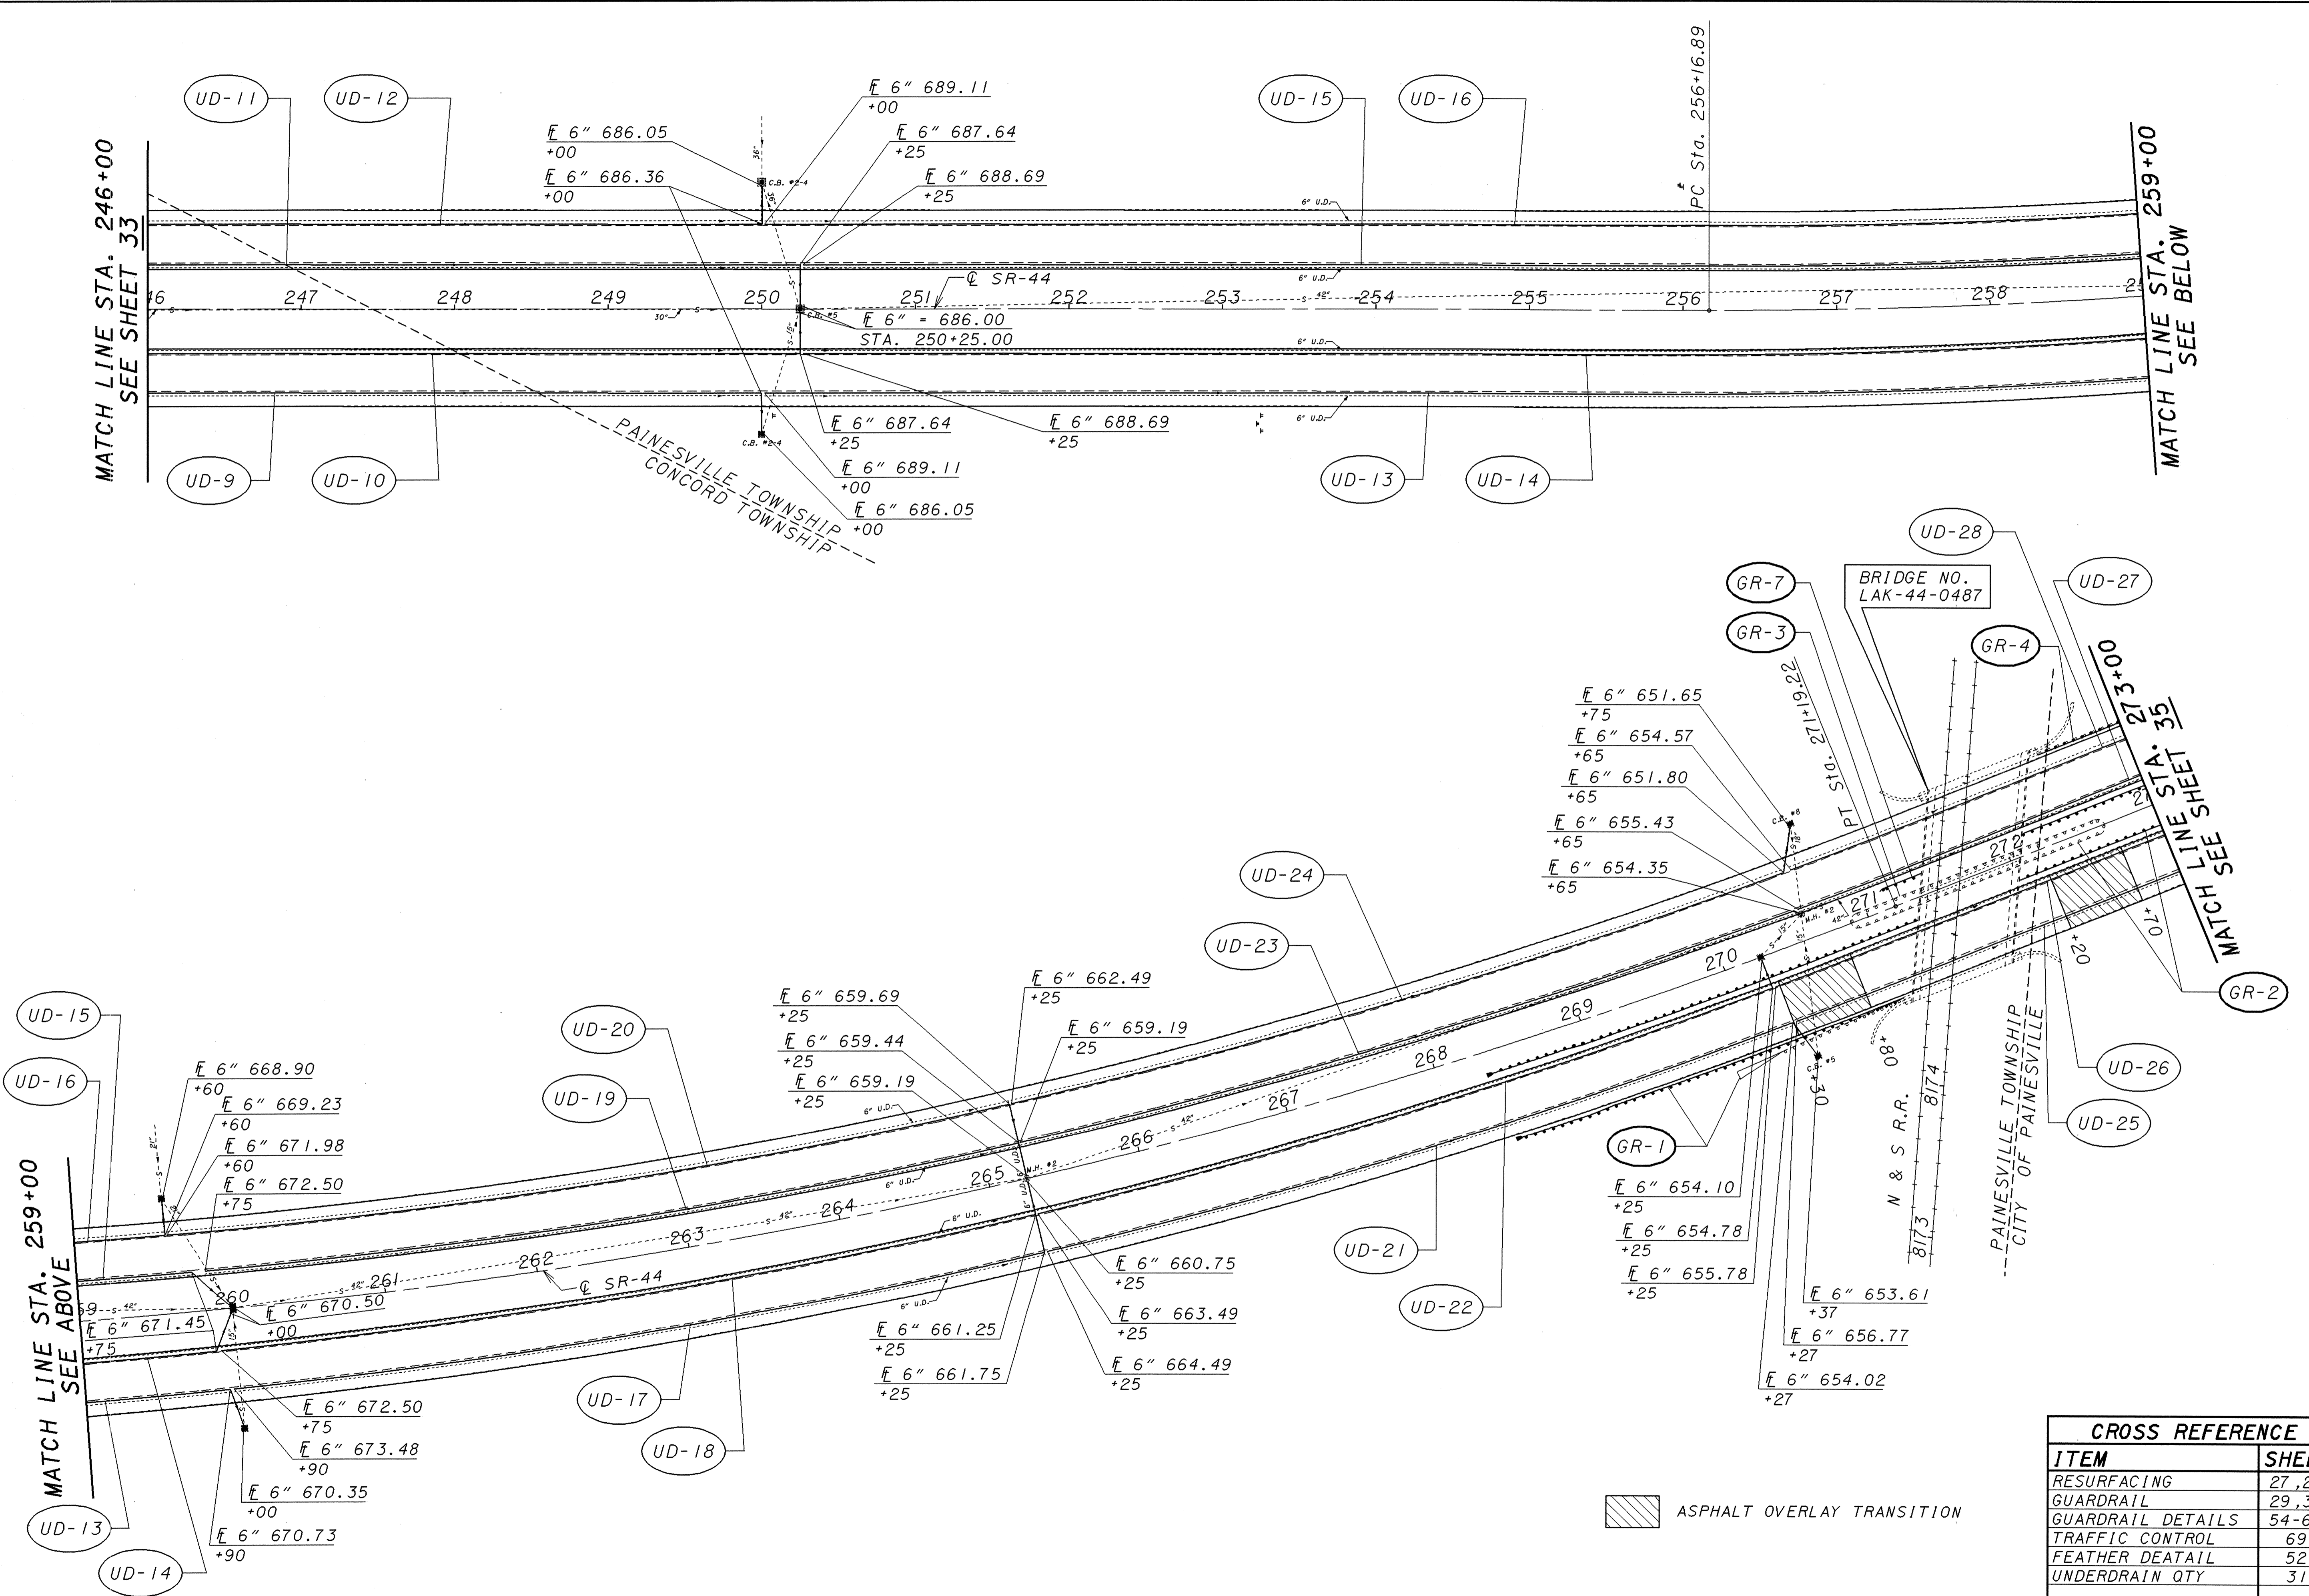

MATCH LINE STA. 246+00  
SEE SHEET 33

MATCH LINE STA. 259+00  
SEE BELOW

MATCH LINE STA. 259+00  
SEE ABOVE

MATCH LINE STA. 273+00  
SEE SHEET 35

PAINESVILLE TOWNSHIP  
CONCORD TOWNSHIP

BRIDGE NO.  
LAK-44-0487

PAINESVILLE TOWNSHIP  
CITY OF PAINESVILLE

ASPHALT OVERLAY TRANSITION

CROSS REFERENCE	
ITEM	SHEET
RESURFACING	27, 28
GUARDRAIL	29, 30
GUARDRAIL DETAILS	54-62
TRAFFIC CONTROL	69
FEATHER DEATAIL	52
UNDERDRAIN QTY	31

**LAKE COUNTY**  
**LAK-2/44-13.05/4.14**

**PLAN SHEET - S.R. 44**  
**STA. 246+00 TO STA. 273+00**

34  
93

CALCULATED  
EMK

CHECKED  
LDH

SCALE IN FEET  
0 50 100