


PLOTTED FROM: I:\PROJECTS\PI\18391\dgn\18391gpc.dgn

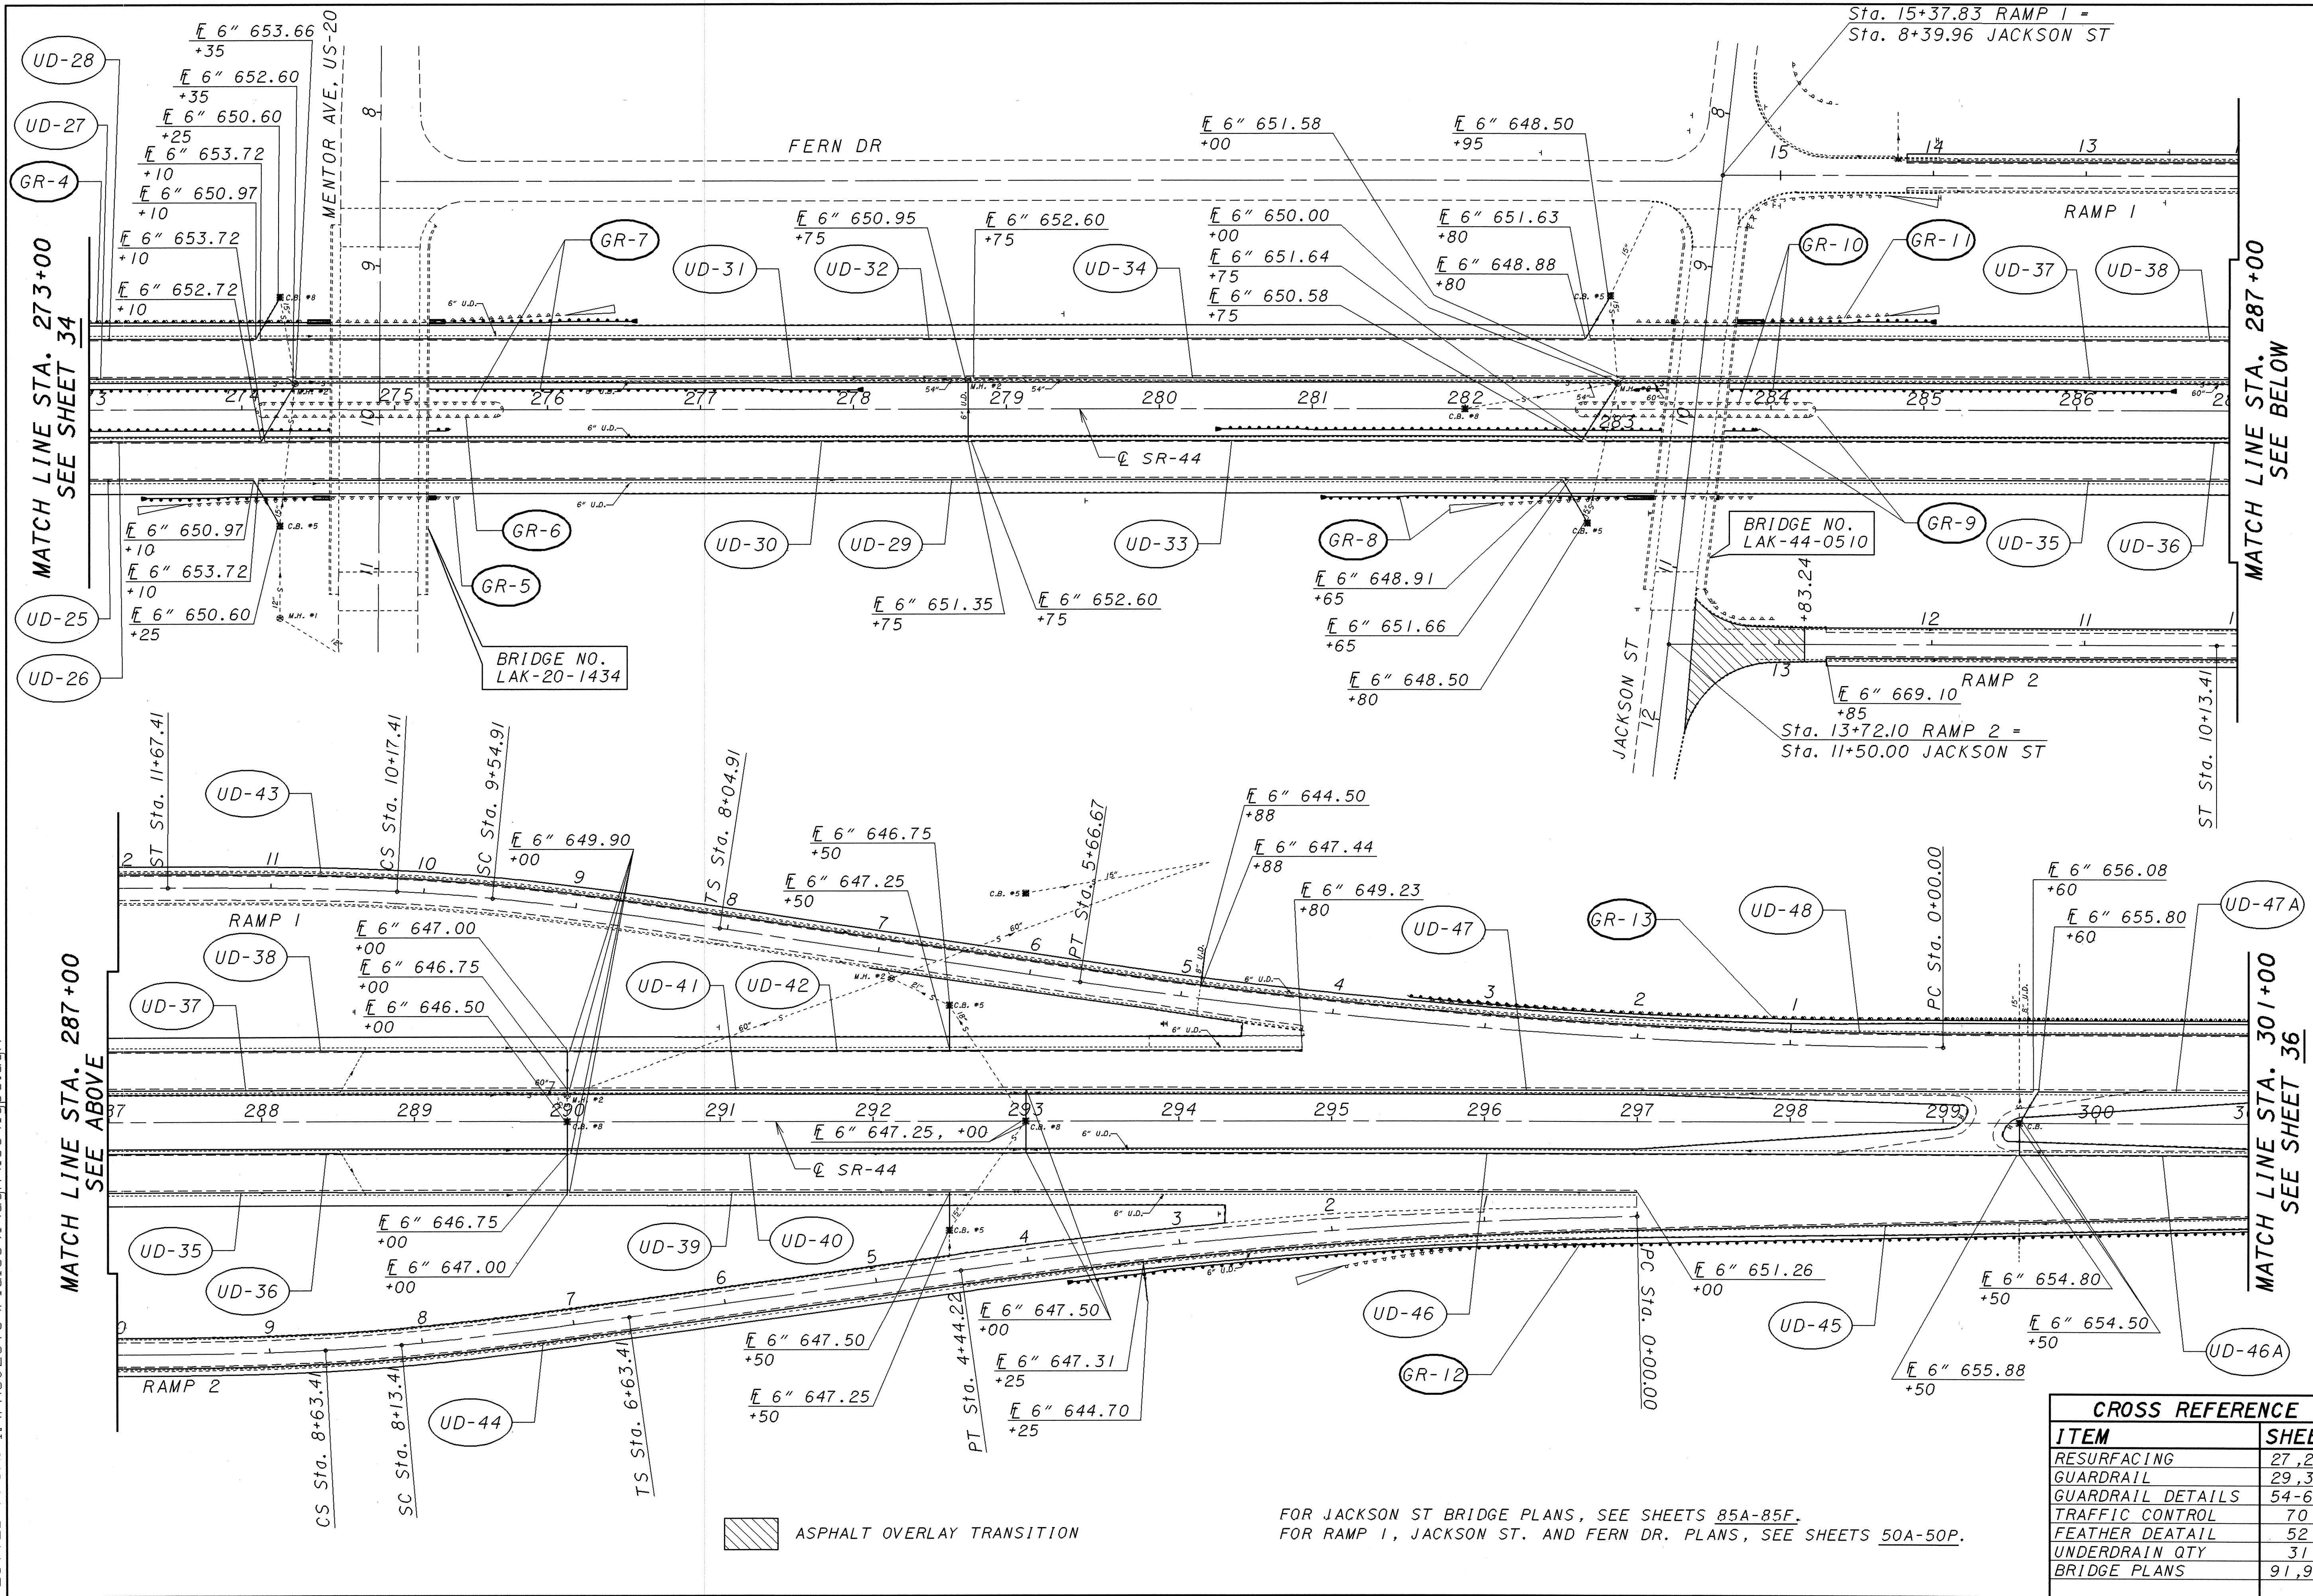

CALCULATED	EMK
CHECKED	LDH

PLAN SHEET - S.R. 44
STA. 273+00 TO STA. 301+00

LAKE COUNTY
LAK-2/44-13.05/4.14

CROSS REFERENCE	
ITEM	SHEET
RESURFACING	27,28
GUARDRAIL	29,30
GUARDRAIL DETAILS	54-62
TRAFFIC CONTROL	70
FEATHER DEATAIL	52
UNDERDRAIN QTY	31
BRIDGE PLANS	91,92

ASPHALT OVERLAY TRANSITION

FOR JACKSON ST BRIDGE PLANS, SEE SHEETS 85A-85F.
 FOR RAMP 1, JACKSON ST. AND FERN DR. PLANS, SEE SHEETS 50A-50P.

35
93