
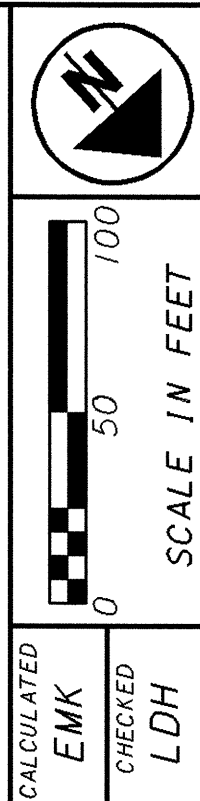


PLOTTED FROM: I:\PROJECTS\PI\18391\dgn\18391gpd.dgn

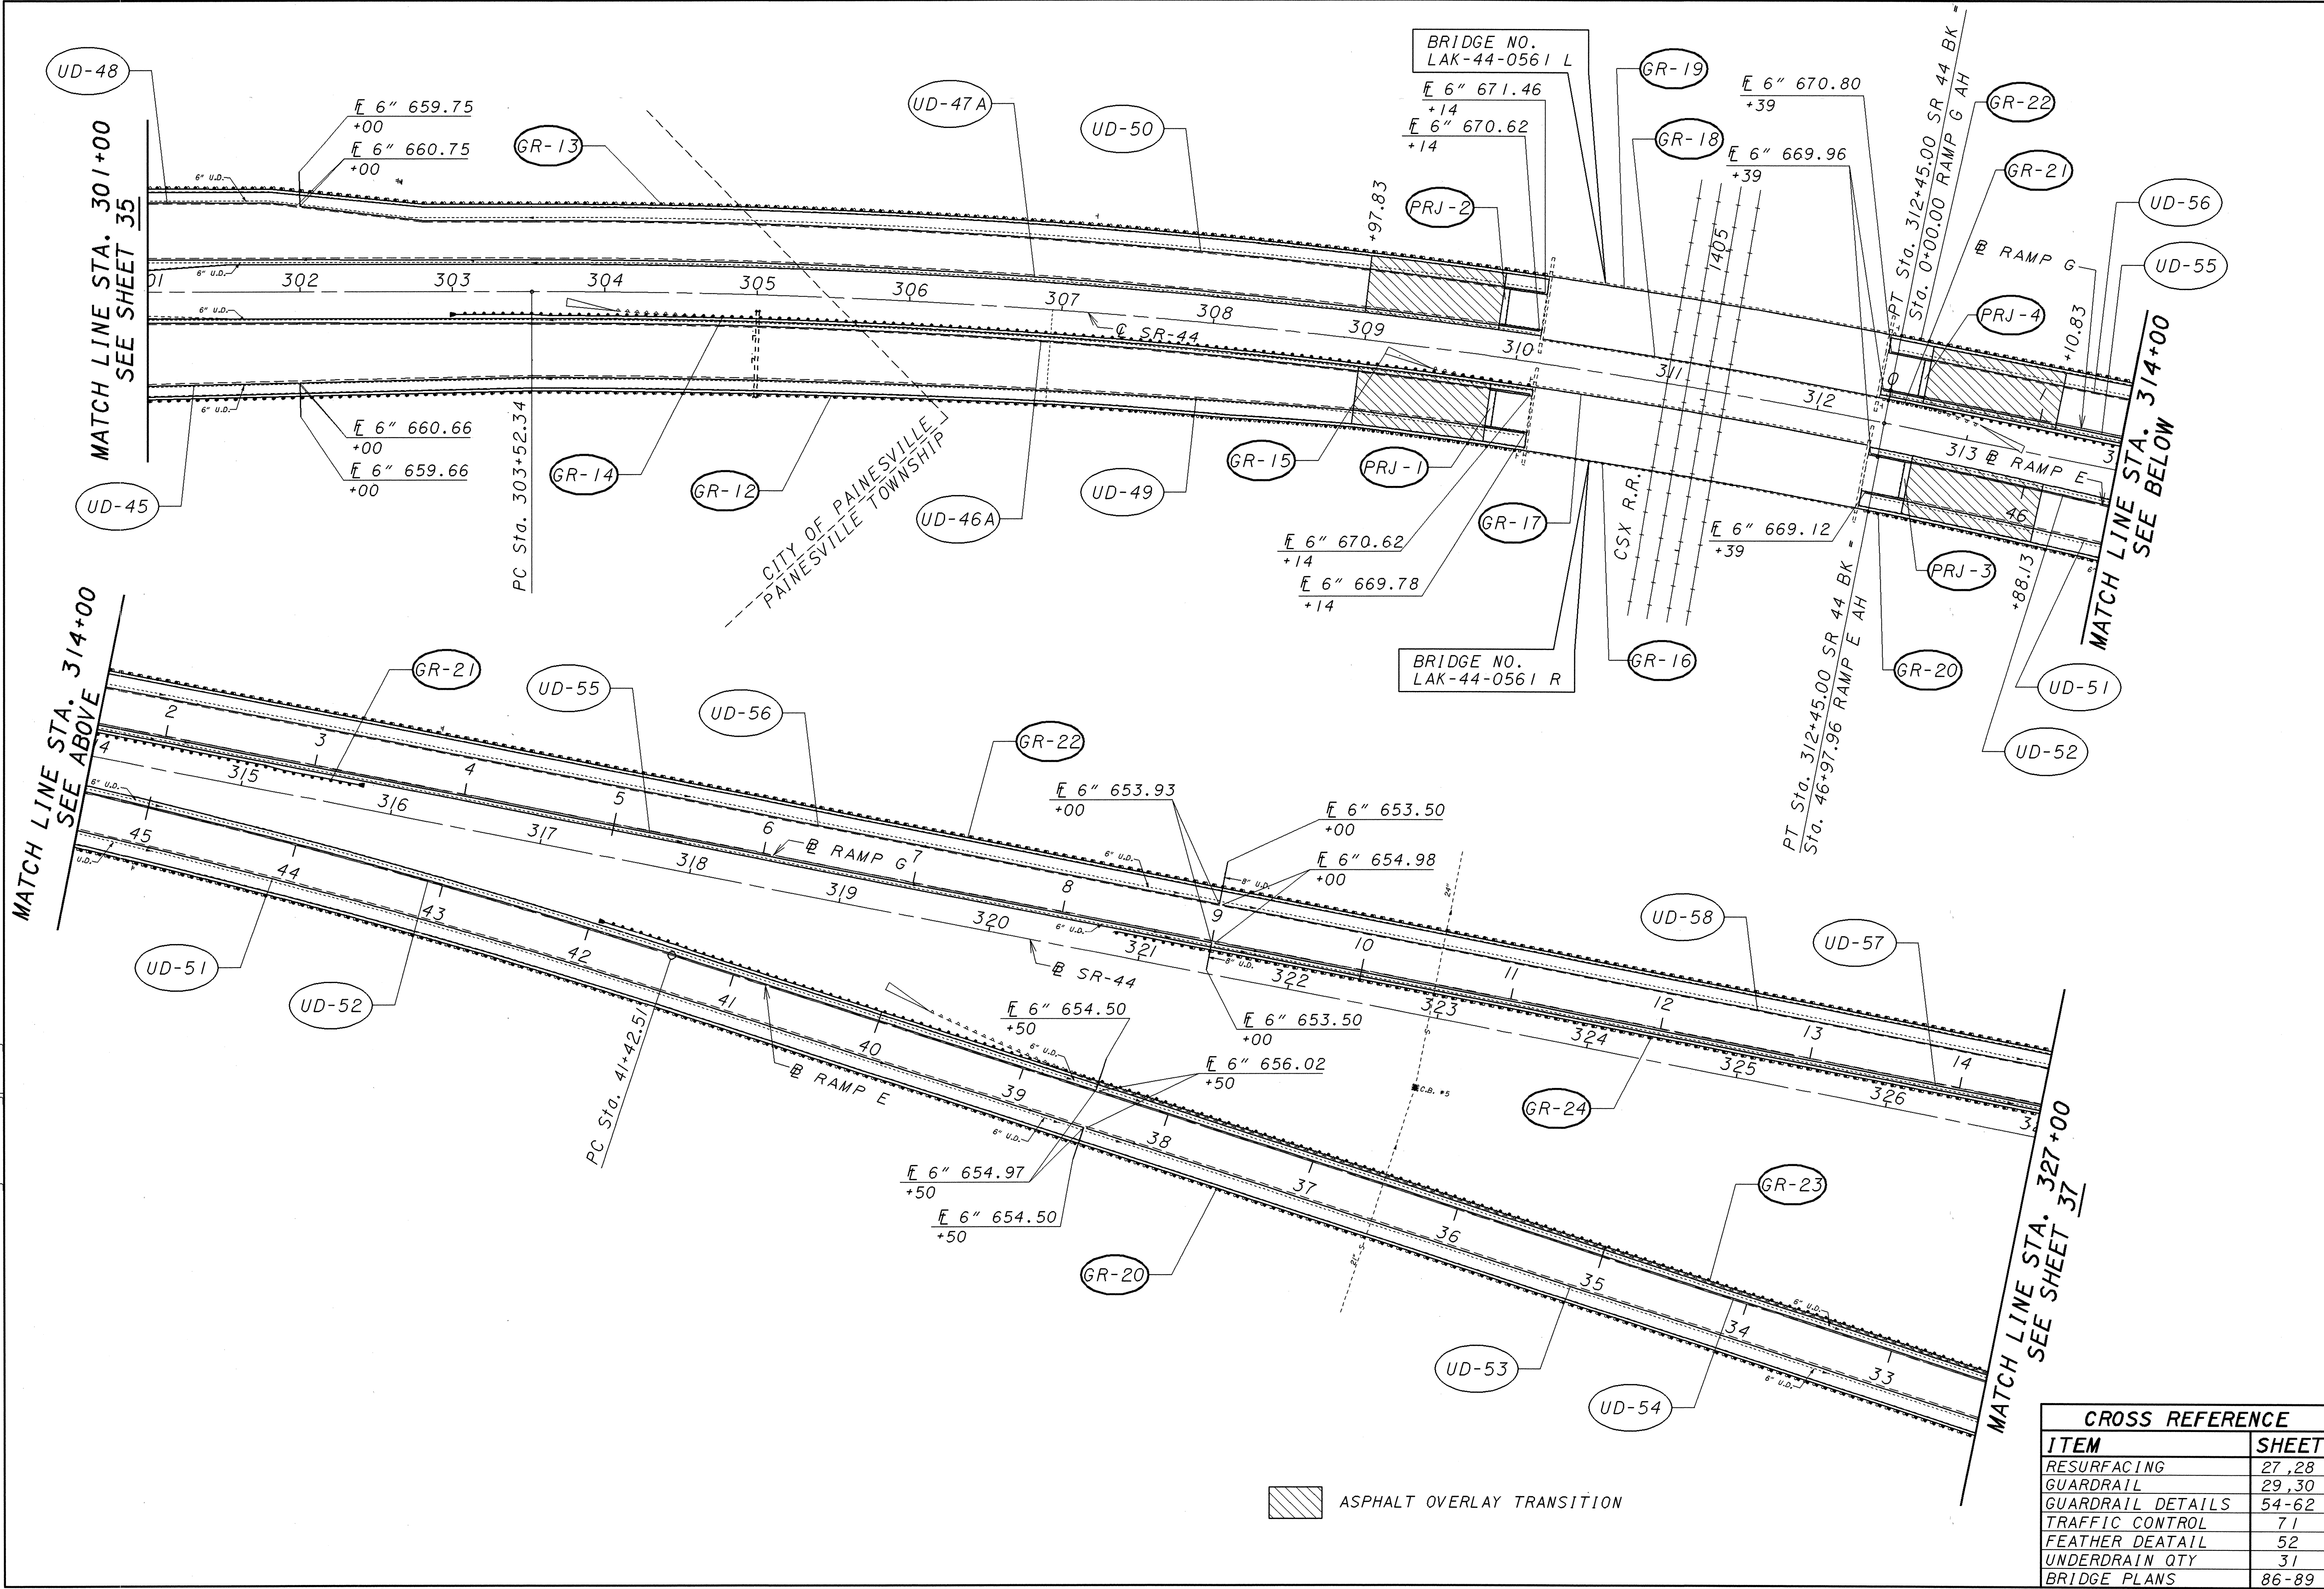

CALCULATED
 EMK
 CHECKED
 LDH

LAKE COUNTY
 LAK-2/44-13.05/4.14
 PLAN SHEET - S.R. 44
 STA. 301+00 TO STA. 327+00

CROSS REFERENCE	
ITEM	SHEET
RESURFACING	27,28
GUARDRAIL	29,30
GUARDRAIL DETAILS	54-62
TRAFFIC CONTROL	71
FEATHER DEATAIL	52
UNDERDRAIN QTY	31
BRIDGE PLANS	86-89

ASPHALT OVERLAY TRANSITION

36
 93