
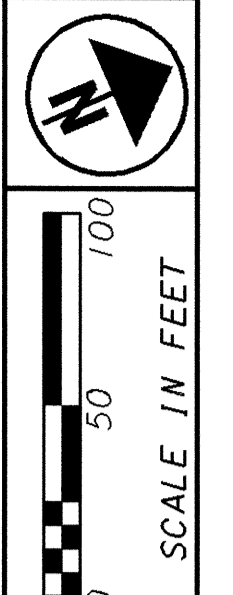


PLOTTED FROM: I:\PROJECTS\N18391\dgn\18391gp.dgn

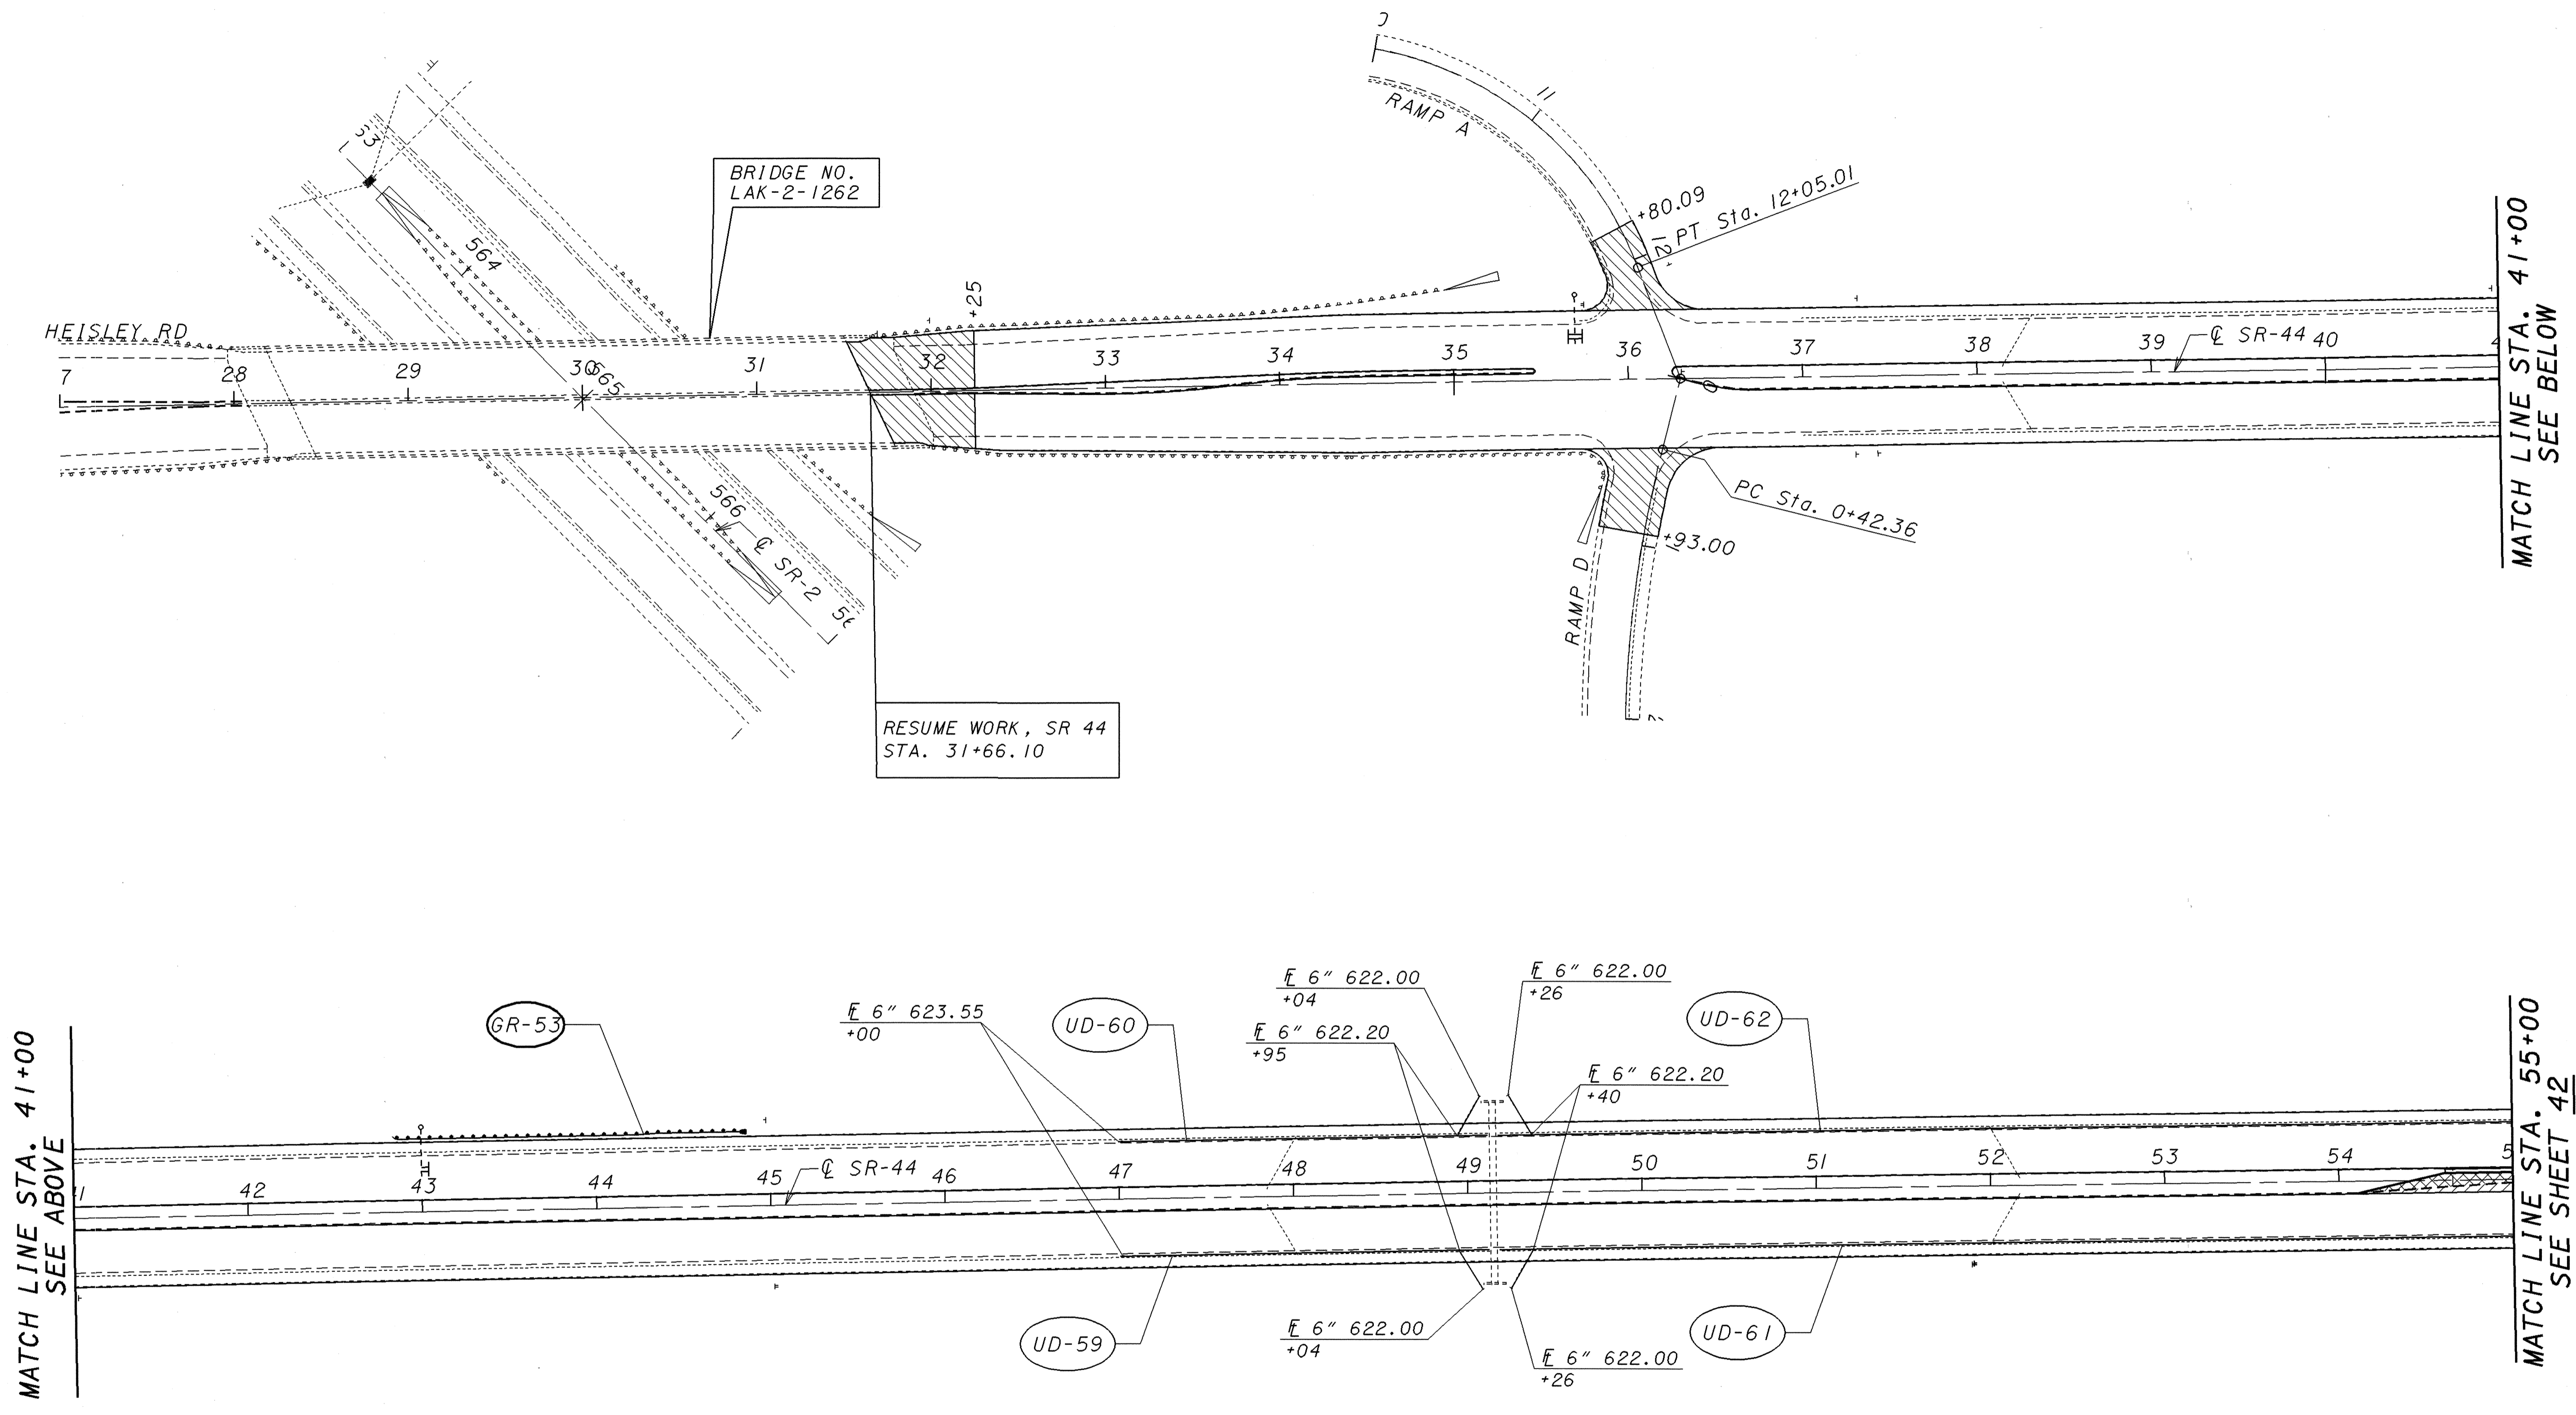

CALCULATED
EMK
CHECKED
LDH

PLAN SHEET - S.R. 44
STA. 36+30 TO STA. 55+00

LAKE COUNTY
LAK-2/44-13.05/4.14

41
93

MATCH LINE STA. 41+00
SEE ABOVE

MATCH LINE STA. 41+00
SEE BELOW

MATCH LINE STA. 55+00
SEE SHEET 42

RESUME WORK, SR 44
STA. 31+66.10

- ASPHALT OVERLAY TRANSITION
- PAVEMENT REMOVAL AND REPLACEMENT
- LEFT TURN LANE PAVEMENT

CROSS REFERENCE	
ITEM	SHEET
RESURFACING	27, 28
GUARDRAIL	29, 30
GUARDRAIL DETAILS	54-62
TRAFFIC CONTROL	76
FEATHER DEATAIL	52
UNDERDRAIN QTY	31