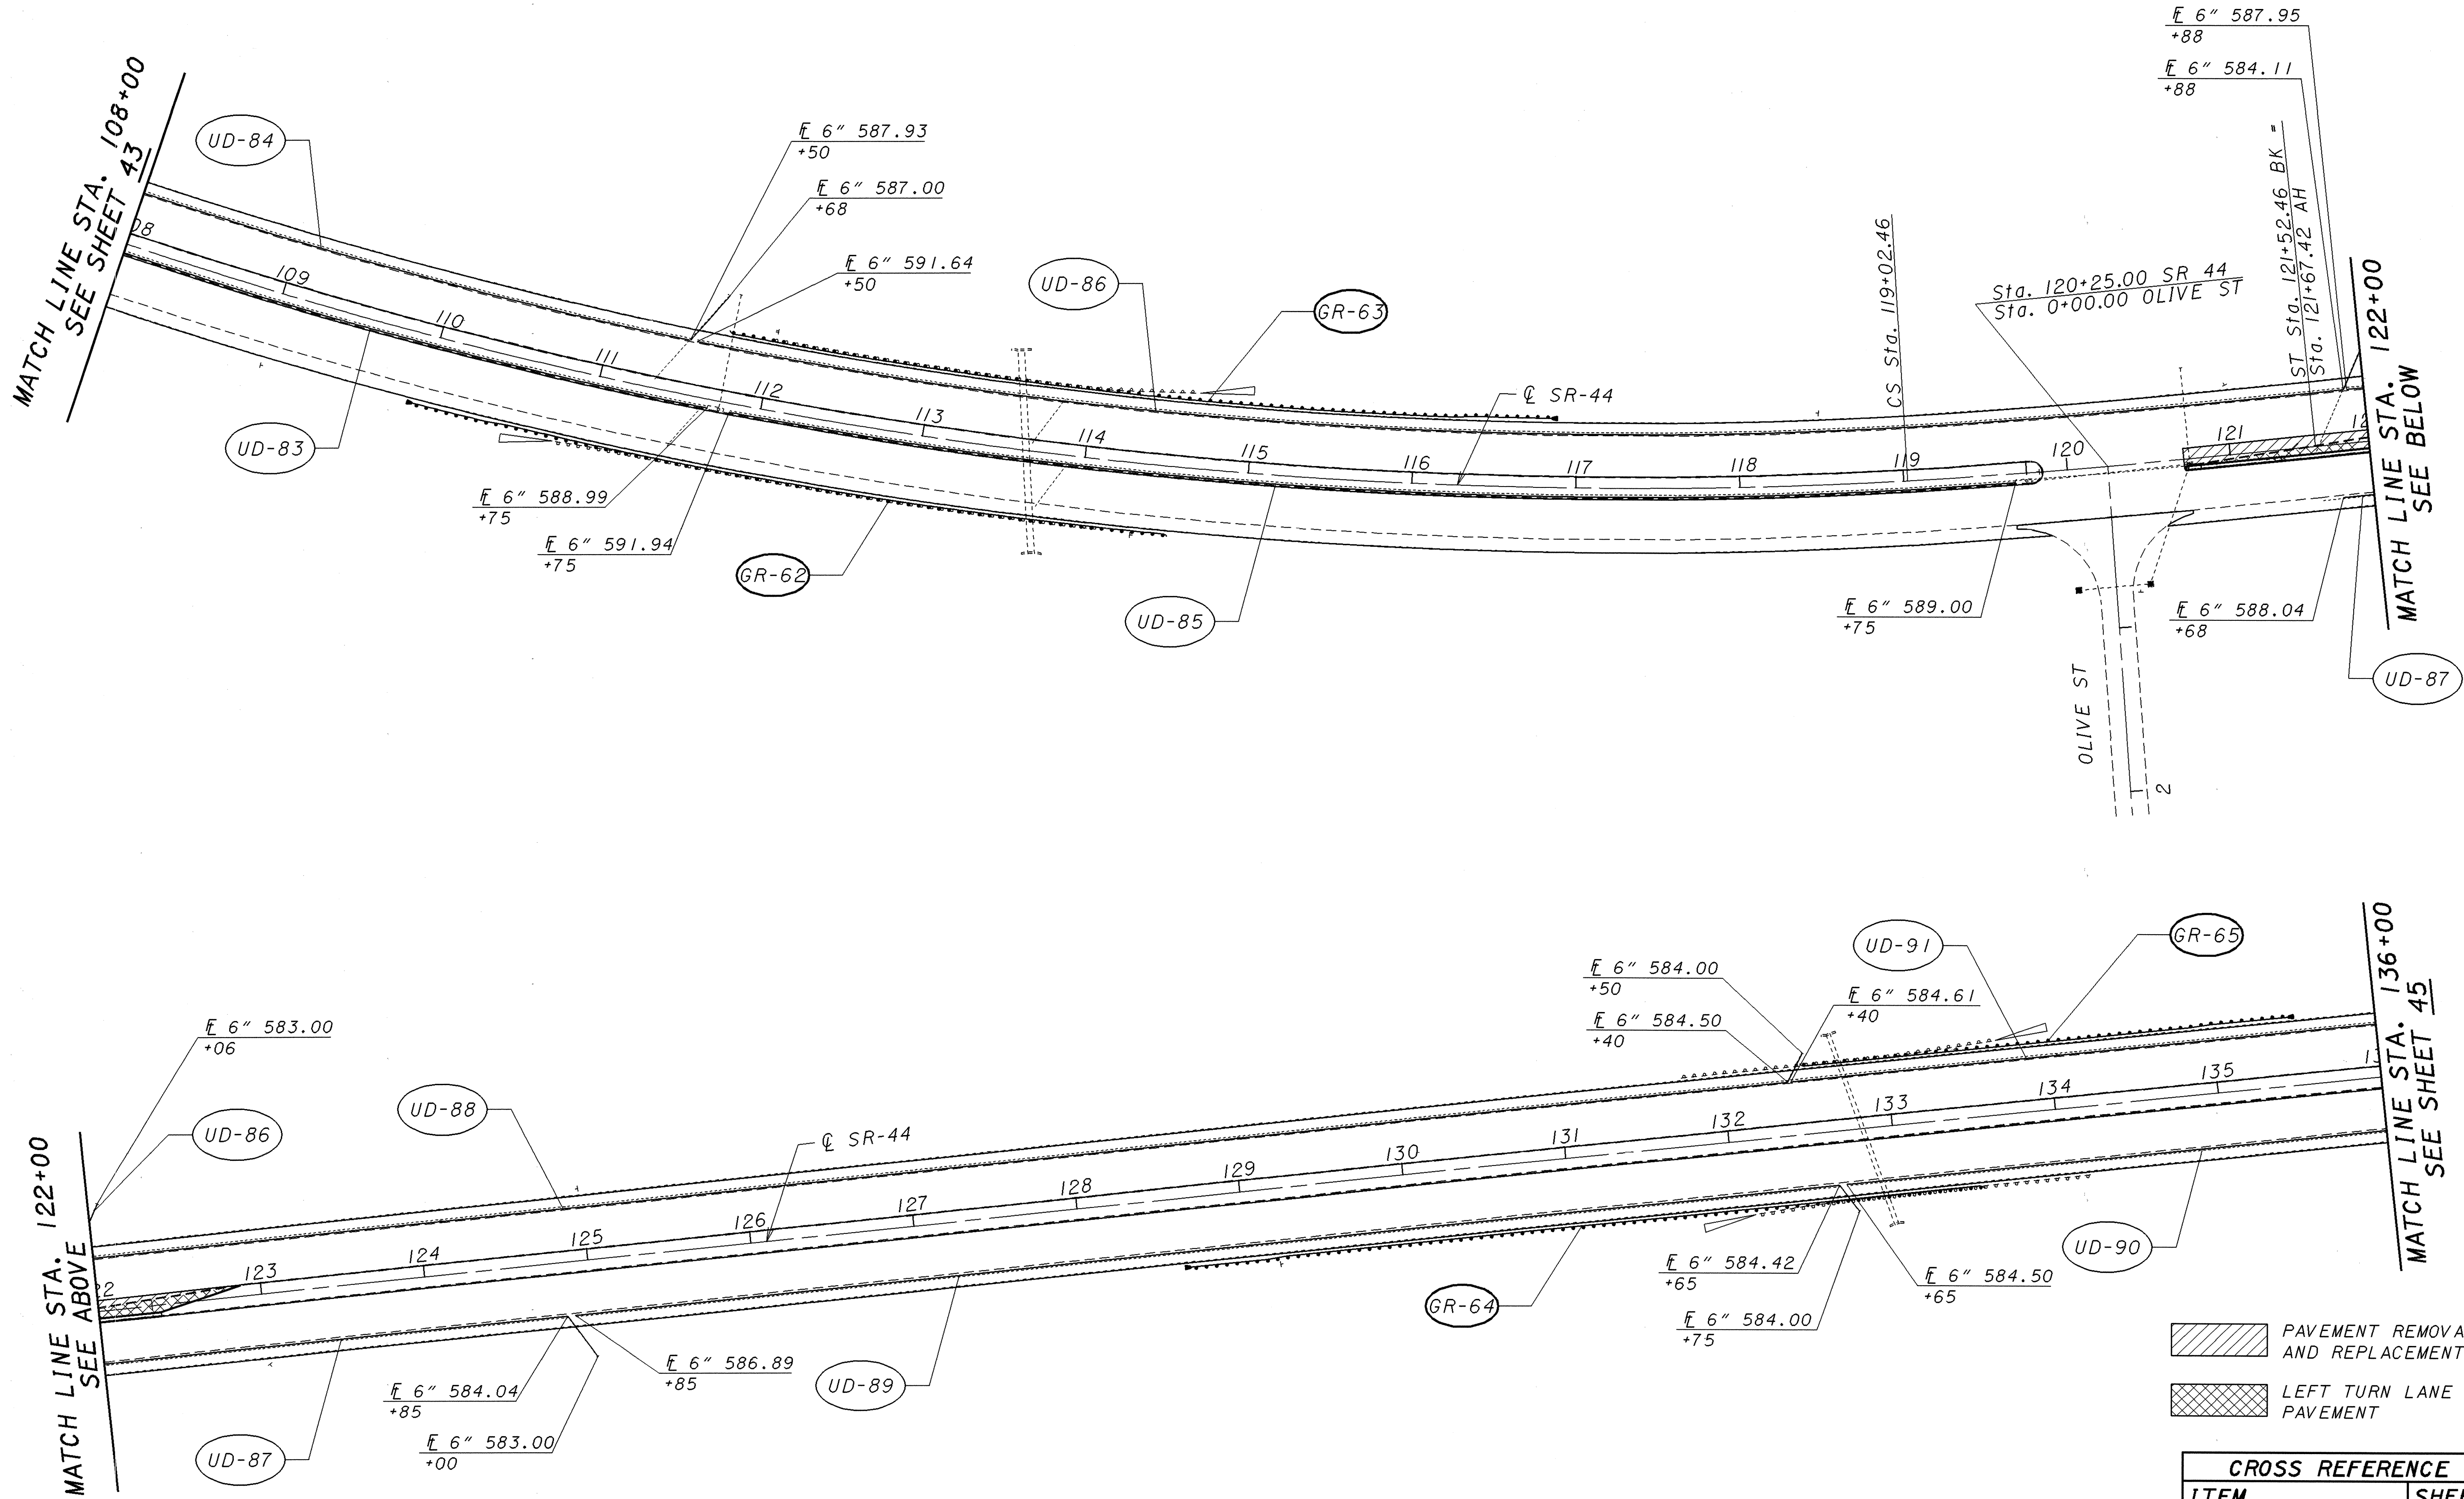
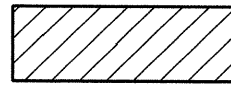

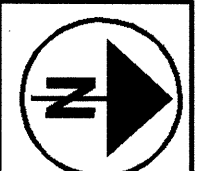


PLOTTED FROM: I:\PROJECTS\PI\18391\dgn\18391gpm.dgn



-  PAVEMENT REMOVAL AND REPLACEMENT
-  LEFT TURN LANE PAVEMENT

CROSS REFERENCE	
ITEM	SHEET
RESURFACING	27, 28
GUARDRAIL	29, 30
GUARDRAIL DETAILS	54-62
TRAFFIC CONTROL	79
FEATHER DETAIL	52
UNDERDRAIN QTY	31



SCALE: 1" = 40'

0 50 100 FEET

CALCULATED

EMK

CHECKED

LDH

LAKE COUNTY

PLAN SHEET - S.R. 44

LAK-2/44-13.05/4.14

STA. 108+00 TO STA. 136+00

44

93