



PLOTTED FROM: I:\PROJECTS\18391\dgn\18391grd.dgn

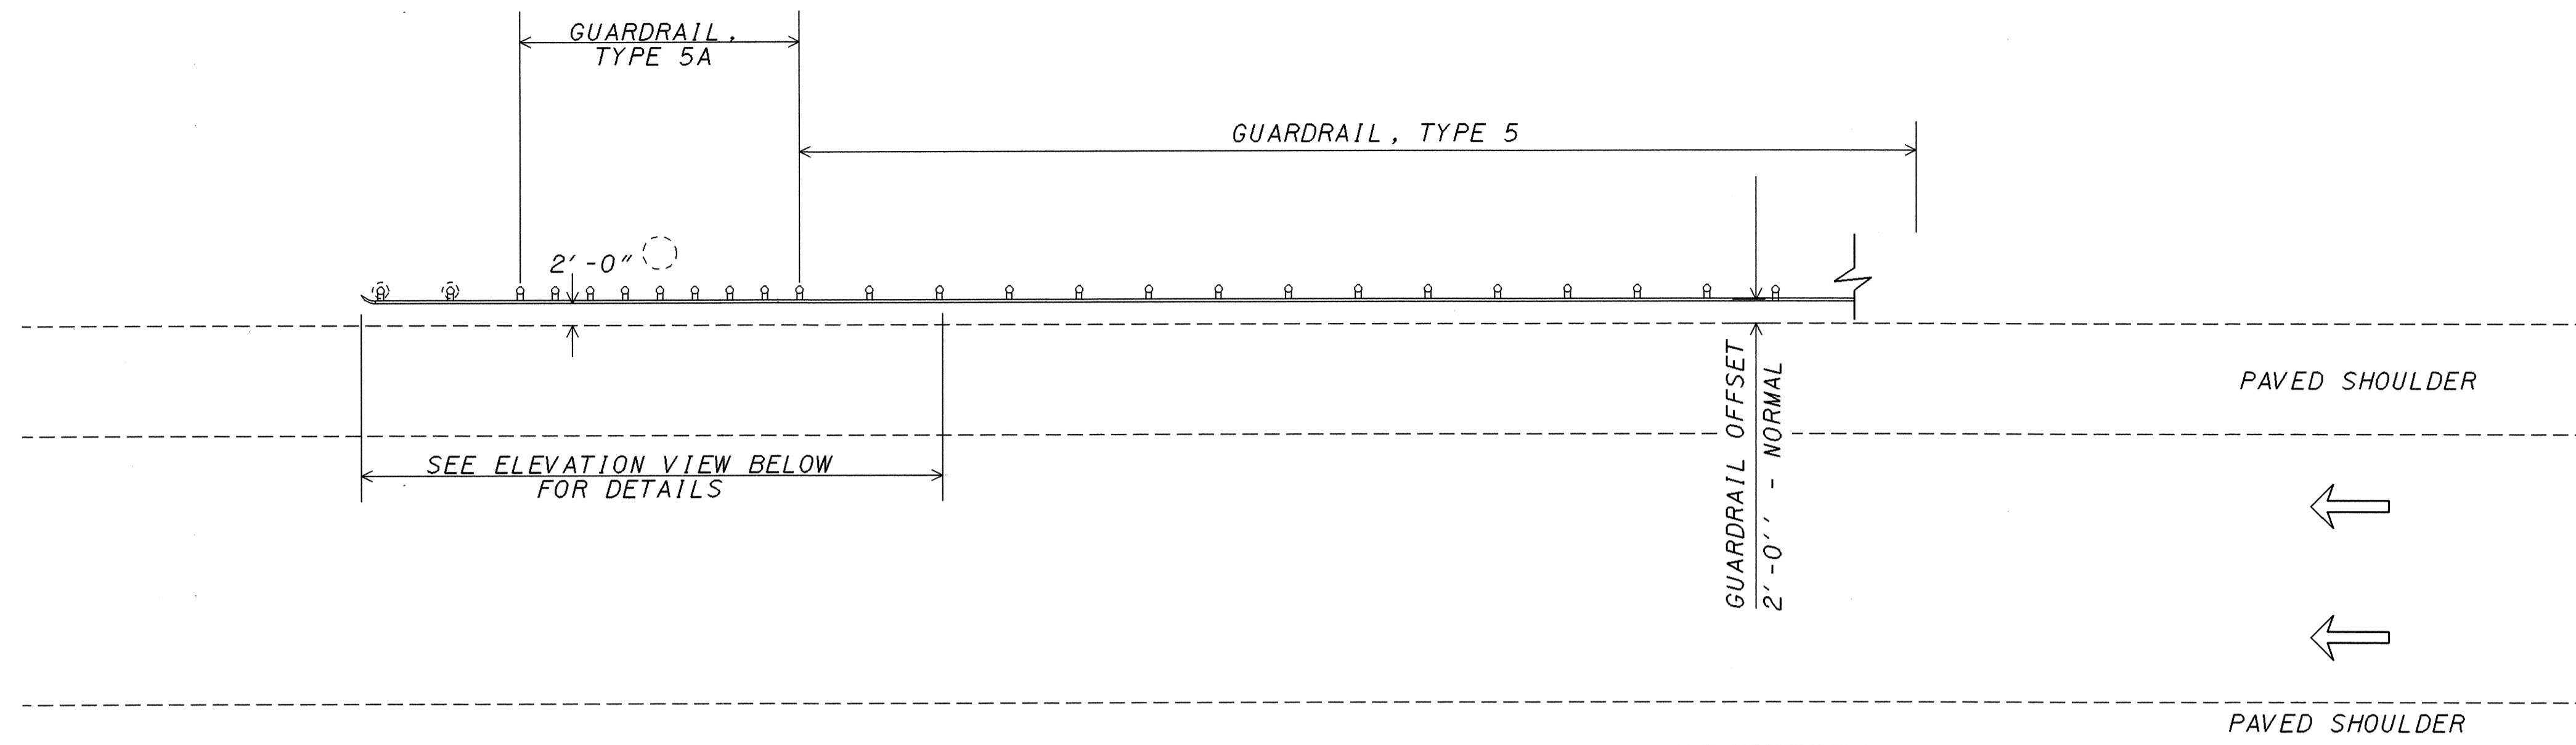

TYPE 5A GUARDRAIL PROTECTION FOR OVERHEAD SIGN SUPPORTS
REQUIRED WHEN FACE OF HAZARD IS BETWEEN 5'-6" AND 3'-6" OF FACE OF GUARDRAIL

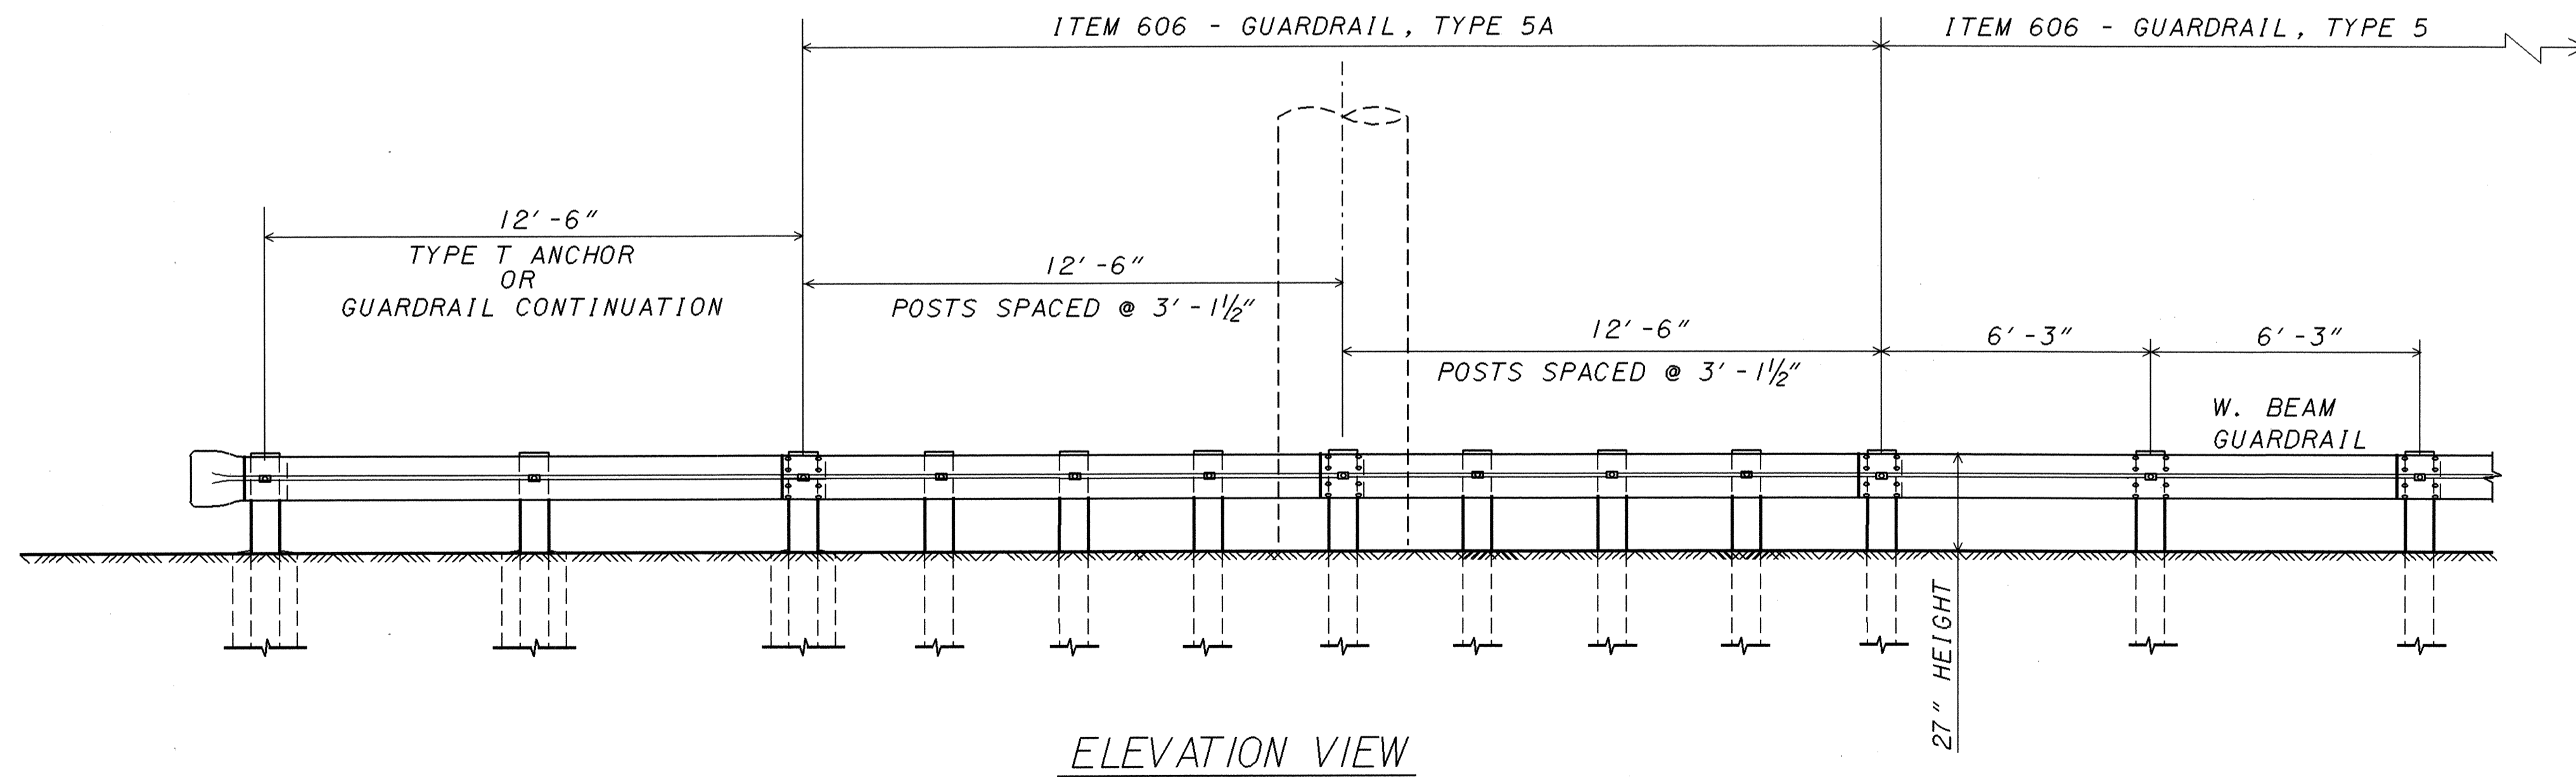

DRAWN	EMK
CHECKED	LDH
REVISION	XXX

GUARDRAIL DETAILS
TYPE 5A PROTECTION AT
OVERHEAD SIGN SUPPORTS

LAKE COUNTY
LAK-2/44-13.05/4.14