


PLOTTED FROM: I:\PROJECTS\18391\dgn\18391gpp.dgn

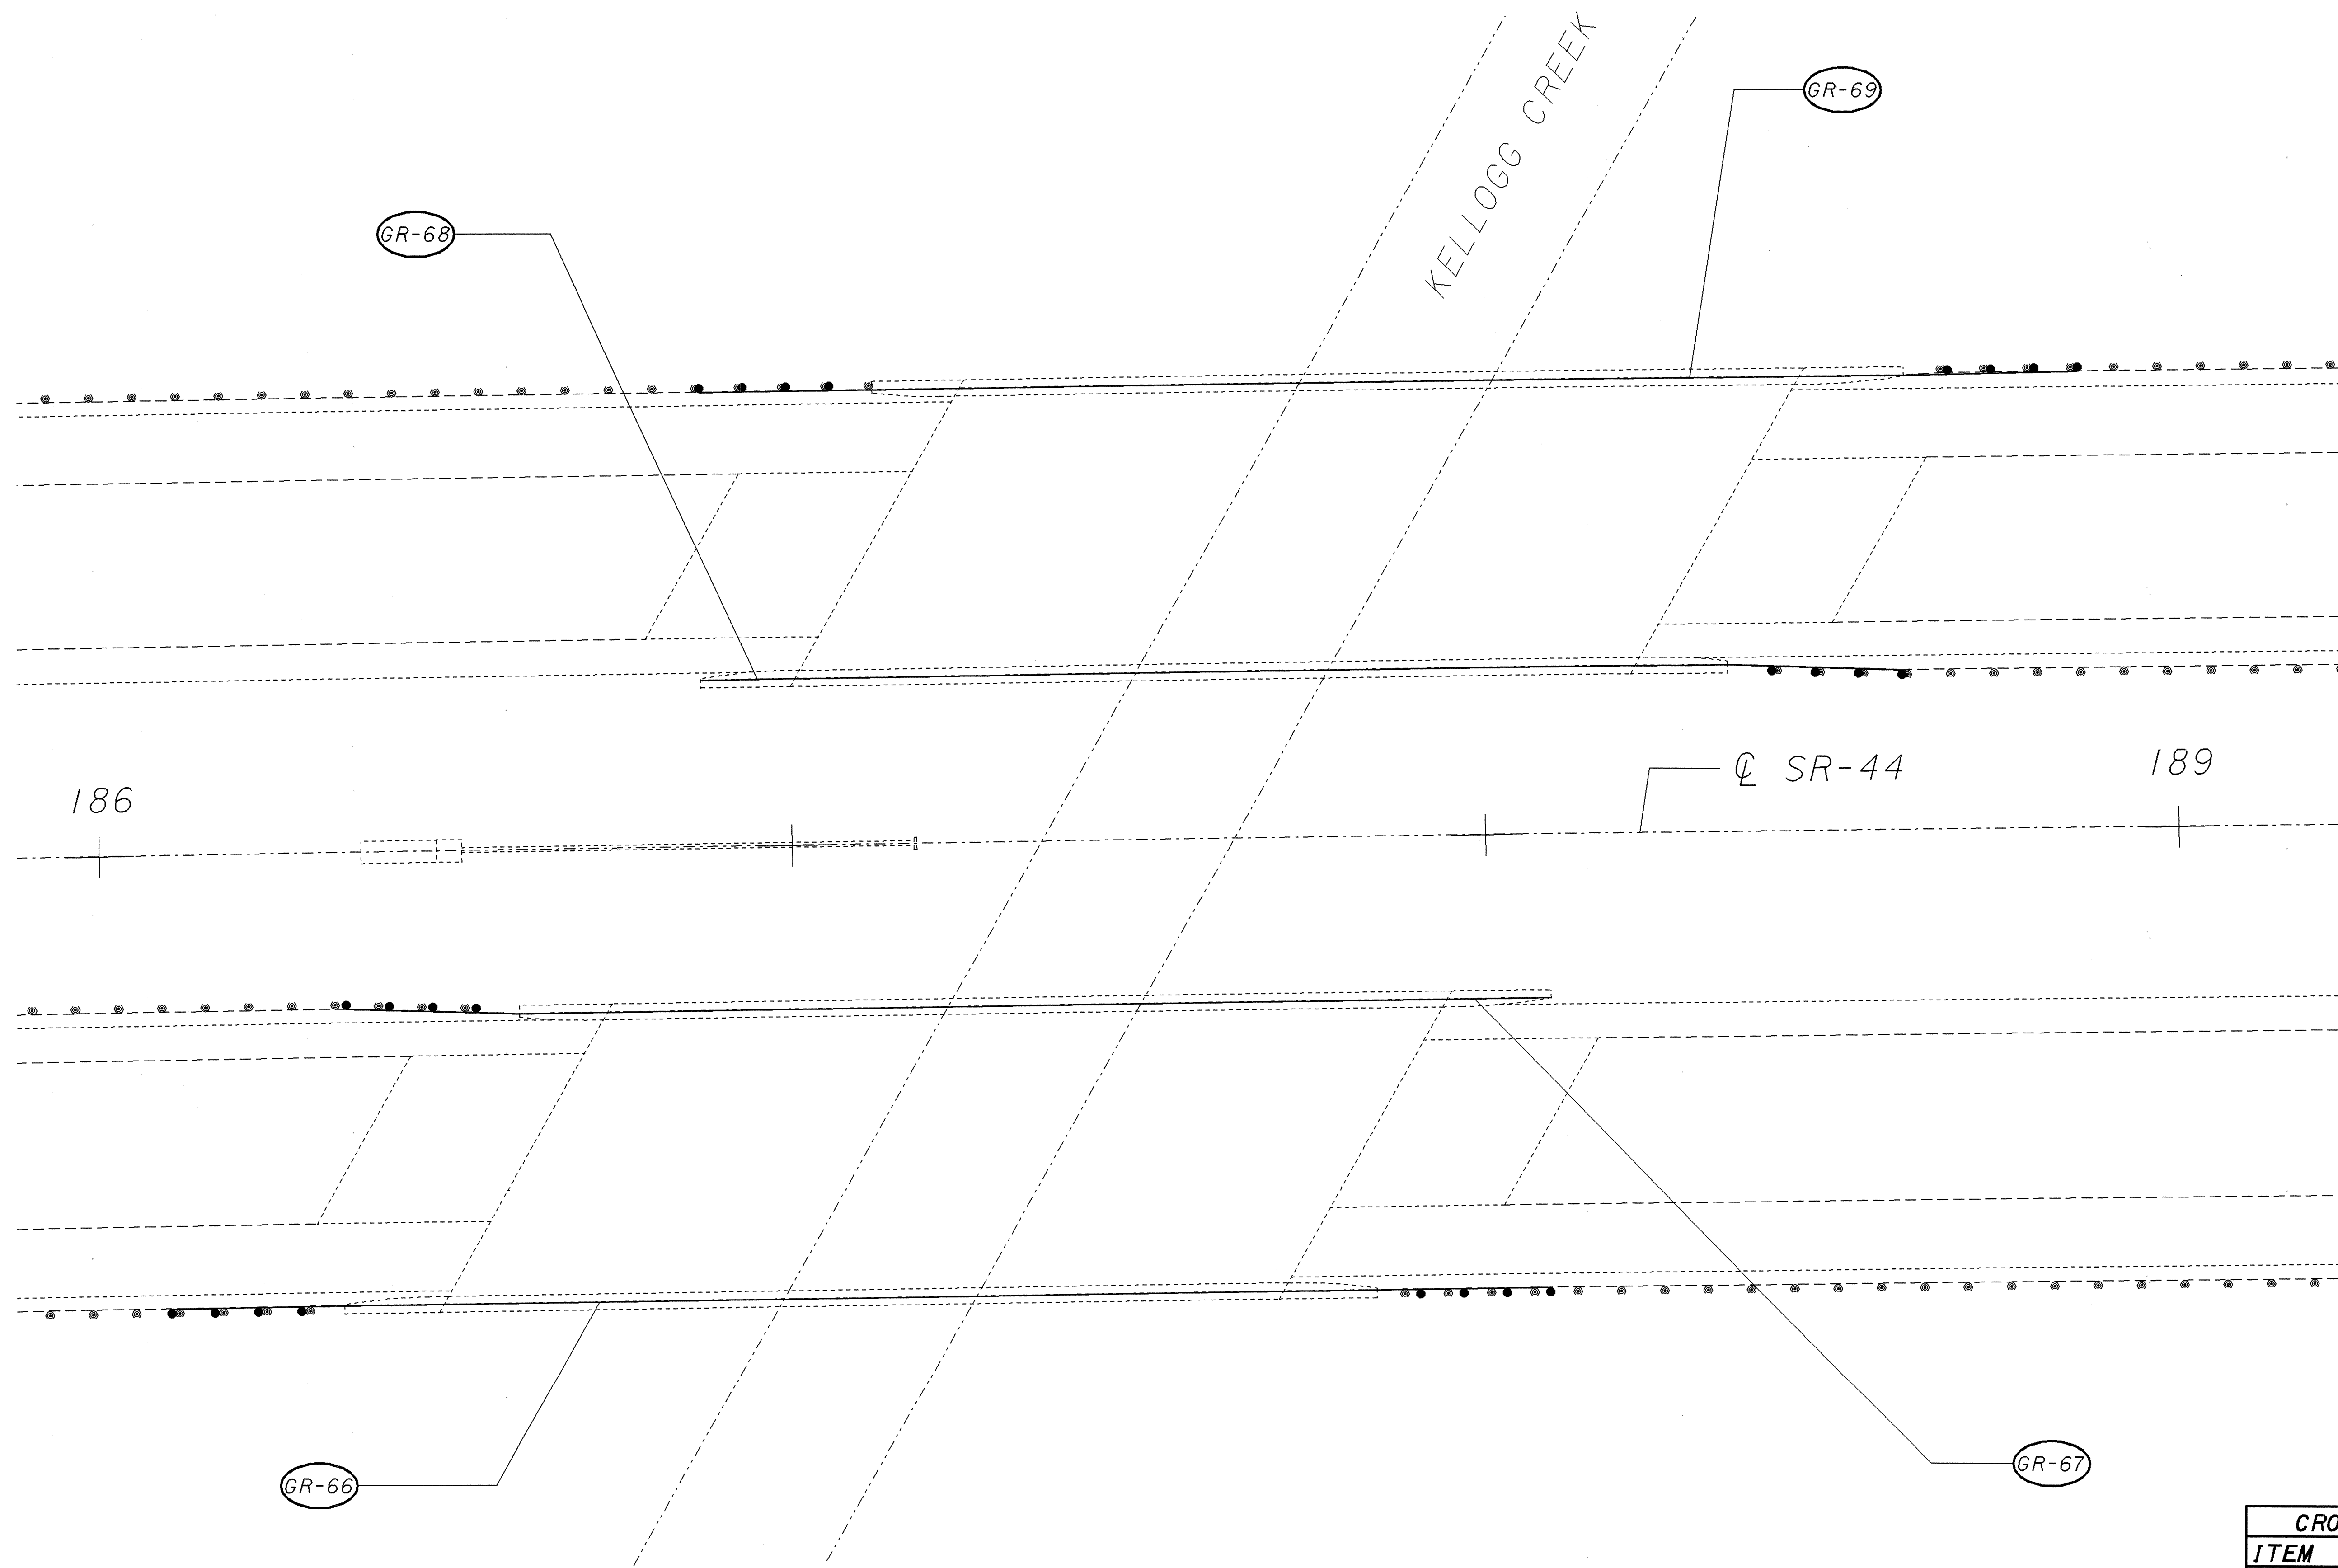

CROSS REFERENCE	
ITEM	SHEET
GUARDRAIL	30

CALCULATED
EMK

CHECKED
LDH

0 25 50
SCALE IN FEET

N

LAKE COUNTY
LAK-2 / 44-13.05 / 4.14

GUARDRAIL DETAIL
AT KELLOGG CREEK BRIDGE