


PLOTTED FROM: I:\PROJECTS\18391\dgn\18391tpe.dgn

MATCH LINE STA. 327+00
SEE SHEET 71

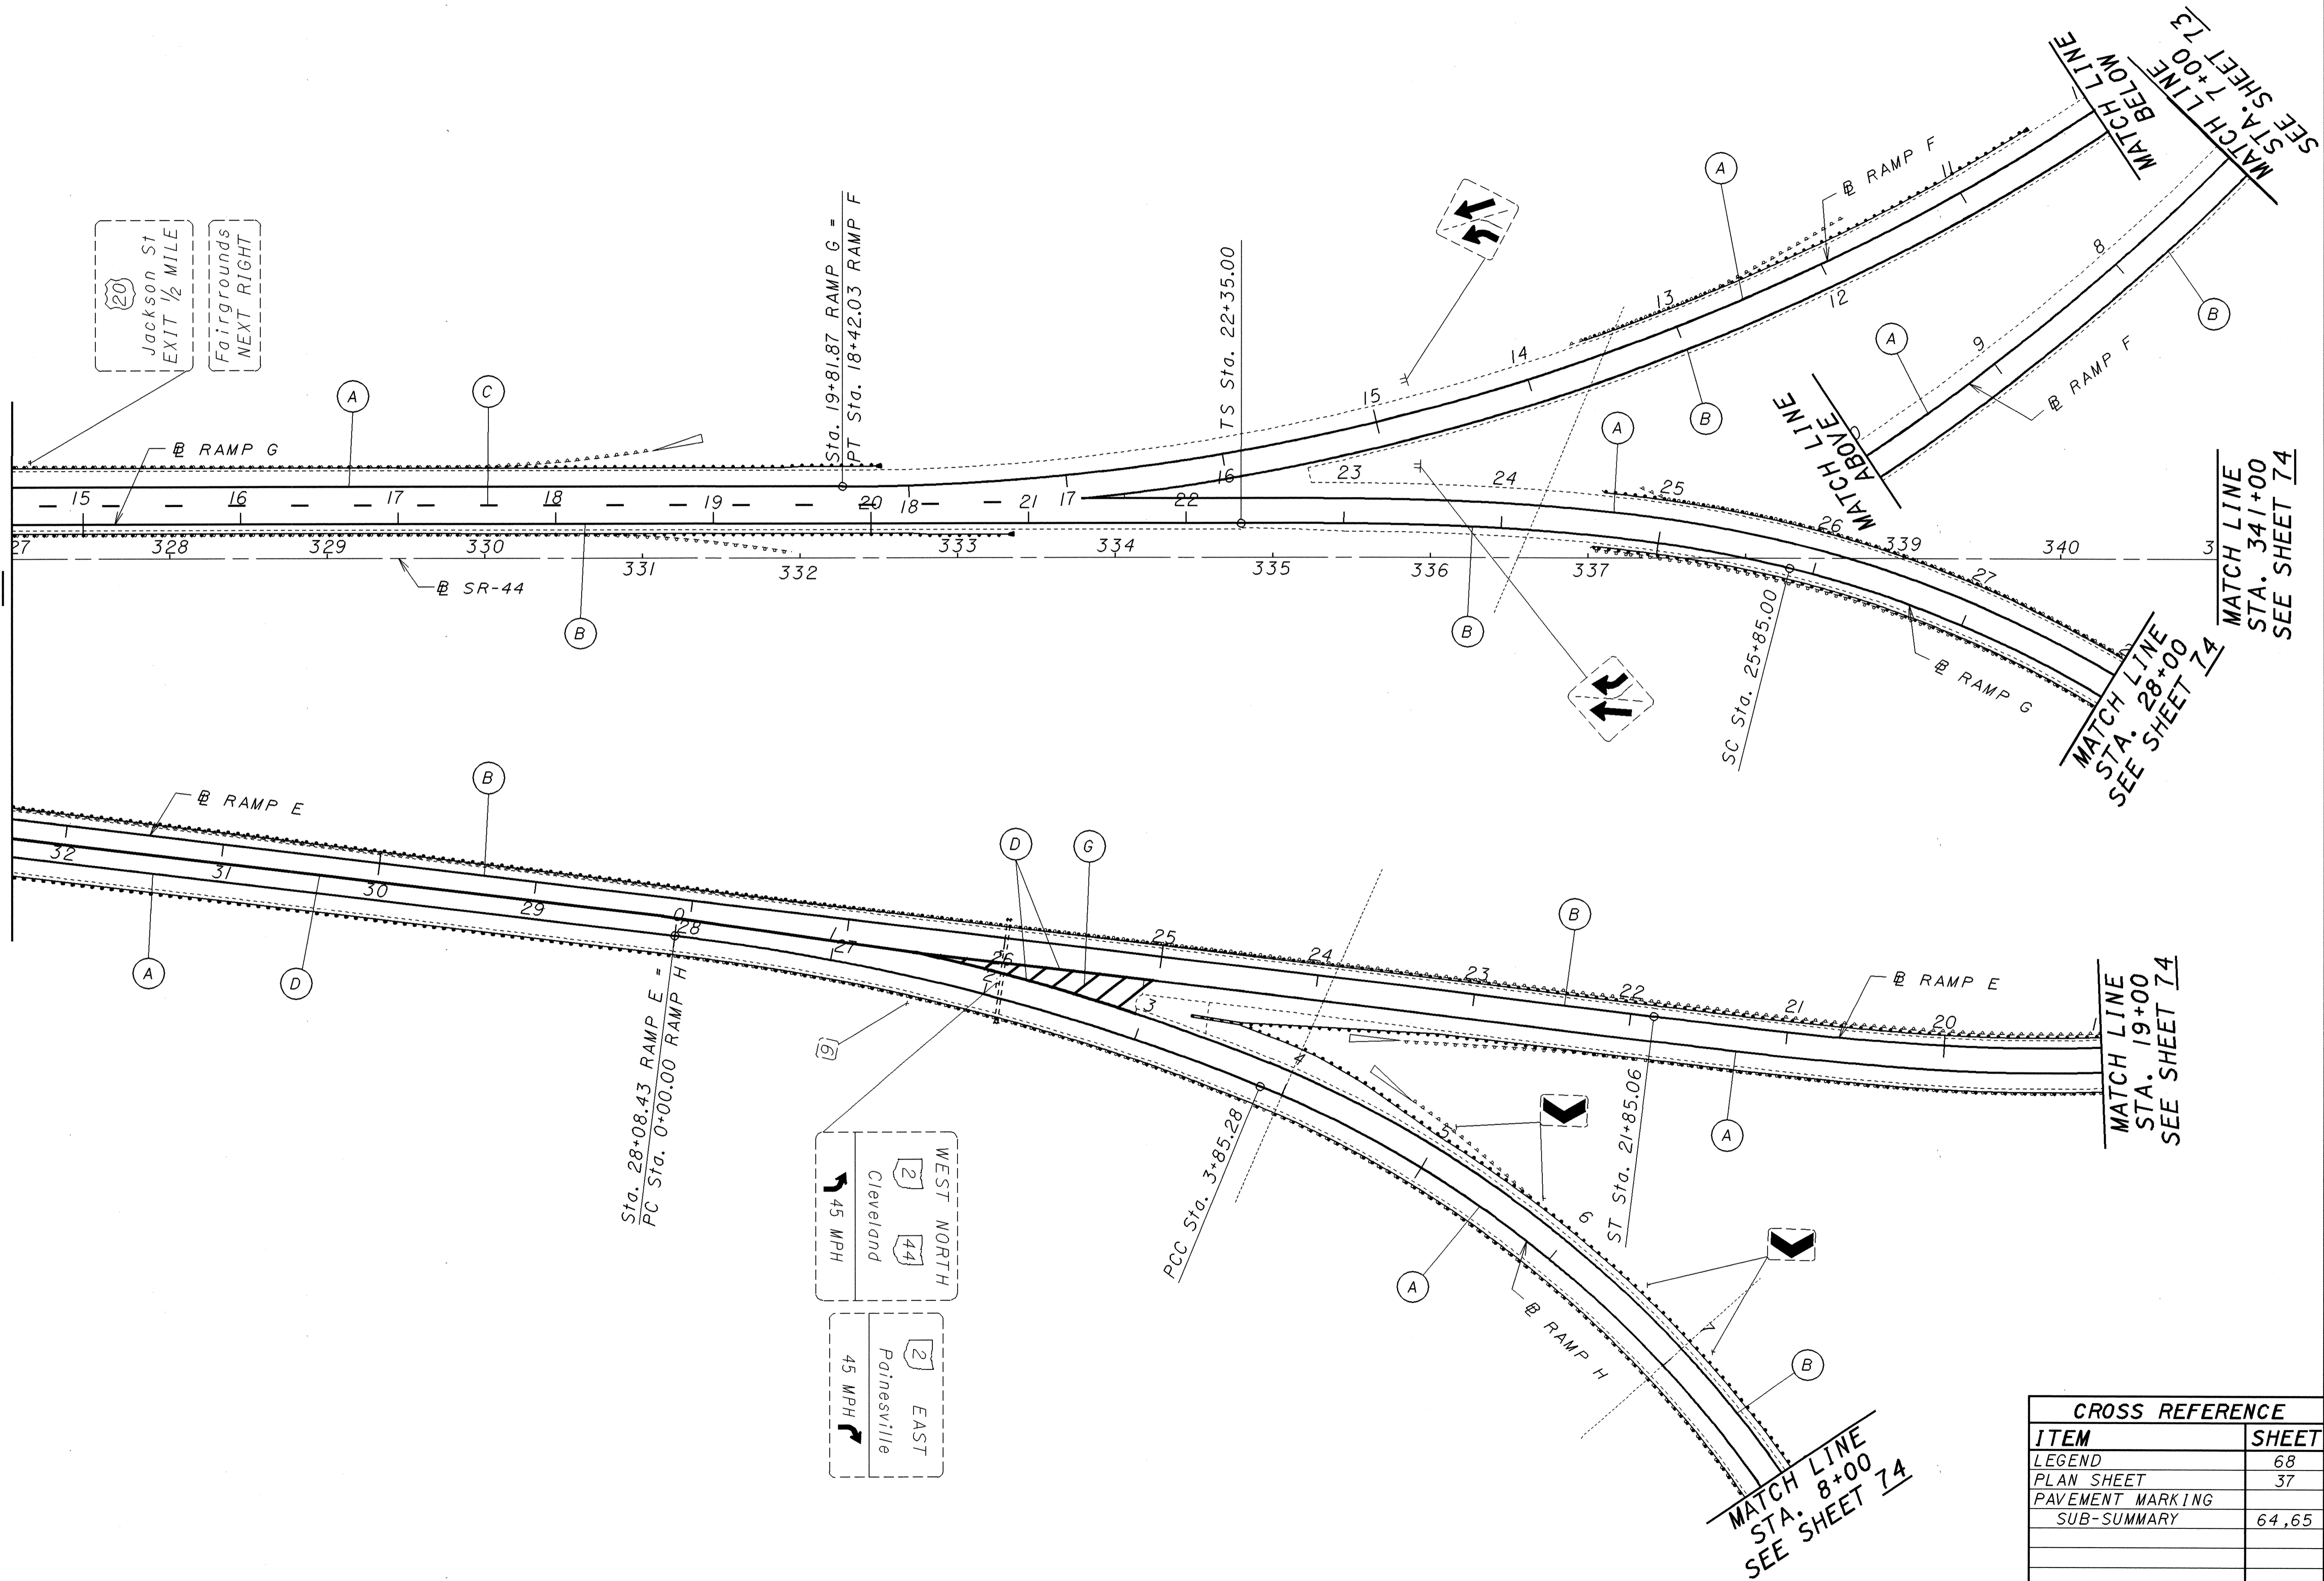

20
Jackson St
EXIT 1/2 MILE
Fairgrounds
NEXT RIGHT

WEST NORTH
2
Cleveland 44
45 MPH
EAST
2
Painesville
45 MPH

CROSS REFERENCE	
ITEM	SHEET
LEGEND	68
PLAN SHEET	37
PAVEMENT MARKING	
SUB-SUMMARY	64,65

LAKE COUNTY
LAK-2/ 44-13.05 / 4.14
TRAFFIC CONTROL PLAN SHEET - S.R. 44
STA. 327+00 TO STA. 341+00

SCALE IN FEET
0 50 100
CALCULATED EMK
CHECKED LDH