


PLOTTED FROM: I:\PROJECTS\18391\dgn\18391tprg.dgn

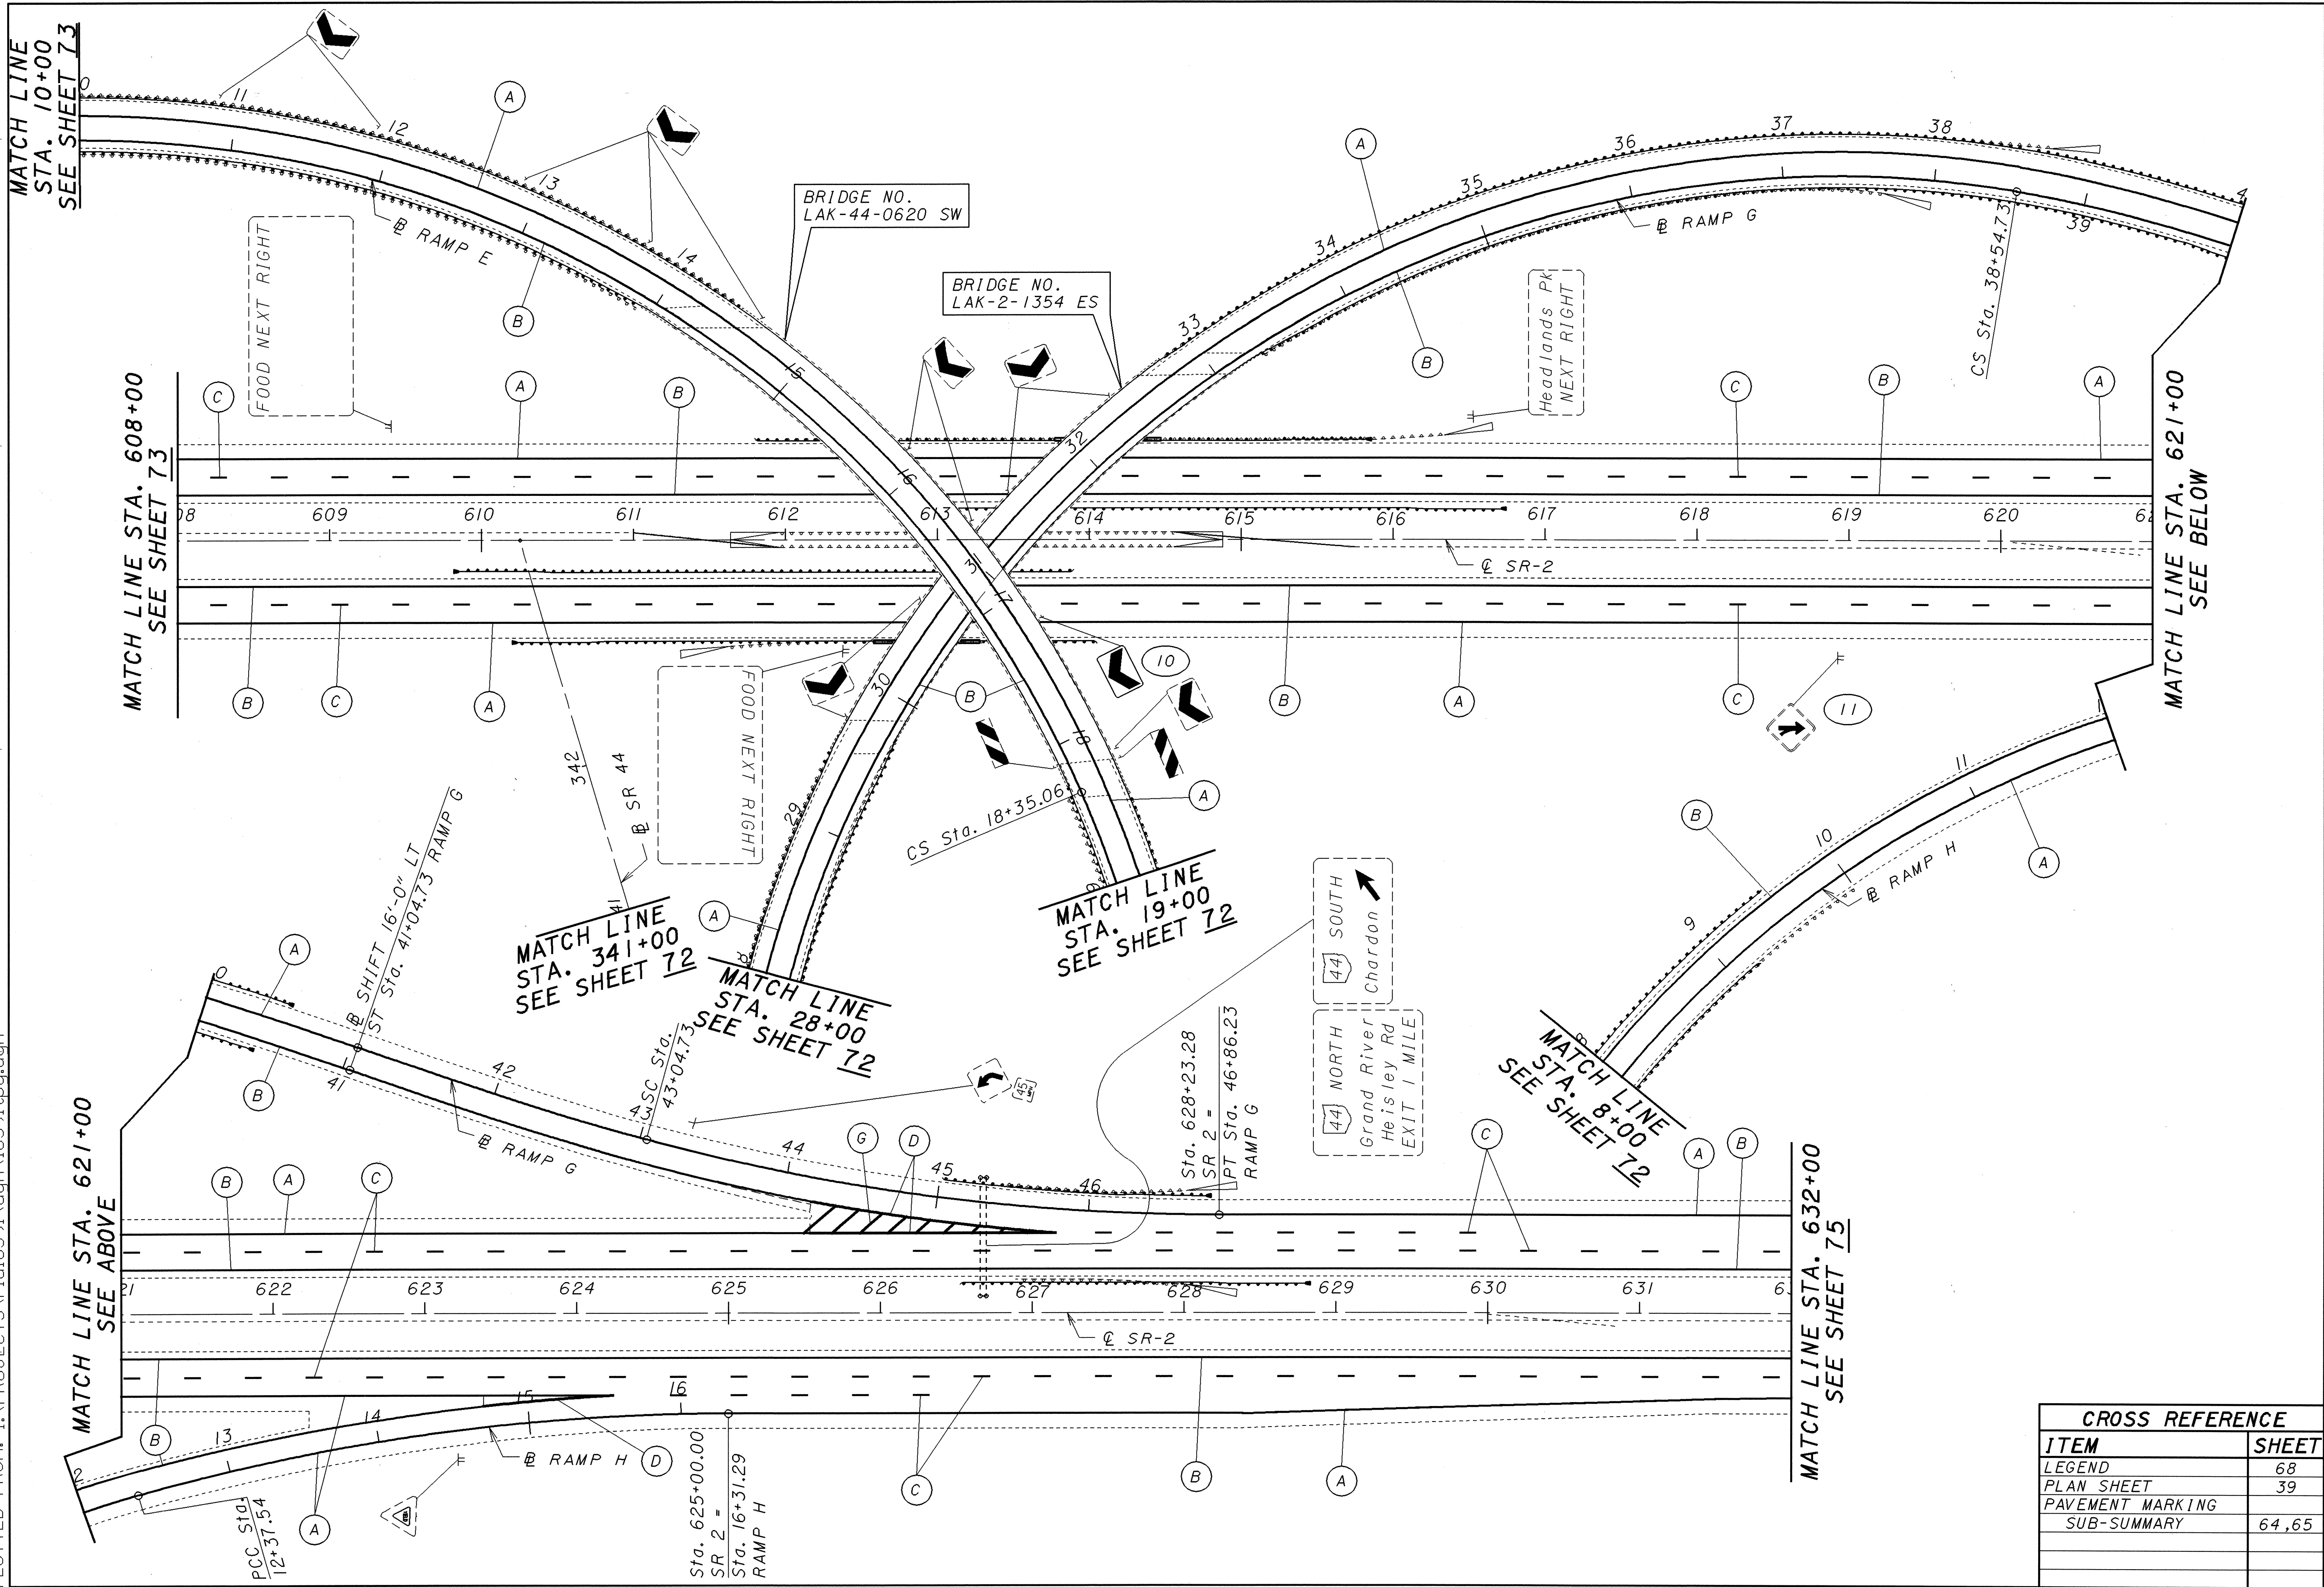

CROSS REFERENCE	
ITEM	SHEET
LEGEND	68
PLAN SHEET	39
PAVEMENT MARKING	
SUB-SUMMARY	64, 65

LAKE COUNTY
LAK-2/44-13.05/4.14

TRAFFIC CONTROL PLAN SHEET - S.R. 2
STA. 608+00 TO STA. 632+00

74
93

SCALE IN FEET
0 50 100

CHECKED LDH
CALCULATED EMK